


Appendix B
AN Plant Layout

PRELIMINARY
DO NOT USE FOR CONSTRUCTION

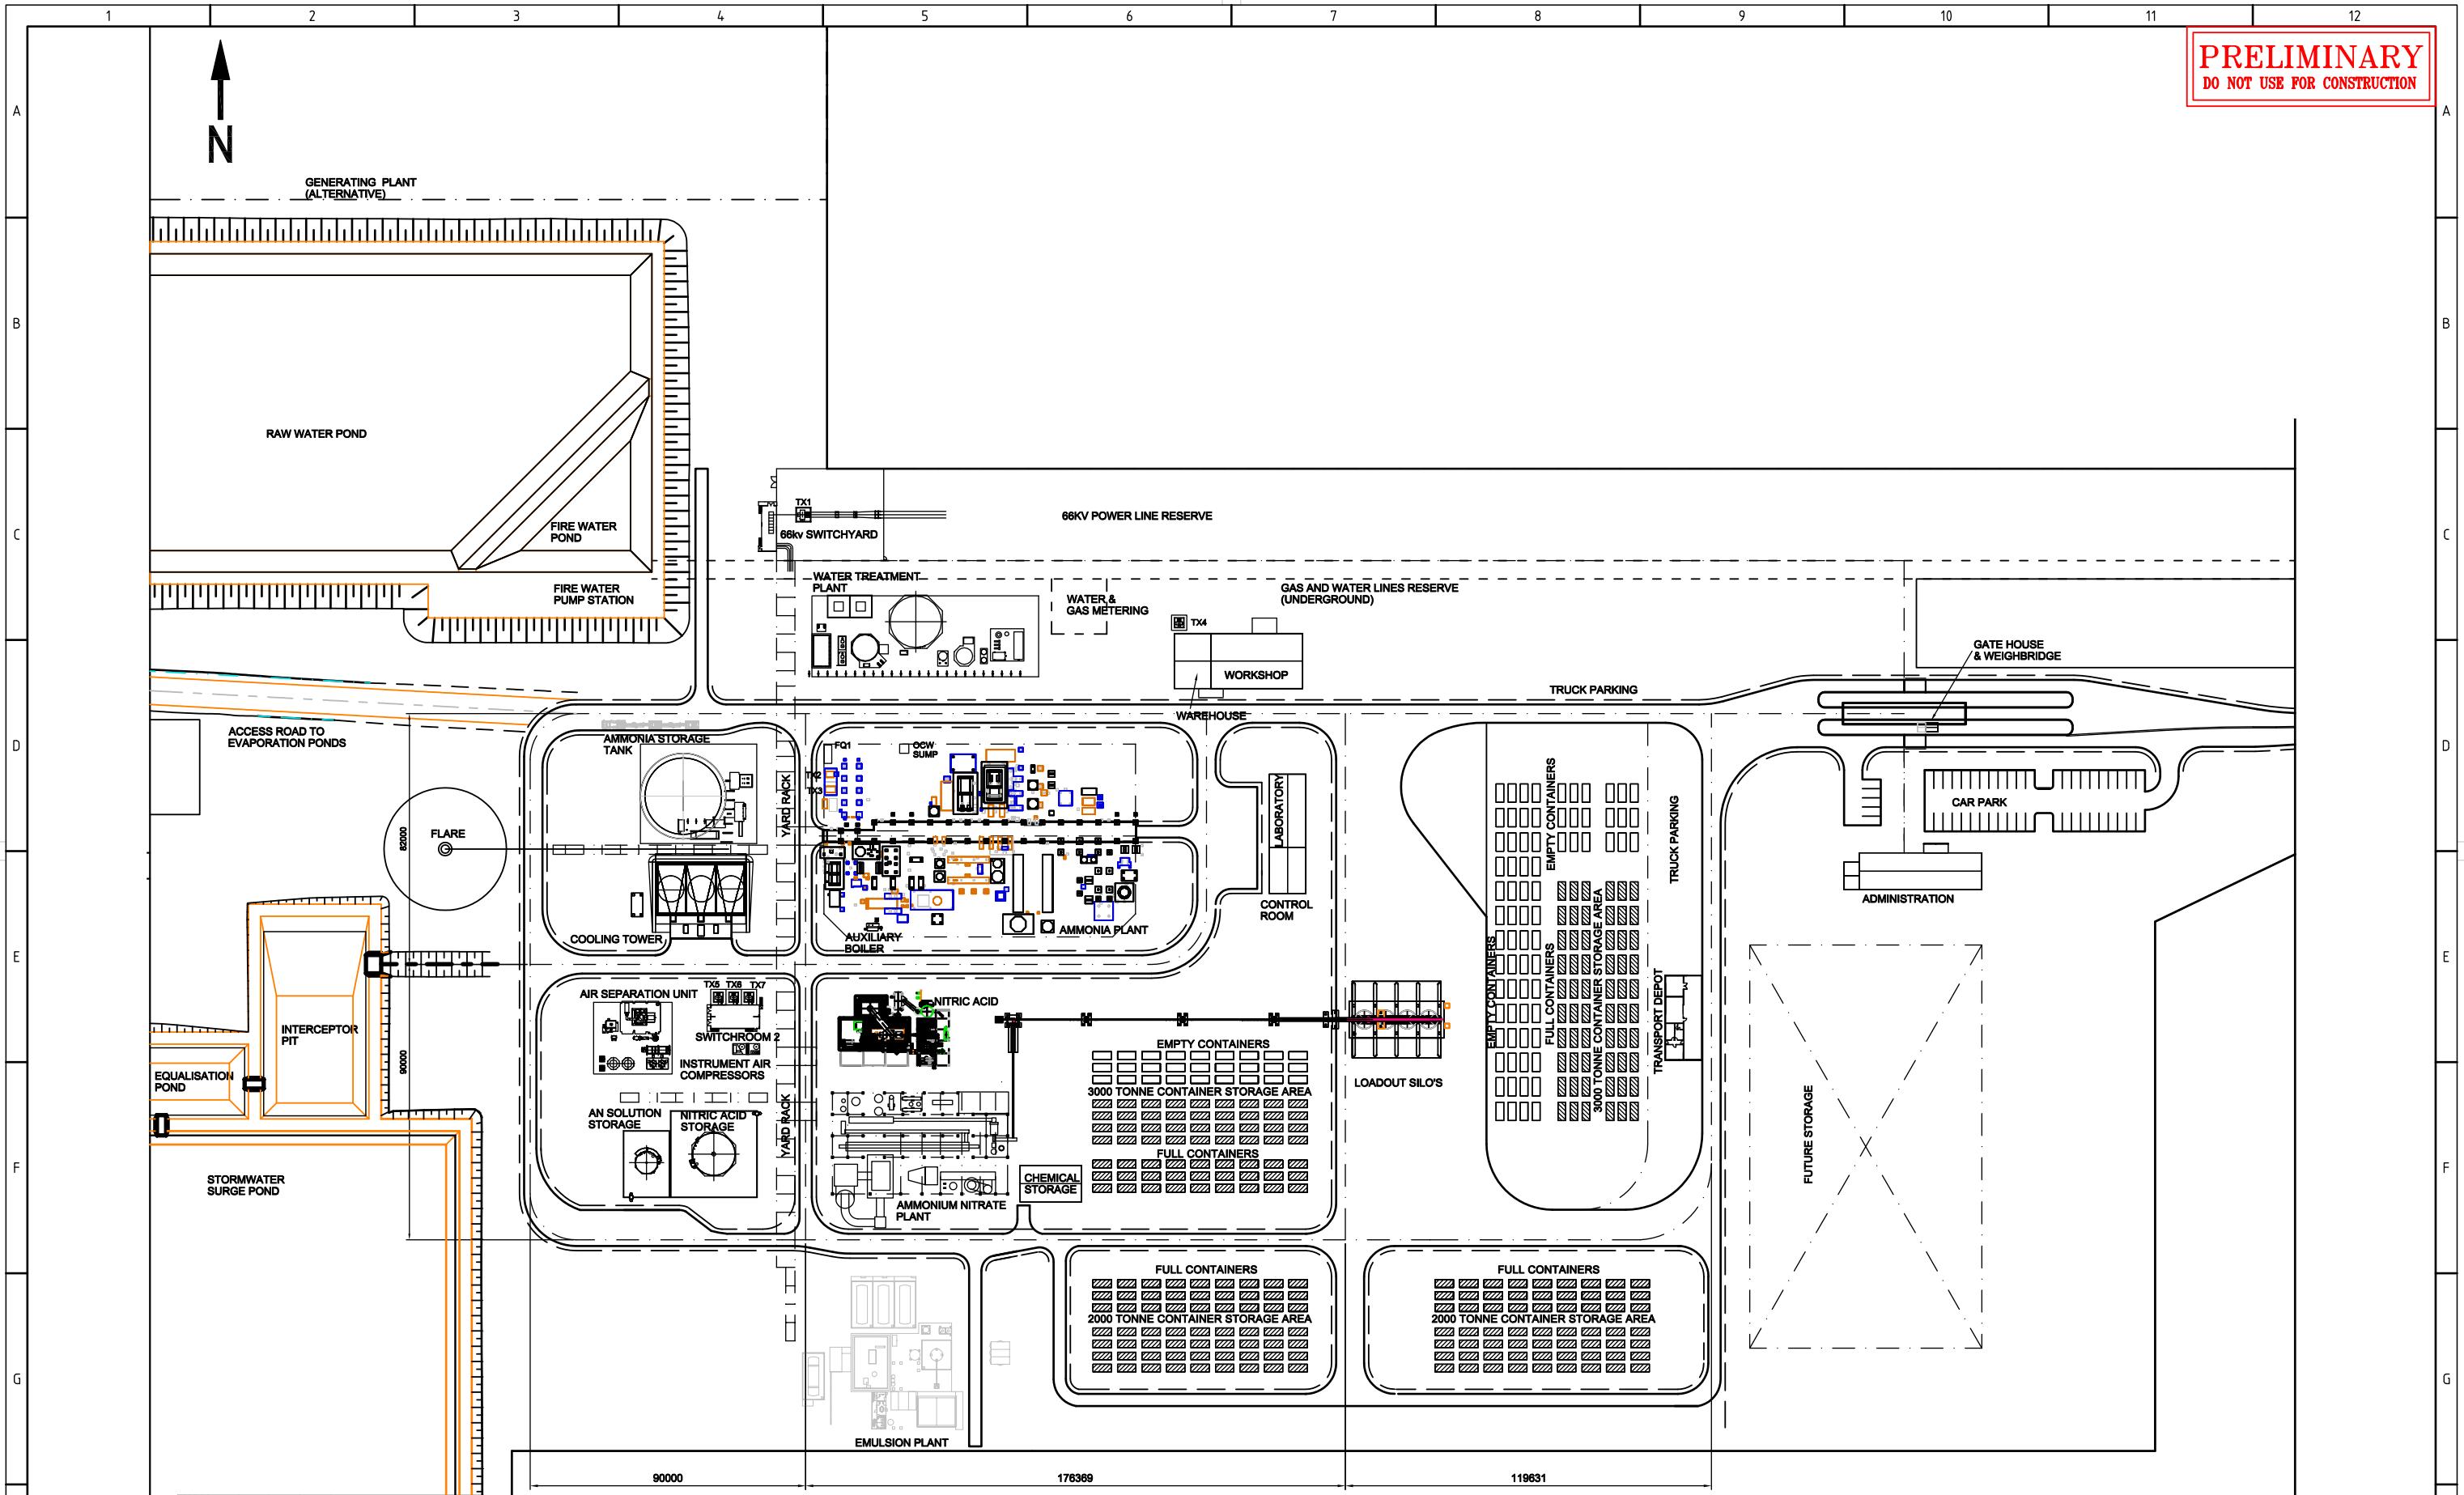

MARK No.	QTY.	MATERIAL	DESCRIPTION	SCALE	CONTRACT No.	CLIENT	DRAWING No.	REVISION
1				1 = 1000 (N.T.S. = NOT TO SCALE)	147	QNB Moranbah	147-3-009	E
								A1

REV	DRN	DATE	DESCRIPTION	CHK	APP
A	MG	07/11/2006	ORIGINAL ISSUE.	-	-
B	MG	08/11/2006	Container Layout Revised	-	-
C	MG	09/11/2006	Storage and Transport Depot Added	-	-
D	MG	09/11/2006	Storage Area Updated (Tonne)	-	-
E	MG	06/11/2006	Emulsion Tank Added	-	-

DRG No.	TITLE	DRG No.	TITLE
90001-272-3671-0002_D-	GENERAL ARRANGEMENT PLAN		


REV	DRN	DATE	DESCRIPTION	CHK	APP

DYNO
Dyno Nobel

THIS DESIGN IS THE PROPERTY OF DYNO NOBEL ASIA PACIFIC LIMITED,
AND IS ONLY ALLOWED TO BE USED BY EXPRESS PERMISSION
AND LICENSE, FROM DYNO NOBEL ASIA PACIFIC LIMITED.

DYNO
Dyno Nobel

Appendix C
AN Plant Access Intersection

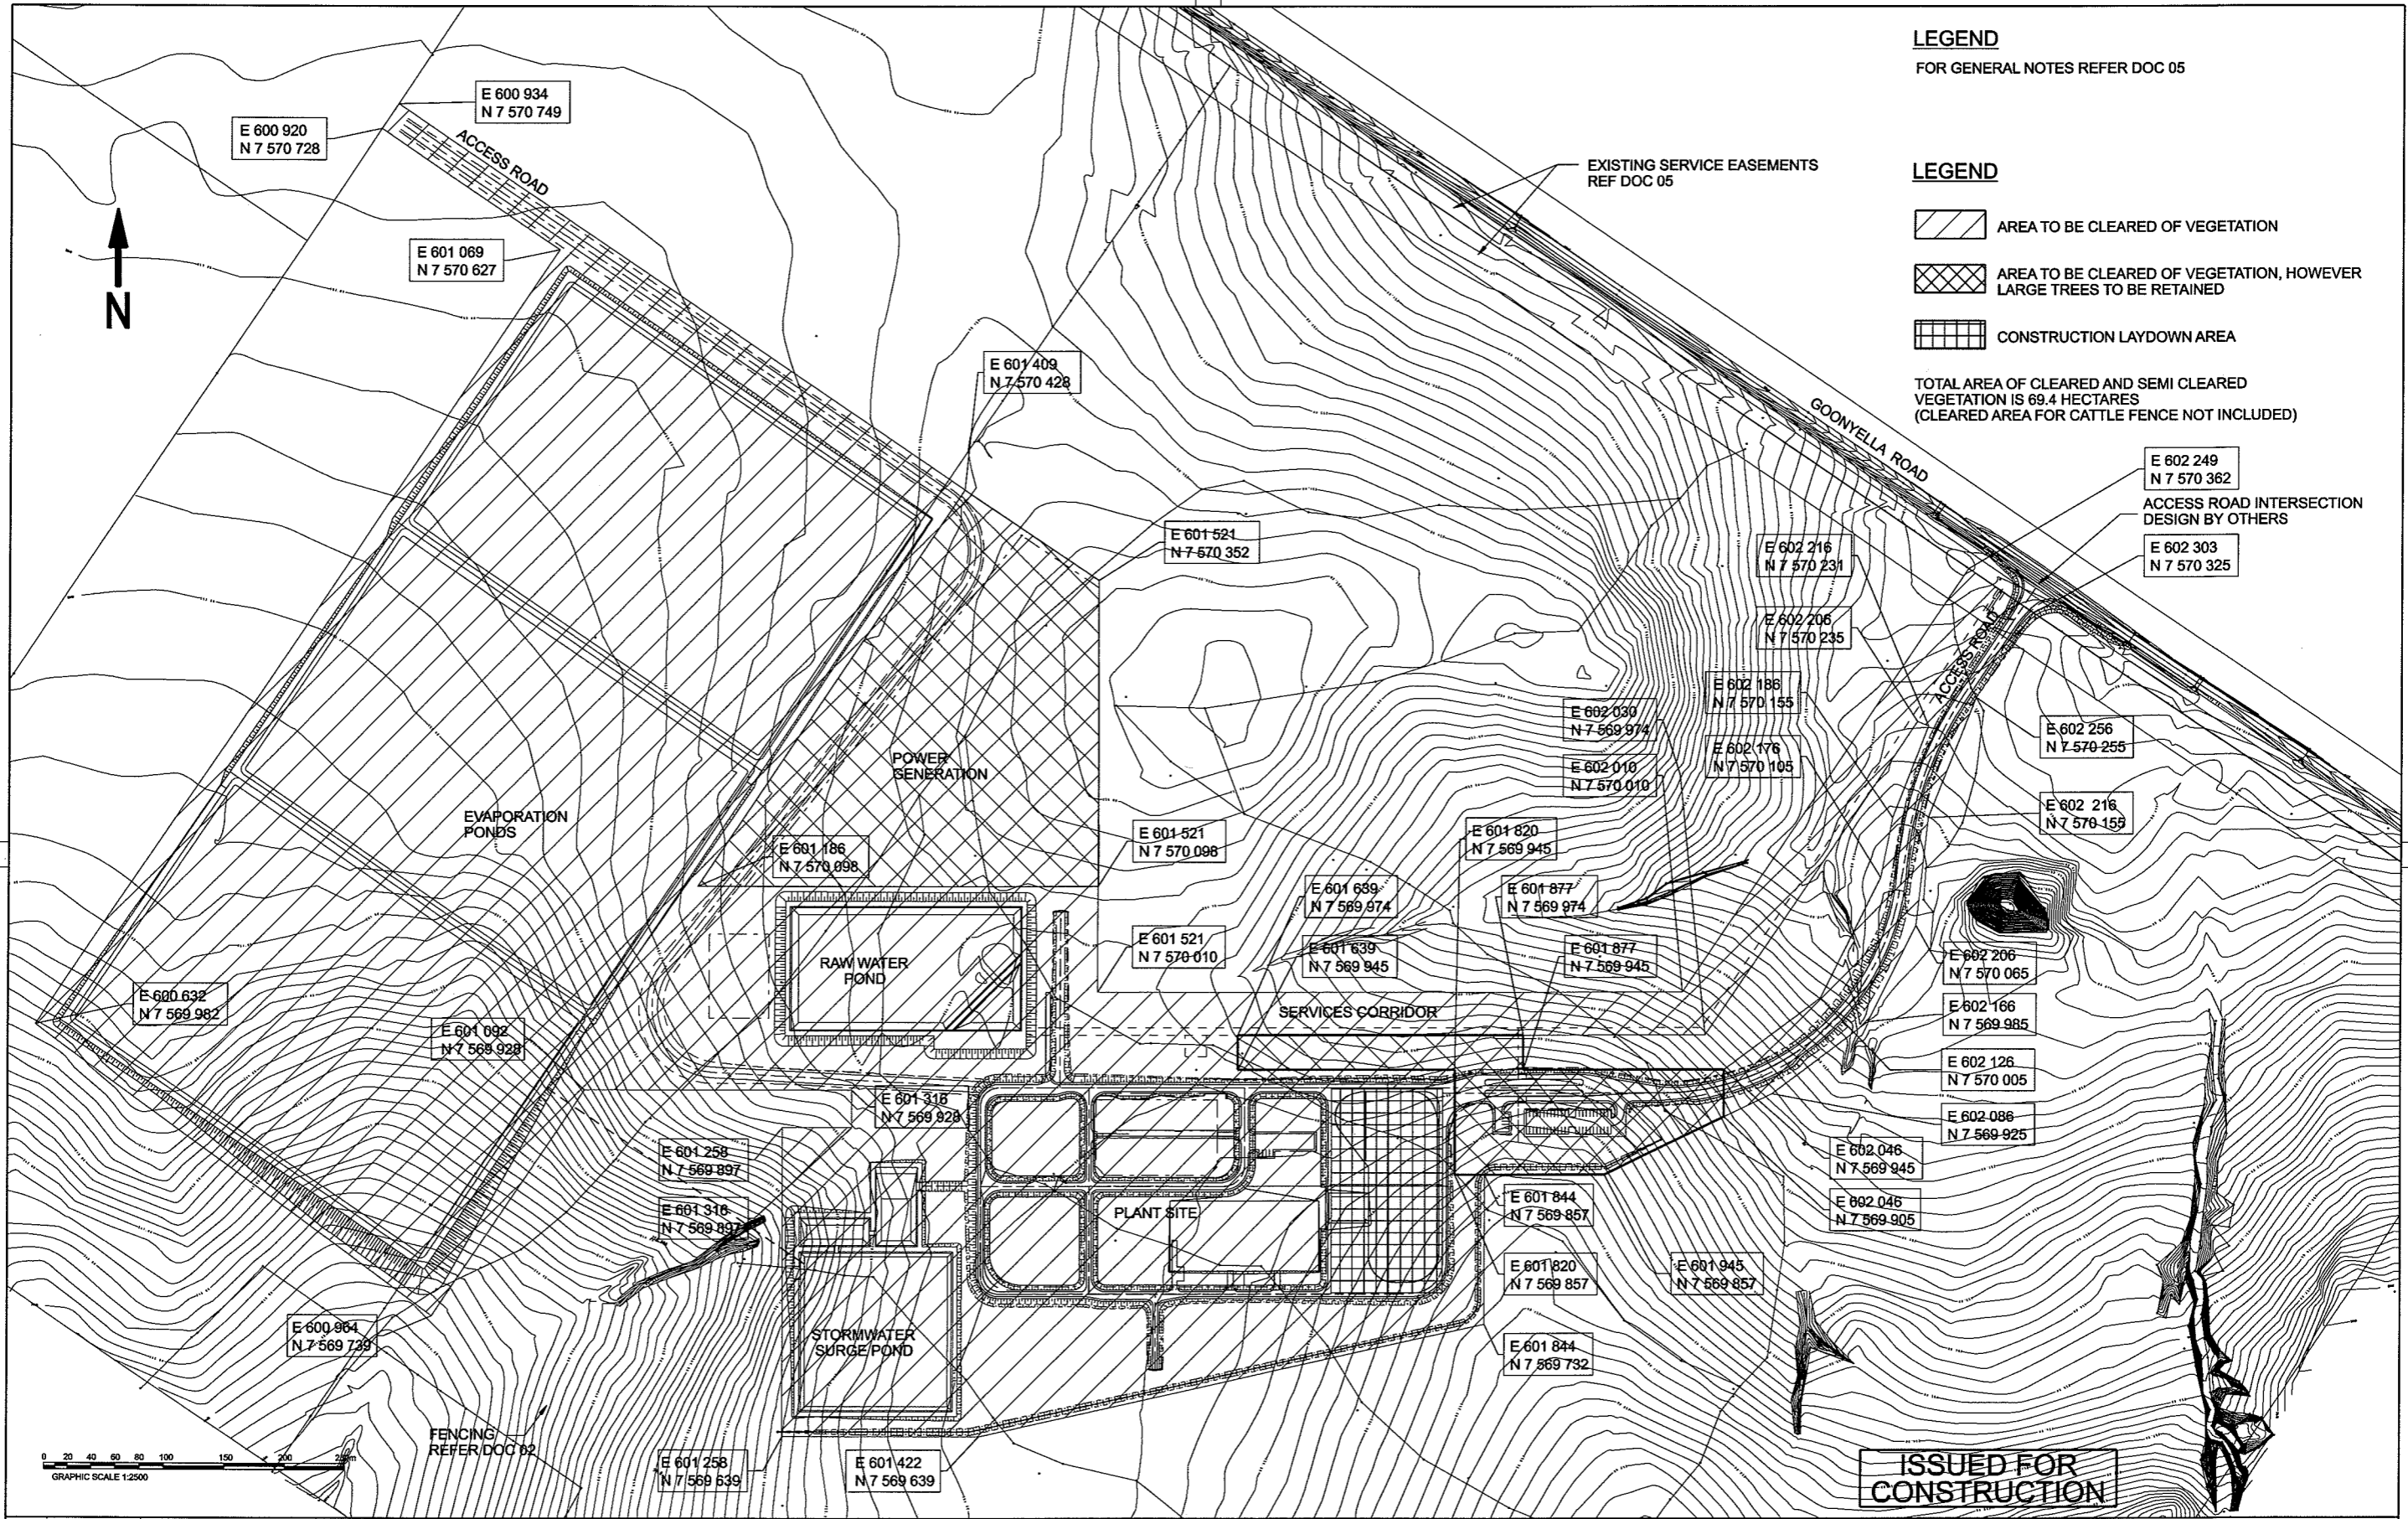

LEGEND
FOR GENERAL NOTES REFER DOC 05

- LEGEND**
- AREA TO BE CLEARED OF VEGETATION
 - AREA TO BE CLEARED OF VEGETATION, HOWEVER LARGE TREES TO BE RETAINED
 - CONSTRUCTION LAYDOWN AREA

TOTAL AREA OF CLEARED AND SEMI CLEARED VEGETATION IS 69.4 HECTARES (CLEARED AREA FOR CATTLE FENCE NOT INCLUDED)

ISSUED FOR CONSTRUCTION

10				
09				
08				
07				
06	272-3Y71-1002	DRAWING INDEX PLAN - CIVIL		
05	272-3Y71-1001	OVERALL PLANT LAYOUT - CIVIL		
04	272-3Y71-0006	CULTURAL INTEREST PLAN		
03	272-3G71-0001	OVERALL PLANT LAYOUT		
02	272-3Y71-0005	FENCING PLAN		
01	272-3G71-0002	PLANT ARRANGEMENT PLAN		
REF	DOCUMENT No	TITLE		
		REFERENCE DOCUMENTS		

0	ISSUED FOR CONSTRUCTION			
No	DESCRIPTION			
	REVISIONS			

NRG	RP	PR	27/11/06	
DRN	CHKD	APPD	DATE	CLIENT



© COPYRIGHT United Group Resources Limited.
This work and the information and concepts contained in it are the copyright of United Group Resources Ltd. Use or copying of the work in whole or in part without the written authority of United Group Resources Limited infringes copyright.
CONFIDENTIAL
This work is confidential and may not be disclosed in whole or in part without the written authority of United Group Resources Limited.

DESIGNED	R KIRKE
DRAWN	K TINSLEY
CHECKED	R PEARCE
DISCIP. ENGR.	P RUSHTON
DESIGN MGR.	P RUSHTON
ENG. MGR.	R KIRKE
SCALE	1:2500

PROJECT	DYNO NOBEL AMMONIUM NITRATE COMPLEX
TITLE	MORANBAH PLANT SITE GENERAL PLANT PLANT SITE VEGETATION CLEARING PLAN
DWG No.	600001-272-3Y71-0003
REV.	0