


KEY PLAN
N.T.S.

DATUM R.L. -11.00

DESIGN SURFACE LEVEL	CUT/FILL DEPTH	EXISTING SURFACE LEVEL	OFFSET
-5.2	2.977	-2.273	37.342
-3.5	1.263	-2.237	45.842
3.502	-5.738	-2.235	46.142
3.58	-5.81	-2.23	50.142
4.33	-6.56	-2.23	51.642
4.38	-6.61	-2.23	54.142
4.61	-6.84	-2.23	54.612
4.248	-6.182	-1.935	95.631
4.248	-6.182	-1.934	95.741
4.098	-6.031	-1.933	95.781
4.017	-5.916	-1.899	99.781
3.937	-5.801	-1.864	103.782
4.087	-5.951	-1.864	103.822
4.087	-5.95	-1.863	103.932
3.5	-2.877	0.623	180.254
3.5	-2.802	0.698	181.258
2.193	-1.347	0.846	183.223
5.682	0.066	5.719	200.763
5.625	0.134	5.759	202.772
5.529	0.138	5.667	204.135
5.579	0.088	5.667	206.136
5.679	-0.017	5.662	206.297
5.679	-0.02	5.659	206.362
5.634	-0.067	5.567	207.918
5.635	-0.071	5.563	207.984
5.535	0.019	5.554	208.144
5.485	0.069	5.554	208.145
5.381	-0.089	5.291	211.809
5.283	-0.14	5.144	213.818
4.786	-0.136	4.922	215.826
5.811	-0	5.811	216.854


EARTHWORKS SITE SECTION 3
SCALE: HORIZONTAL - 1:100
VERTICAL - 1:250

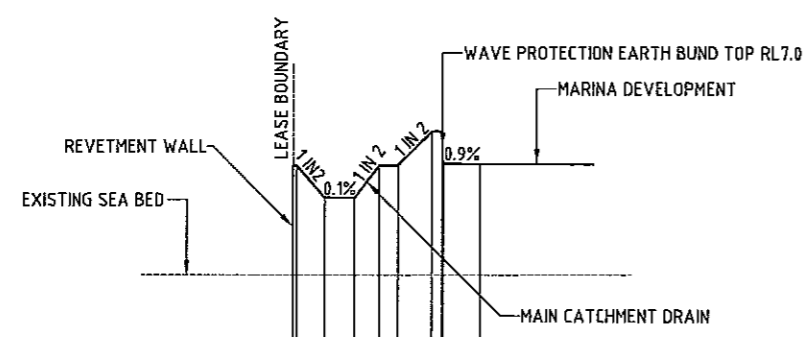

DATUM R.L. -9.00

DESIGN SURFACE LEVEL	CUT/FILL DEPTH	EXISTING SURFACE LEVEL	OFFSET
-2.331	-0.197	-2.528	28.945
4.7	-7.228	-2.528	29.045
6.7	-7.228	-2.528	29.545
2.587	-5.114	-2.527	33.215
4.709	-7.232	-2.526	37.216
4.761	-7.28	-2.523	40.427
7	-9.513	-2.519	42.932
7	-9.511	-2.513	47.442
7	-9.511	-2.511	48.744
4.812	-7.383	-2.511	48.966
4.831	-7.334	-2.504	53.806


EARTHWORKS SITE SECTION 1
SCALE: HORIZONTAL - 1:100
VERTICAL - 1:250

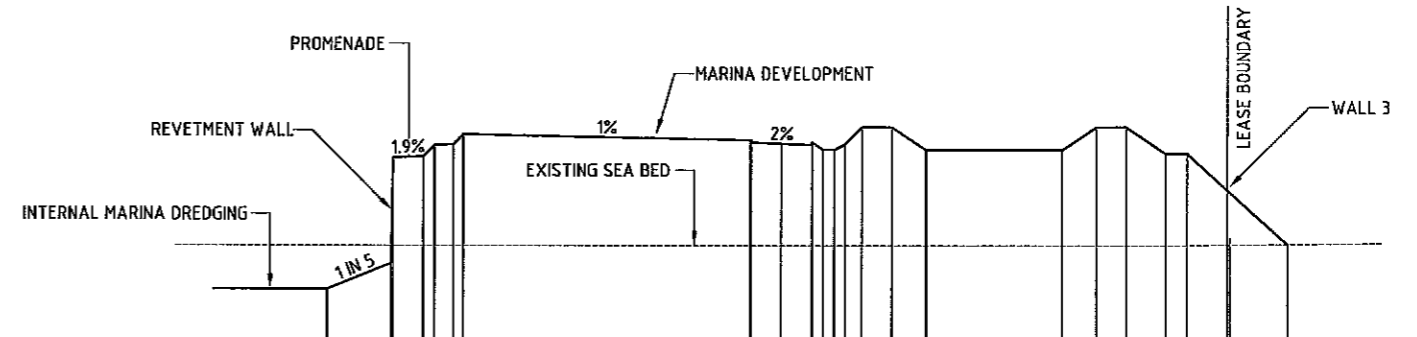

DATUM R.L. -11.00

DESIGN SURFACE LEVEL	CUT/FILL DEPTH	EXISTING SURFACE LEVEL	OFFSET
-5.2	2.87	-2.33	43.105
-3.5	1.17	-2.33	51.605
3.503	-5.833	-2.33	51.905
3.58	-5.91	-2.33	55.905
4.33	-6.66	-2.33	57.405
4.38	-6.71	-2.33	59.905
5.032	-7.362	-2.33	61.219
4.658	-6.988	-2.33	99.191
4.658	-6.988	-2.33	99.301
4.588	-6.838	-2.33	99.341
4.428	-6.758	-2.33	103.341
4.348	-6.678	-2.33	107.341
4.498	-6.828	-2.33	107.381
4.498	-6.828	-2.33	107.491
4.031	-6.361	-2.33	108.866
4.031	-6.361	-2.33	110.336
4.375	-6.705	-2.33	111.741
5.000	-7.830	-2.33	113.991
5.000	-7.830	-2.33	117.991
4.000	-6.330	-2.33	122.491
4.000	-6.330	-2.33	140.491
5.500	-7.830	-2.33	144.991
5.500	-7.830	-2.33	148.991
3.750	-6.080	-2.33	154.241
3.750	-6.080	-2.33	157.141
4.94	-7.22	-2.28	162.481
-1.831	-0.447	-2.278	162.781
-2.231	0	-2.231	170.340

EARTHWORKS SITE SECTION 2
SCALE: HORIZONTAL - 1:100
VERTICAL - 1:250

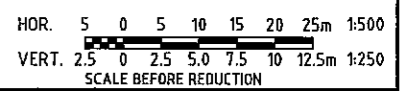

DATE PLOTTED: 28 October 2008 11:27am

DESIGNED: SA	APPROVED: PROJ. MGR.
DRAWN: ED	APPROVED: PROJ. ENG.
CHECKED: SE	REVISIONS:
RECOMMENDED: PROJ. MAN.	REC. APPR.

© Cardno (Qld) Pty Ltd All Rights Reserved 2005.
Copyright in the whole and every part of this drawing belongs to Cardno (Qld) Pty Ltd and may not be used, sold, transferred, copied or reproduced in whole or in part in any format or form or on any media, to any person other than by agreement with Cardno (Qld) Pty Ltd.
This document is produced by Cardno (Qld) Pty Ltd solely for the benefit of and use by the client in accordance with the terms of the contract. Cardno (Qld) Pty Ltd does not and shall not assume any responsibility or liability whatsoever to any third party arising out of any use or reliance by third party on the content of this document.

DESIGNED: SA
DRAWN: ED
CHECKED: SE
RECOMMENDED: PROJ. MAN.
APPROVED: PROJ. MGR.
APPROVED: PROJ. ENG.
RPEQ: 1470
XREF: X1-A1-80-SHT-X-BASE

Cardno
Level 1, 5 Gardner Close, Milton 4064
P.O. Box 348, Toowoomba 4366
Email: cardno@cardno.com.au
Web: www.cardno.com.au
ACN: 051 074 992

OFFICES:	TELEPHONE:	FAX:
Brisbane	(07) 3369 9822	(07) 3369 9722
Sydney	(02) 9418 8233	(02) 9418 8529
Bird Coast	(07) 5539 8333	(07) 5539 8847
Sunshine Coast	(07) 5443 2559	(07) 5443 2642
Townsville	(07) 4772 1188	(07) 4721 2508
Hervey Bay	(07) 4124 5465	(07) 4124 5155
Central Coast	(02) 4323 3558	(02) 4324 3551
Malbourne	(03) 9818 7755	(03) 9818 7033
Rockhampton	(07) 4924 7500	(07) 4928 4375
Toowoomba	(07) 4637 8122	(07) 4637 8155

SHUTE HARBOUR MARINA DEVELOPMENT
SHUTE HARBOUR MARINA
BULK EARTHWORKS
CUT AND FILL SITE SECTIONS
SHEET 1 OF 4

DATE: 1-08-2008
DRAWING No: 7900/48/01-107 A
Rv.