



DATUM R.L. -11.00	
DESIGN SURFACE LEVEL	EXISTING SURFACE LEVEL
-5.2	-2.262
-3.5	-2.23
3.501	-2.23
3.58	-2.23
4.33	-2.23
4.38	-2.216
4.818	-2.199
4.156	-1.931
4.156	-1.932
4.006	-1.932
3.974	-1.955
3.842	-1.978
3.992	-1.978
3.992	-1.979
4.923	1.217
4.421	1.307
4.421	1.537
4.92	1.767
6.594	3.802
6.573	5.639
6.578	6.567
6.679	6.578
6.679	6.583
6.641	6.624
6.641	6.622
6.542	6.615
6.492	6.615
6.405	6.48
6.317	6.402
5.828	6.306
6.22	-0

**EARTHWORKS SITE SECTION 5**  
SCALE: HORIZONTAL - 1:100  
VERTICAL - 1:250

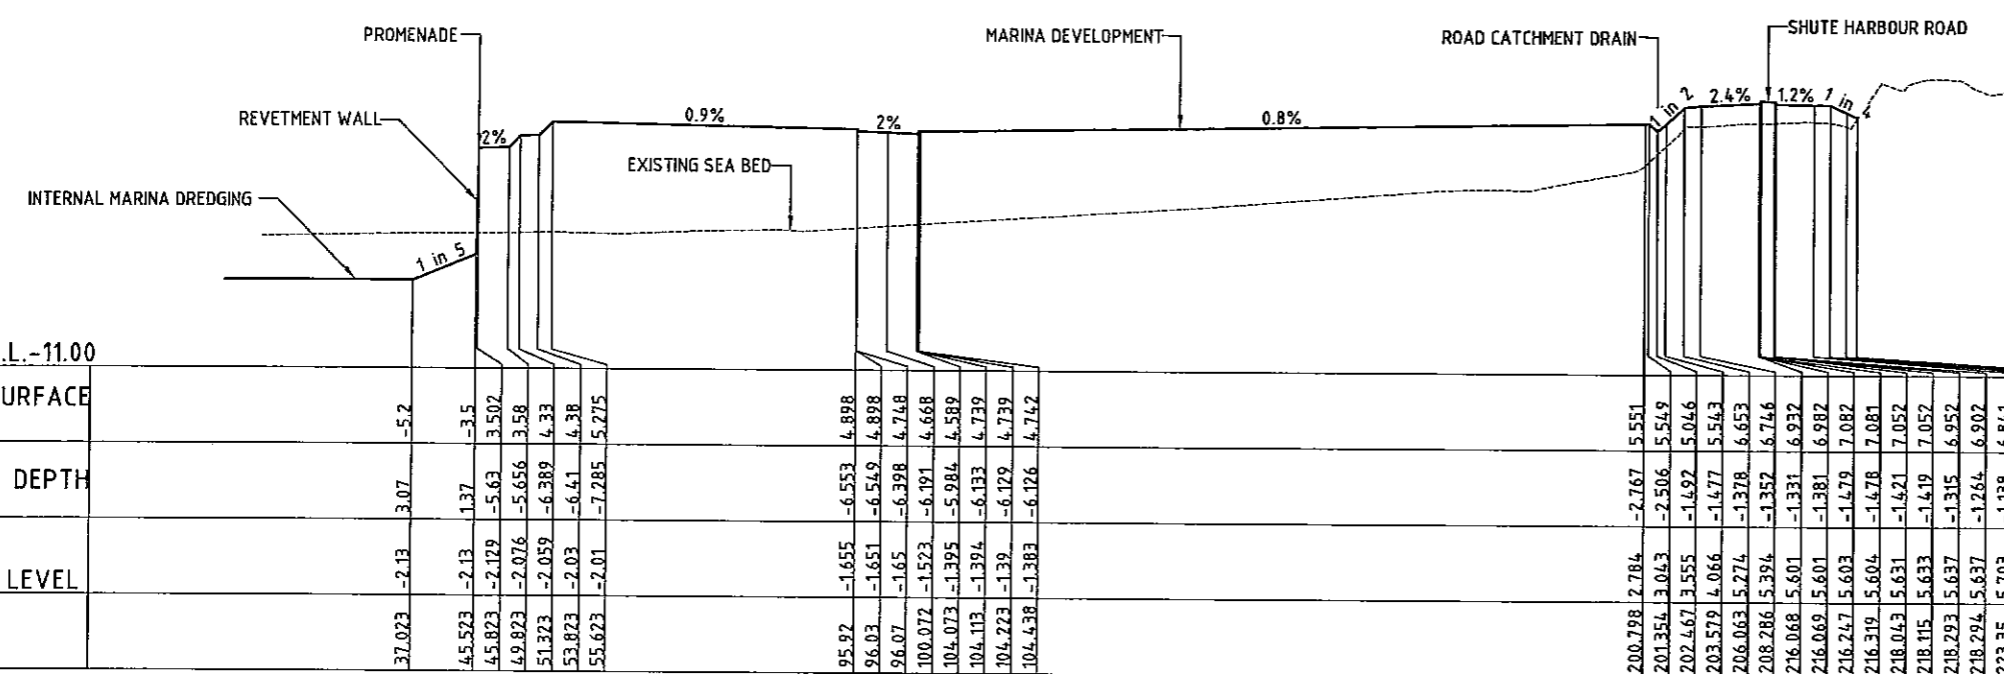

DATUM R.L. -11.00	
DESIGN SURFACE LEVEL	EXISTING SURFACE LEVEL
-5.2	-2.13
-3.5	-2.13
3.502	-2.076
3.58	-2.059
4.33	-2.03
4.38	-2.01
5.275	-2.01
4.898	-1.655
4.898	-1.651
4.748	-1.65
4.668	-1.523
4.589	-1.395
4.739	-1.394
4.739	-1.39
4.742	-1.383
5.551	2.784
5.549	3.043
5.046	3.155
5.543	4.066
6.653	5.274
6.746	5.394
6.937	5.601
6.982	5.601
7.082	5.603
7.081	5.604
7.052	5.631
6.952	5.633
6.902	5.637
6.841	5.637
6.827	5.703
6.334	5.669
6	5.418
6	5.995

**EARTHWORKS SITE SECTION 4**  
SCALE: HORIZONTAL - 1:100  
VERTICAL - 1:250

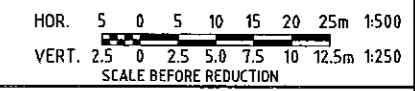

DATE PLOTTED: 14 August, 2008 10:34am

© Cardno (Qld) Pty Ltd All Rights Reserved 2005.  
Copyright in this whole and every part of this drawing belongs to Cardno (Qld) Pty Ltd and may not be used, sold, transferred, copied or reproduced in whole or in part in any manner or form or on any media, to any person other than by agreement with Cardno (Qld) Pty Ltd.  
This document is produced by Cardno (Qld) Pty Ltd solely for the benefit of and use by the client in accordance with the terms of the contract. Cardno (Qld) Pty Ltd does not and shall not assume any responsibility or liability whatsoever to any third party relying on it for any use or reliance by third party on the content of this document.

DESIGNED: *M*  
DRAWN: *SD*  
CHECKED: *DL*  
RECOMMENDED: PROJ. MAN. *Shawn*  
APPROVED: PROJ. DIR. *J. Williams*  
RPEQ: 1470  
CAD FILE: L:\1900-48\01\Acad\7900\01\108.dwg  
RPEQ: 1470

**Cardno**  
Level 1, 5 Gardner Close, Milton 4064  
P.O. Box 382, Toowoong 4068.  
Email: cardno@cardno.com.au  
Web: www.cardno.com.au  
ACR: 051 074 952

OFFICES: TELEPHONE FAX  
Brisbane (07) 3369 9822 (07) 3369 9722  
Sydney (02) 9418 8233 (02) 9418 8529  
Gold Coast (07) 5539 9333 (07) 5538 4847  
Sunshine Coast (07) 5443 2555 (07) 5443 5842  
Townsville (07) 4772 1164 (07) 4771 2508  
Hervey Bay (07) 4124 3455 (07) 4124 5155  
Central Coast (02) 4323 2558 (02) 4324 3251  
Marburne (03) 9818 7758 (03) 9818 7035  
Rockhampton (07) 4924 7500 (07) 4928 4375  
Toowoomba (07) 4837 8122 (07) 4837 8155

**SHUTE HARBOUR MARINA DEVELOPMENT**  
SHUTE HARBOUR MARINA  
BULK EARTHWORKS  
CUT AND FILL SITE SECTIONS  
SHEET 2 OF 4

DATE: 1-08-2008  
DRAWING No: **7900/48/01-108**  
Rev.