


DATUM R.L. 0.00

DRAINAGE CULVERT INVERT LEVEL		3.750		3.658		3.608
DESIGN SURFACE LEVEL		3.752		6.098		3.611
FUTURE ROAD WIDENING DESIGN LEVEL				6.099		3.613
EXISTING SURFACE LEVEL		3.703		1.798		1.453
CHAINAGE		0.000		21.000		30.951


CULVERT 2/150dia RCP (CLASS 2)
 SCALE: HORIZONTAL - 1:100
 VERTICAL - 1:50

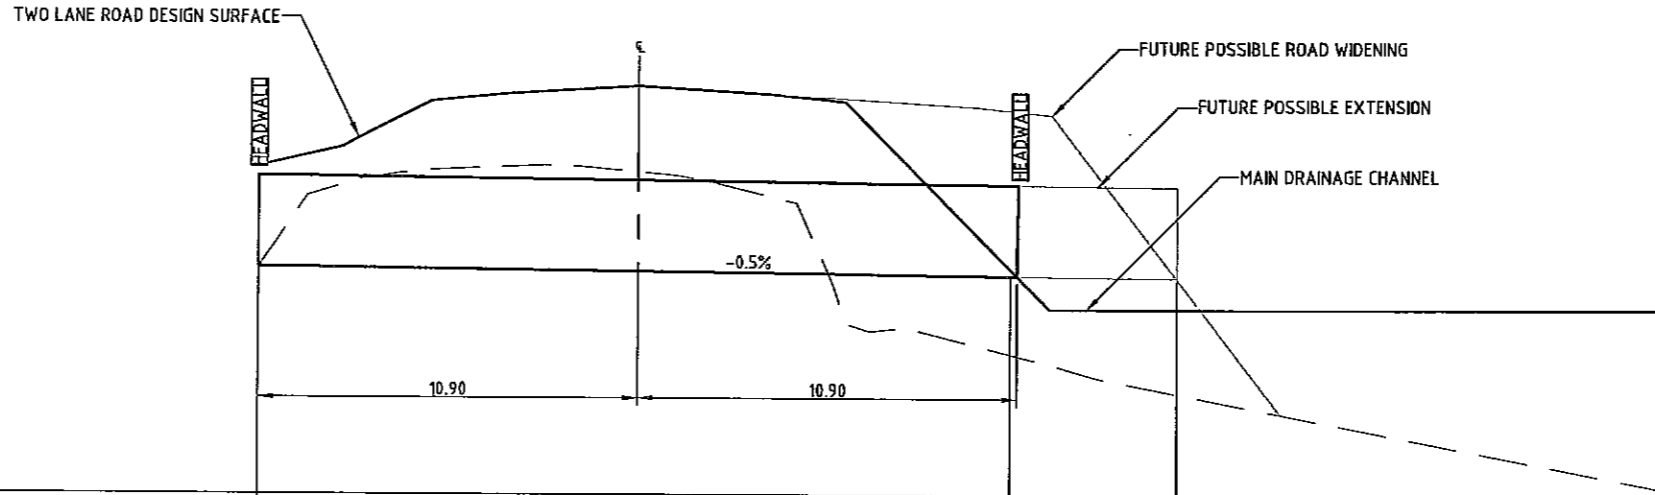

DATUM R.L. 0.00

DRAINAGE CULVERT INVERT LEVEL		3.000		2.895		2.871
DESIGN SURFACE LEVEL		4.374		7.981		2.458
FUTURE ROAD WIDENING DESIGN LEVEL		4.039		5.077		2.850
EXISTING SURFACE LEVEL		2.568		1.862		1.346
CHAINAGE		0.000		20.000		24.417

CULVERT 1200dia RCP (CLASS 2)
 SCALE: HORIZONTAL - 1:100
 VERTICAL - 1:50

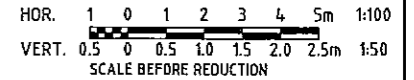

DATE PLOTTED: 14 August, 2016 - 9:37am

© Cardno (Qld) Pty Ltd All Rights Reserved 2005.
 Copyright in the whole and every part of this drawing belongs to Cardno (Qld) Pty Ltd and may not be used, sold, transferred, copied or reproduced in whole or in part in any manner or form or on any media, to any person other than by agreement with Cardno (Qld) Pty Ltd.

This document is produced by Cardno (Qld) Pty Ltd solely for the benefit of and use by the client in accordance with the terms of the relevant Cardno (Qld) Pty Ltd client and shall not constitute any responsibility or liability whatsoever to any third party arising out of any use or reliance by third party on the content of this document.

DESIGNED: <i>SA</i>	A1	DATUM: A.H.D.
DRAWN: <i>SD</i>		
CHECKED: <i>SA</i>	RECOMMENDED: PROJ. MAN. <i>Sturtes</i>	APPROVED: PROJ. DIR. <i>J.P. Williams</i>
	CAD FILE: L:\7900-48\1\A\cad\7900\01-210.dwg	RPEQ: 1470
	XREF: XL-A1-80-SHT	

Cardno
 Level 1, 5 Gardner Close, Milton 4084
 P.O. Box 308, Toowoomba 4008.
 Email: cardno@cardno.com.au
 Web: www.cardno.com.au
 ACN: 051 074 992

OFFICES:	TELEPHONE	FAX
Brisbane	(07) 3369 9822	(07) 3369 9722
Sydney	(02) 9418 8233	(02) 9418 8529
Gold Coast	(07) 5539 8333	(07) 5538 4947
Sunshine Coast	(07) 5443 2555	(07) 5443 5842
Townsville	(07) 4772 1188	(07) 4721 2508
Harvey Bay	(07) 4124 5455	(07) 4124 5155
Central Coast	(02) 4323 2558	(02) 4324 3251
Melbourne	(03) 9818 7755	(03) 9818 7033
Rockhampton	(07) 4824 7200	(07) 4828 4375
Toowoomba	(07) 4637 8122	(07) 4637 8155

SHUTE HARBOUR MARINA DEVELOPMENT
 SHUTE HARBOUR MARINA
 SHUTE HARBOUR ROAD
 DRAINAGE CULVERT SECTIONS
 SHEET 2 OF 3

DATE: 1-08-2008	Rv.
DRAWING No:	
7900/48/01-210	