


DATUM R.L. 0.00

DRAINAGE CULVERT INVERT LEVEL	4.150	2.937	2.600	2.468
DESIGN SURFACE LEVEL		5.078	4.979	4.872
FUTURE ROAD WIDENING DESIGN LEVEL		5.754	5.022	4.914
EXISTING SURFACE LEVEL	6.031	1.633	0.914	0.929
CHAINAGE	0.000	20.000	25.564	40.000

8.80 16.70


CONTINUES BELOW

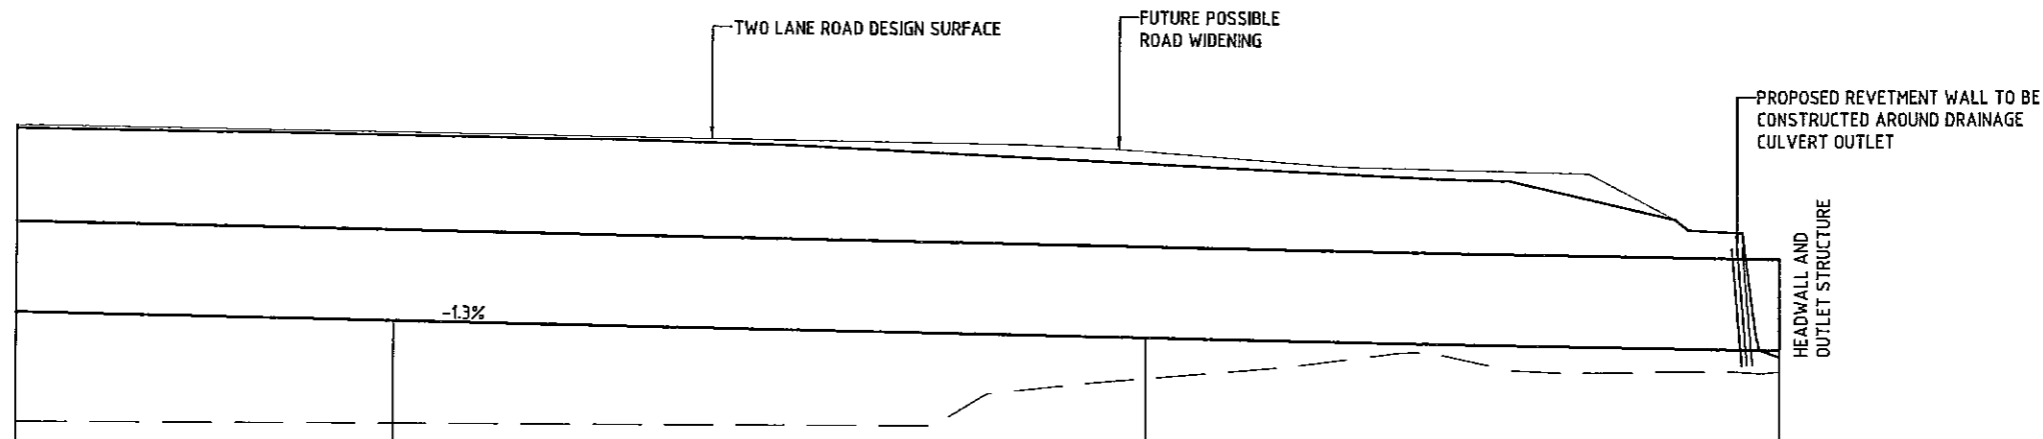

DATUM R.L. 0.00

DRAINAGE CULVERT INVERT LEVEL	2.377	2.286	2.103	1.950
DESIGN SURFACE LEVEL	4.804	4.734	4.399	1.866
FUTURE ROAD WIDENING DESIGN LEVEL	4.845	4.773	4.559	1.866
EXISTING SURFACE LEVEL	0.929	0.929	1.564	1.668
CHAINAGE	50.000	60.000	80.000	96.805

CULVERT 1200dia RCP (CLASS 2)
 SCALE: HORIZONTAL - 1:100
 VERTICAL - 1:50

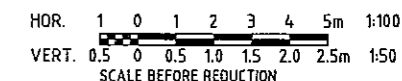

DATE PLOTTED: 14 August, 2008 - 09:14am

© Cardno (Qld) Pty Ltd All Rights Reserved 2005.
 Copyright in the whole and every part of this drawing belongs to Cardno (Qld) Pty Ltd and may not be used, sold, transferred, copied or reproduced in whole or in part in any manner or form or on any media, to any person other than by agreement with Cardno (Qld) Pty Ltd.

This document is produced by Cardno (Qld) Pty Ltd solely for the benefit of and use by the client in accordance with the terms of the relevant Cardno (Qld) Pty Ltd contract and shall not assume any responsibility or liability whatsoever for any third party arising out of any use or reuse by third party on the contents of this document.

DESIGNED: <i>JK</i>	A1	DATUM: A.H.D.
DRAWN: <i>SD</i>		
CHECKED: <i>BC</i>		
RECOMMENDED: PROJ. MAN. <i>Alurtha</i>	APPROVED: PROJ. DIR. <i>Ed. Williams</i>	RPEQ: 1470
CAD FILE: LA7908-48101\Card\7908\481-21L.dwg		
XREF: XL-A1-80-SHT		

Cardno
 Level 1, 5 Gardner Close, Milton 4064
 P.O. Box 386, Toowoong 4300
 Email: cardno@cardno.com.au
 Web: www.cardno.com.au
 AGN: 051 074 992

OFFICES: TELEPHONE FAX
 Brisbane (07) 3389 8622 (07) 3389 9722
 Sydney (02) 9418 8233 (02) 9418 8529
 Gold Coast (07) 5539 8333 (07) 5538 4647
 Sunshine Coast (07) 5443 2555 (07) 5443 5856
 Townsville (07) 4772 1166 (07) 4721 2528
 Harvey Bay (07) 4124 5455 (07) 4124 5155
 Central Coast (02) 4323 2558 (02) 4324 3251
 Melbourne (03) 8818 7755 (03) 8818 7033
 Rockhampton (07) 4824 7300 (07) 4828 4375
 Toowoomb (07) 4837 8122 (07) 4837 8155

SHUTE HARBOUR MARINA DEVELOPMENT
 SHUTE HARBOUR MARINA
 SHUTE HARBOUR ROAD
 DRAINAGE CULVERT SECTIONS
 SHEET 3 OF 3

DATE: 1-08-2008
 DRAWING No: **7900/48/01-211**
 Rv.

DATE	REVISIONS	REC.	APPR.