



COLLECTOR STREET (ONE WAY CROSSFALL)
SCALE 1:50

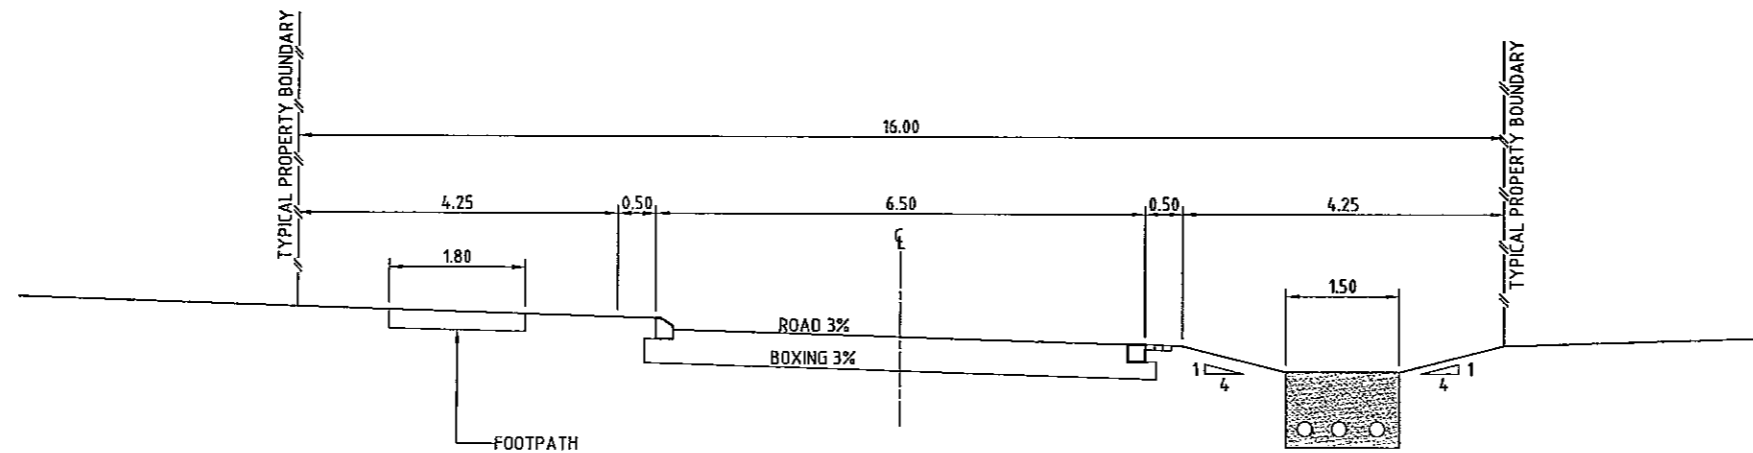

ACCESS STREET (ONE WAY CROSSFALL)
SCALE 1:50

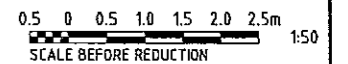

DATE PLOTTED: 04 August 2008 - 1:37pm

© Cardno (Qld) Pty Ltd All Rights Reserved 2005.
Copyright in the whole and every part of this drawing belongs to Cardno (Qld) Pty Ltd and may not be used, sold, transferred, copied or reproduced in whole or in part in any manner or form or on any media, to any person other than by agreement with Cardno (Qld) Pty Ltd.

This document is produced by Cardno (Qld) Pty Ltd solely for the benefit of and use by the client in accordance with the terms of the retainer. Cardno (Qld) Pty Ltd does not and shall not assume any responsibility or liability whatsoever to any third party arising out of any error or reference by third party on the content of this document.

DESIGNED: <i>SD</i>	A1	DATUM: A.H.D.
DRAWN: <i>SD</i>		
CHECKED: <i>etc</i>		
RECOMMENDED: PROJ. MAN. <i>[Signature]</i>	APPROVED: PROJ. DIR. <i>[Signature]</i>	
CAD FILE: L:\7900-48\01\Access\79004801.dwg		
XREF: KR-A1-B0-SHT		

Cardno
Level 1, 5 Gardner Close, Milton 4084
P.O. Box 308, Toorong 4085.
Email: cardno@cardno.com.au
Web: www.cardno.com.au

ACN: 051 074 992

OFFICES:	TELEPHONE	FAX
Brisbane	(07) 3369 9822	(07) 3369 9722
Sydney	(02) 9418 8233	(02) 9418 8529
Gold Coast	(07) 5539 9333	(07) 5538 4647
Sunshine Coast	(07) 5443 2585	(07) 5443 2642
Townsville	(07) 4772 1188	(07) 4721 2508
Harvey Bay	(07) 4124 5455	(07) 4124 5155
Central Coast	(02) 4323 2558	(02) 4324 3251
Melbourne	(03) 9818 7755	(03) 9818 7033
Rockhampton	(07) 4824 7500	(07) 4828 4376
Toowoomba	(07) 4637 8122	(07) 4637 8155

SHUTE HARBOUR MARINA DEVELOPMENT

SHUTE HARBOUR MARINA
MARINA
TYPICAL ROAD CROSS SECTIONS

DATE: 1-08-2008	Rv.
DRAWING No:	
7900/48/01-309	

Rv.	DATE	REVISIONS	REC.	APPR.