



LAYOUT PLAN
SCALE 1:1000

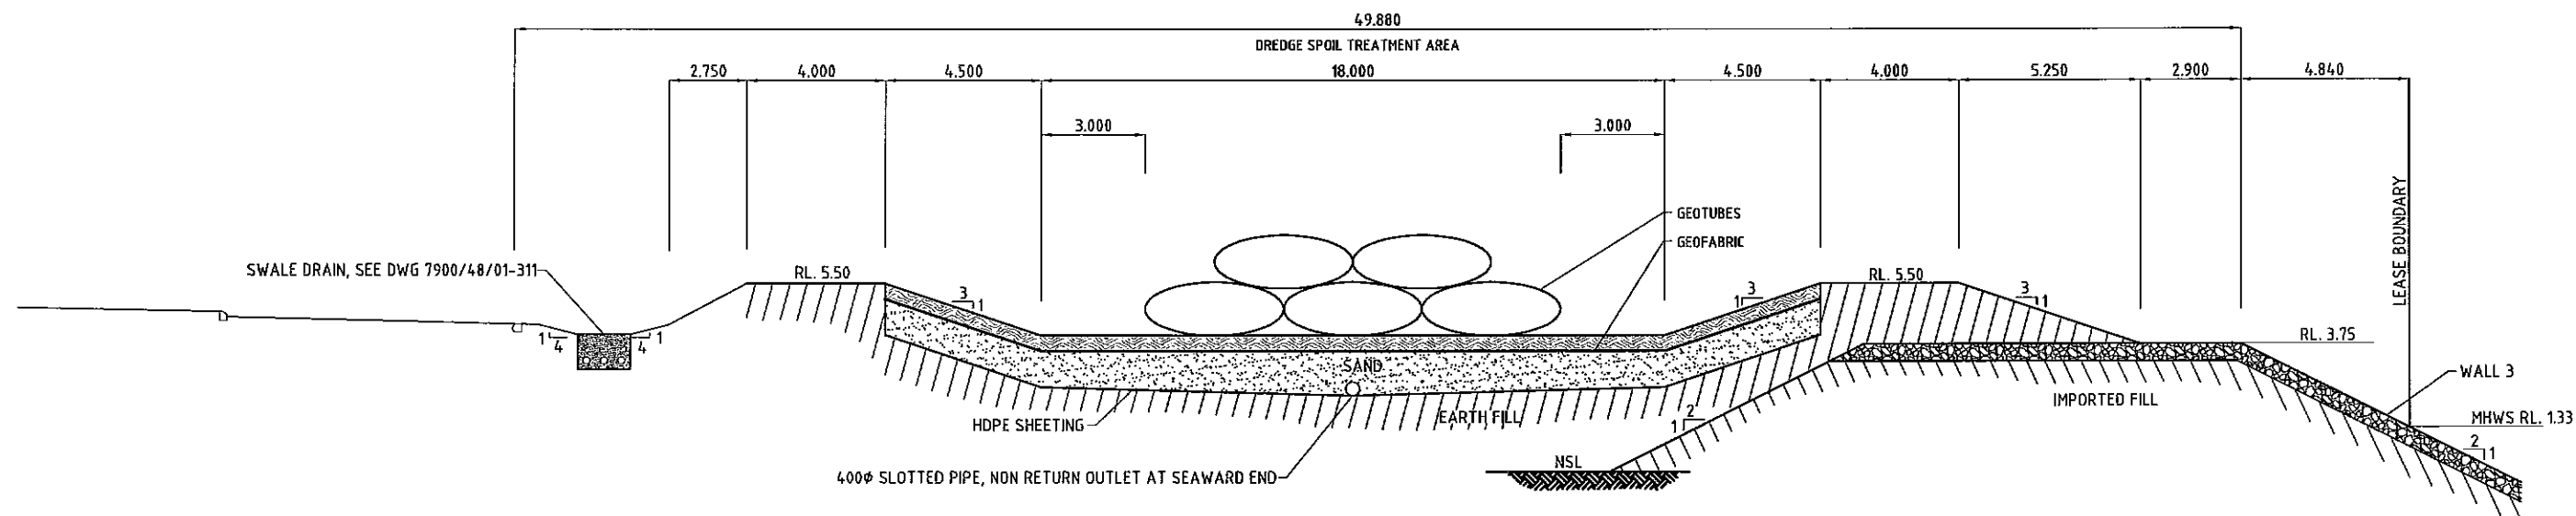

SECTION 1
1:100
(AT A1 SCALE)

LEGEND:

- PROPOSED CONTOURS (0.5m)
- DRAINAGE CHANNEL
- TOP OF BANK DRAINAGE
- DRAINAGE SHOULDER
- PROPOSED SWALE DRAINS
- PROPOSED BIO-RETENTION BASINS

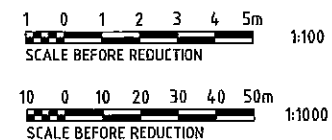

DATE PLOTTED: 10/08/2008 10:23:42 AM

© Cardno (Qld) Pty Ltd All Rights Reserved 2006.
Copyright in this whole and every part of this drawing belongs to Cardno (Qld) Pty Ltd and may not be used, sold, furnished, copied or reproduced in whole or in part in any manner or form or on any media, to any person other than by agreement with Cardno (Qld) Pty Ltd.

This document is produced by Cardno (Qld) Pty Ltd solely for the benefit of and use by the client in accordance with the terms of the retainer. Cardno (Qld) Pty Ltd does not and shall not assume any responsibility or liability whatsoever to any third party arising out of any use or reliance by third party on the content of this document.

DESIGNED: SP
DRAWN: SP
CHECKED: SC
RECOMMENDED: PROJ. MGR.
APPROVED: PROJ. DIR.
A1 DATUM: A.H.D.
RPEB: 1470

Cardno
Level 1, 8 Gardner Close, Milton 4064
P.O. Box 384, Toowoomba 4006.
Email: cardno@cardno.com.au
Web: www.cardno.com.au
ACN: 051 074 992

OFFICES: TELEPHONE FAX
Brisbane (07) 3369 9822 (07) 3369 9722
Sydney (02) 9416 8233 (02) 9416 0529
Gold Coast (07) 5539 8333 (07) 5538 4647
Sunshine Coast (07) 5443 2555 (07) 5443 5842
Townsville (07) 4722 1166 (07) 4721 2508
Harvey Bay (07) 4124 5455 (07) 4124 5155
Central Coast (02) 4323 2558 (02) 4324 3251
Melbourne (03) 9818 7255 (03) 9818 7033
Rockhampton (07) 4924 7500 (07) 4925 4375
Toowoomba (07) 4637 8122 (07) 4637 8155

SHUTE HARBOUR MARINA DEVELOPMENT
SHUTE HARBOUR MARINA
MARINA
DREDGE SPOIL DISPOSAL AREA

DATE: 1-08-2008
DRAWING No:
7900/48/01-312

REV.	DATE	REVISIONS	REC.	APPR.