


NOT FOR CONSTRUCTION

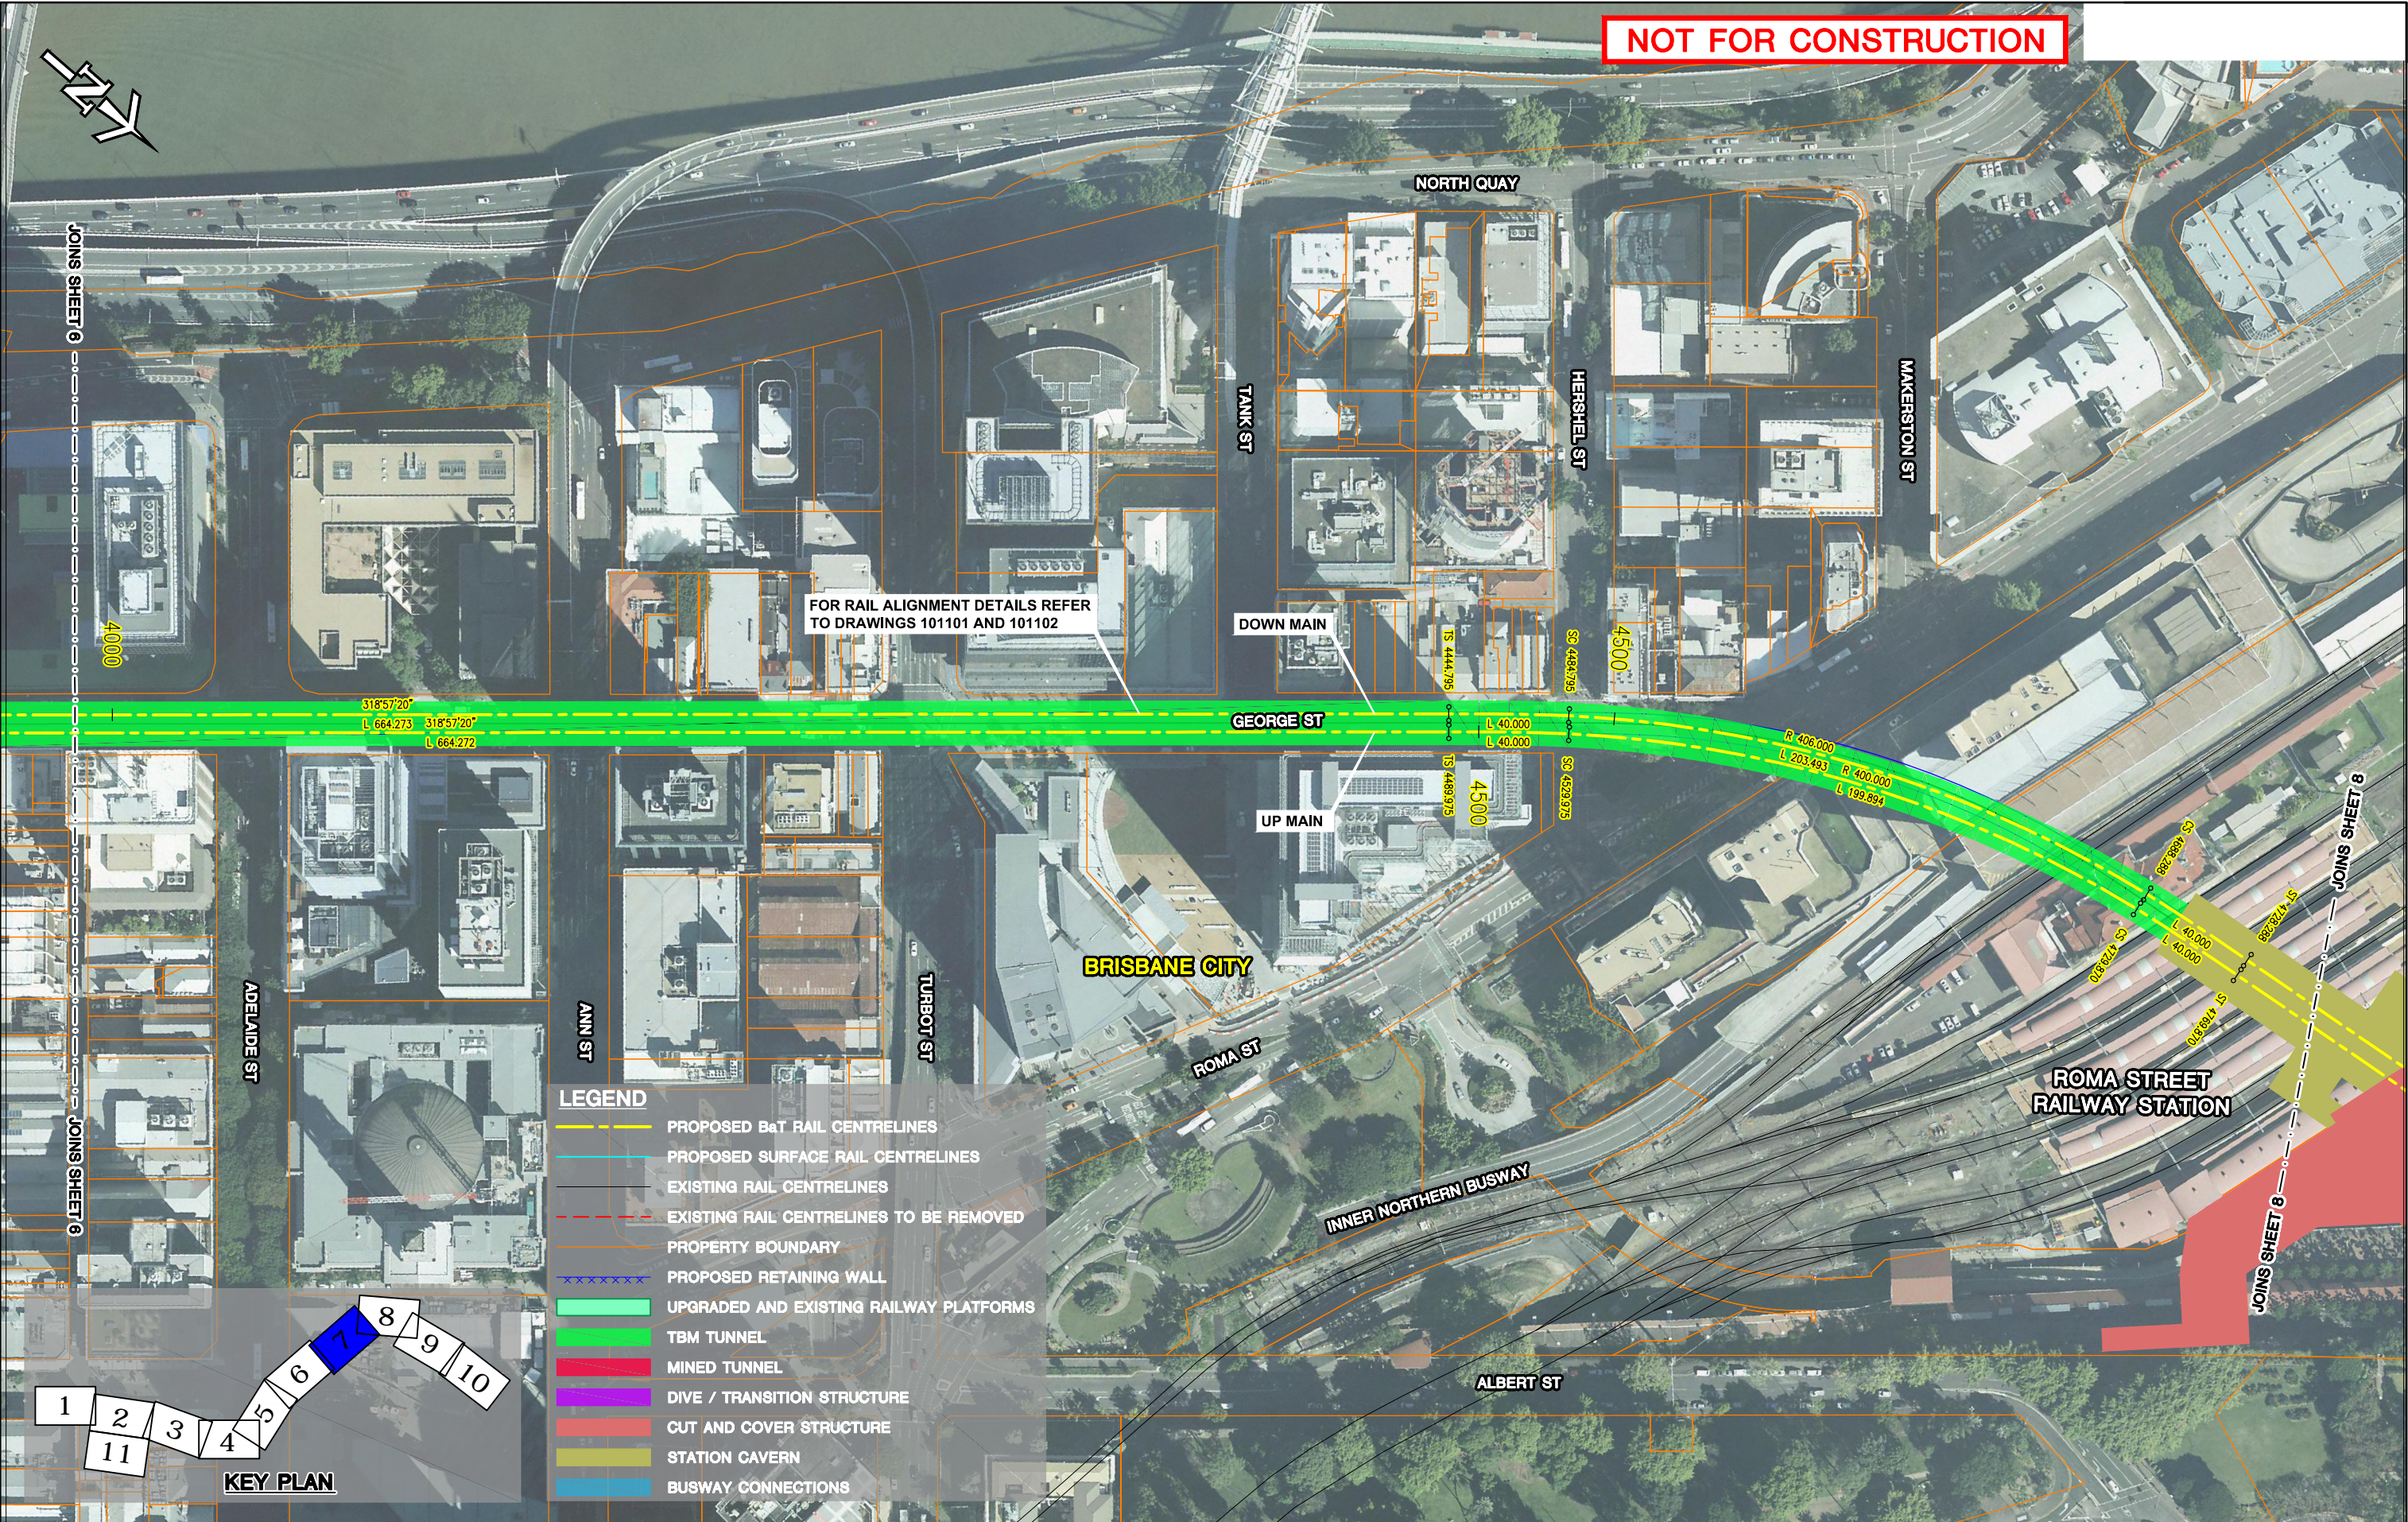

2	ISSUED FOR EIS	01/08/14
1	REVISED REFERENCE DESIGN	30/06/14
0	REFERENCE DESIGN	06/06/14
Revisions/Descriptions		Certification
		Date
		Microfiled

Associated Job Nos	Survey Data
Auxiliary Drg Nos	Datum
	Horiz. Grid
	Height Origin
	Survey Books

Scales	
SCALE A	
1 : 2000 (A3) 1 : 1000 (A1)	
Dimensions shown in metres except where shown otherwise	
Last Modified :- Jul 31, 2014 - 3:00pm	

BRISBANE CITY				
BaT (BUS AND TRAIN PROJECT)				
REFERENCE DESIGN				
Reference Points				
Preceding RP	Dist. to start of job (km)	From start to end of job	From end to Following RP	Following RP
Through Chainage from				

GENERAL ARRANGEMENT SHEET 7					
Drawn	ENGINEERING CERTIFICATION				
M.H.Q	ENG. AREA	NAME	SIGNATURE	NO.	DATE
Designed	LEAD	A.WATT	A.D.W		01/08/14
	A.D.W				

Queensland Government	
Job No.	
Contract No.	100107
Drawing No.	2
Series Number	7 of 11
MRR_Detail (06/13)	