


NOT FOR CONSTRUCTION

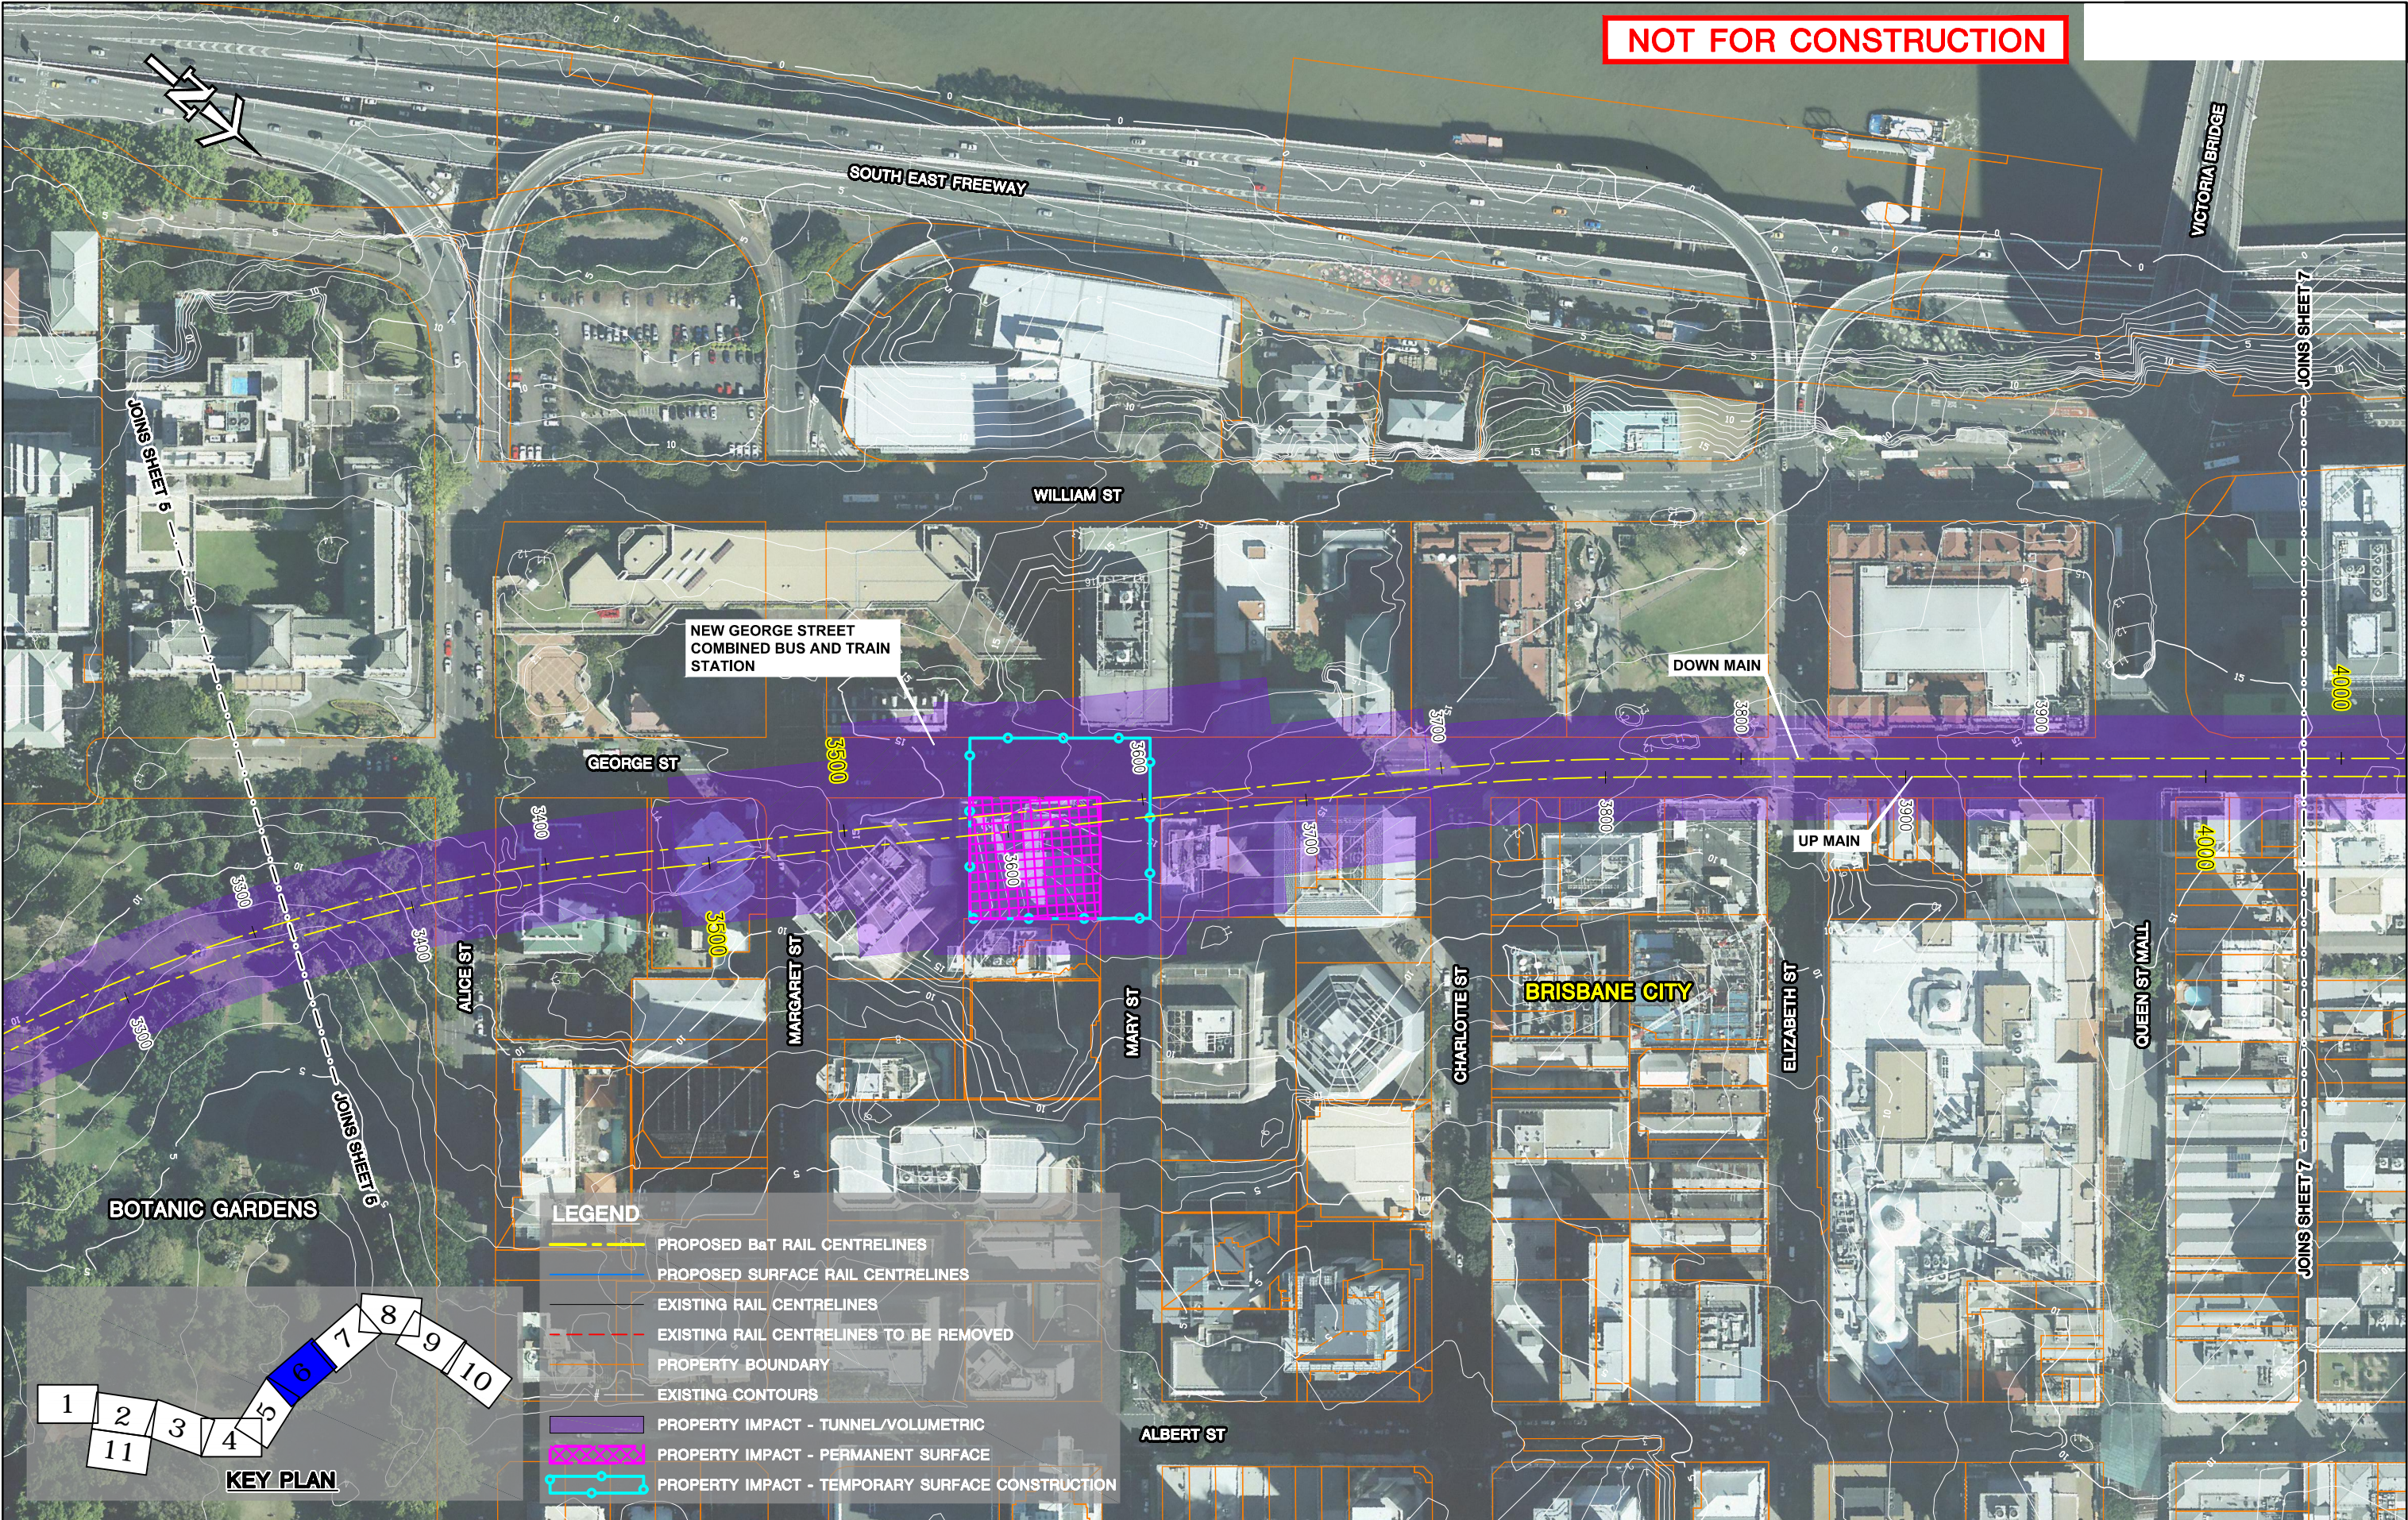

Revisions/Descriptions	Certification	Date	Microfiled
3 ISSUED FOR EIS		11/08/14	
2 ISSUED FOR EIS		01/08/14	
1 REVISED REFERENCE DESIGN		30/06/14	
0 REFERENCE DESIGN		06/06/14	

Associated Job Nos	Survey Data
	Datum
Auxiliary Drg Nos	Horiz. Grid
	Height Origin
	Survey Books

Scales
SCALE A 0 10 20 30 40 50m
1 : 2000 (A3) 1 : 1000 (A1)
Dimensions shown in metres except where shown otherwise
Last Modified :- Aug 11, 2014 - 2:31pm

BRISBANE CITY				
BaT (BUS AND TRAIN PROJECT)				
REFERENCE DESIGN				
Reference Points				
Preceding RP	Dist. to start of job (km)	From start to end of job	From end to Following RP	Following RP

PROPERTY IMPACT PLAN SHEET 6					
Drawn	ENGINEERING CERTIFICATION				
	ENG. AREA	NAME	SIGNATURE	NO.	DATE
S.W.F	LEAD	A.WATT	A.D.W		11/08/14
Designed					
A.D.W					

Queensland Government		
Job No.	Contract No.	
	100206	3
Series Number	6	of 11
MRR_Detail (06/13)		