



NOT FOR CONSTRUCTION

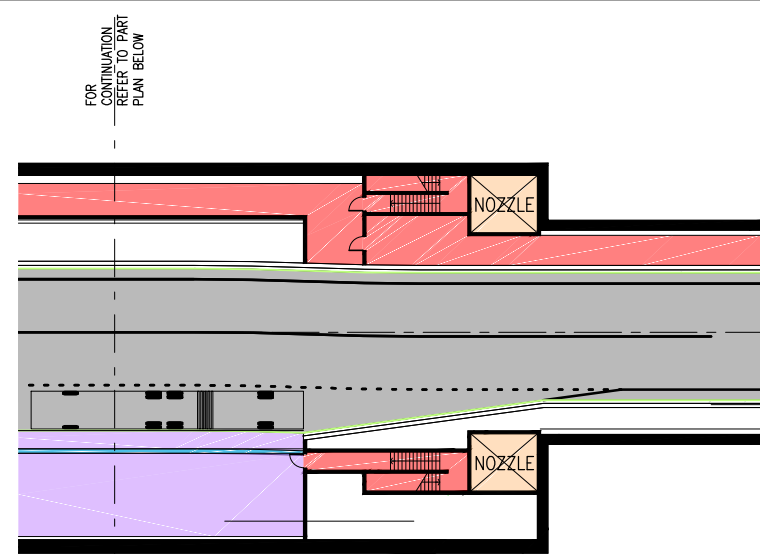

A
502150

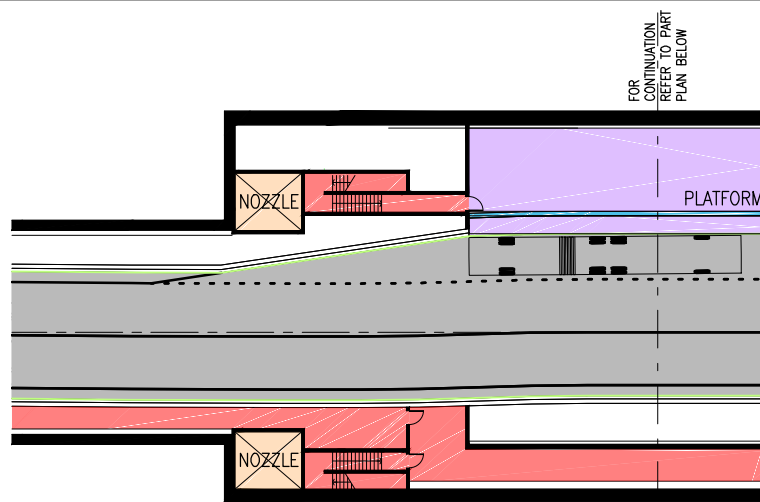


ROOM SCHEDULE	
ROOM No.	ROOM NAME
STAFF FACILITIES	
ST12	CLEANER'S ROOM AND STORE
ST13	CLEANER'S ROOM AND STORE
ST23	STAFF UNI-SEX TOILET
ST24	STAFF UNI-SEX TOILET
ST26	STAFF PWD TOILET AND SHOWER
STATION FACILITIES	
SF10	AIR HANDLING UNIT (AHU) PLANTROOM 3
SF11	AIR HANDLING UNIT (AHU) PLANTROOM 4
ELECTRICAL SERVICES	
ES03	TRANSFORMER ROOM 3 - 22KV/400V
ES04	TRANSFORMER ROOM 4 - 22KV/400V
ES06	22KV SWITCHGEAR ROOM 1
ES05	22KV SWITCHGEAR ROOM 2
ES09	LOW VOLTAGE SWITCHGEAR ROOM 1
ES10	LOW VOLTAGE SWITCHGEAR ROOM 2
ES11	UNINTERRUPTIBLE POWER SUPPLY ROOM 1
ES12	UNINTERRUPTIBLE POWER SUPPLY ROOM 2

LEGEND	
	PUBLIC AREA - NEW
	PLATFORM SCREEN DOORS
	PLANT AND SERVICES
	EGRESS ROUTE/ESCAPE STAIRS
	INDICATIVE DEVELOPMENT
	PAID AREA
	VERTICAL TRANSPORT
	STAFF FACILITIES
	STATION FACILITIES
	TBM EXTENTS
	CAVERN EXTENTS


FOR CONTINUATION REFER TO PART PLAN ABOVE

FOR CONTINUATION REFER TO PART PLAN ABOVE

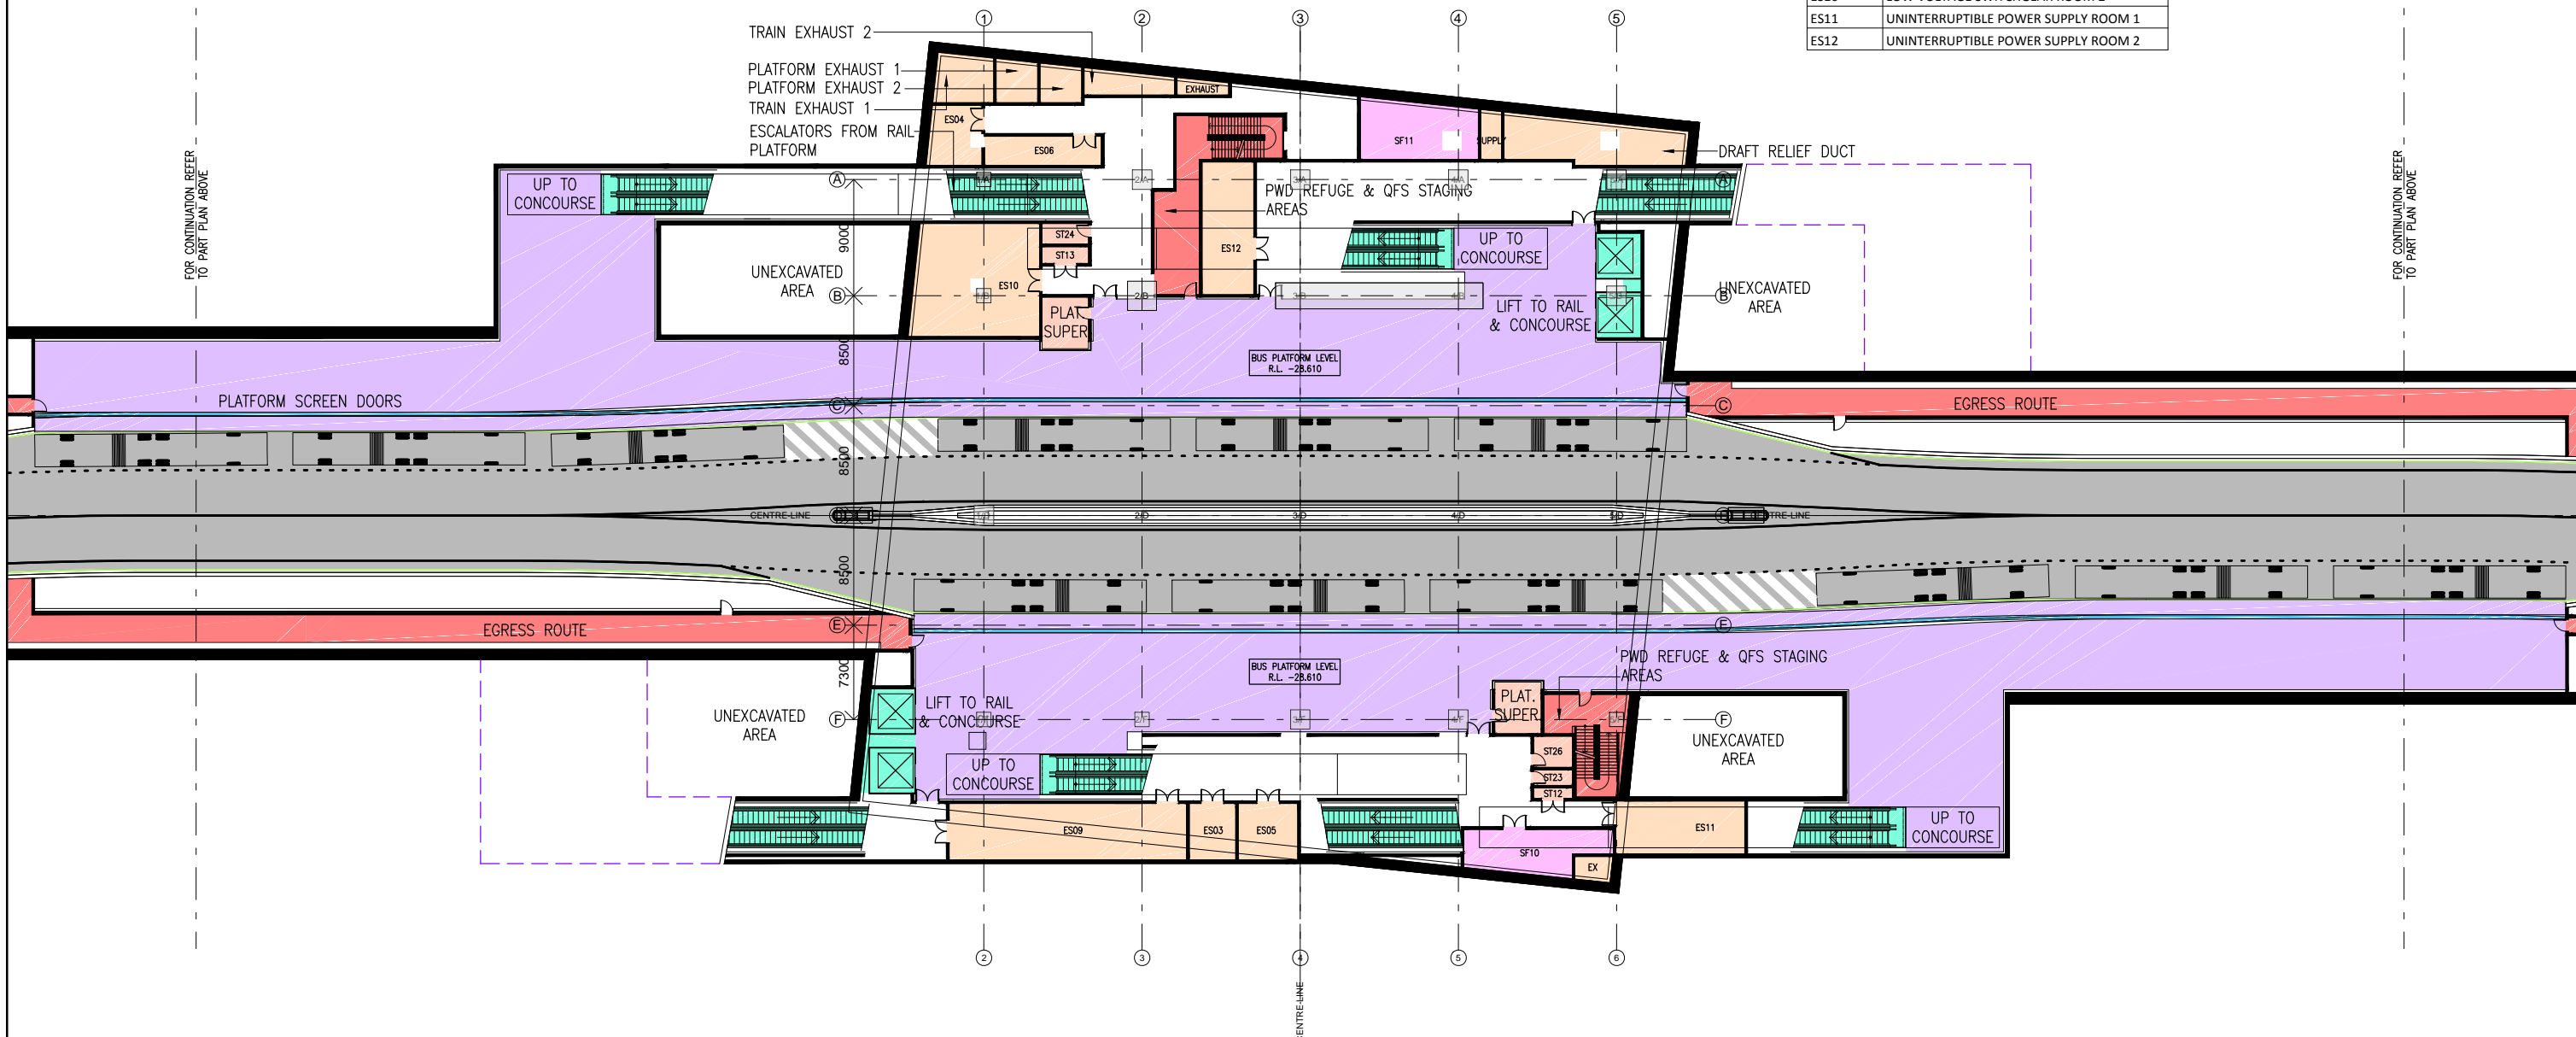

Revisions/Descriptions	Certification	Date	Microfiled
2 ISSUED FOR EIS		01/08/14	
1 REVISED REFERENCE DESIGN		30/06/14	
0 REFERENCE DESIGN		06/06/14	

Associated Job Nos	Survey Data
	Datum
Auxiliary Drg Nos	Horiz. Grid
	Height Origin
	Survey Books

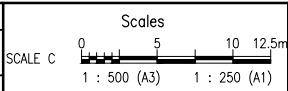

BRISBANE CITY BaT (BUS AND TRAIN PROJECT) REFERENCE DESIGN				
Reference Points				
Preceding RP	Dist. to start of job (km)	From start to end of job	From end to Following RP	Following RP

GEORGE STREET STATION BUS PLATFORM LEVEL RL -28.61				
ENGINEERING CERTIFICATION				
Drawn	L.J.G	ENG. AREA	NAME	SIGNATURE
Designed	A.J.R	LEAD	A.WATT	A.D.W
				NO. DATE
				01/08/14

	Queensland Government
Job No.	
Contract No.	501280
Drawing No.	2
Series Number	1 of
	MRR_Detail (06/13)