



**NOT FOR CONSTRUCTION**

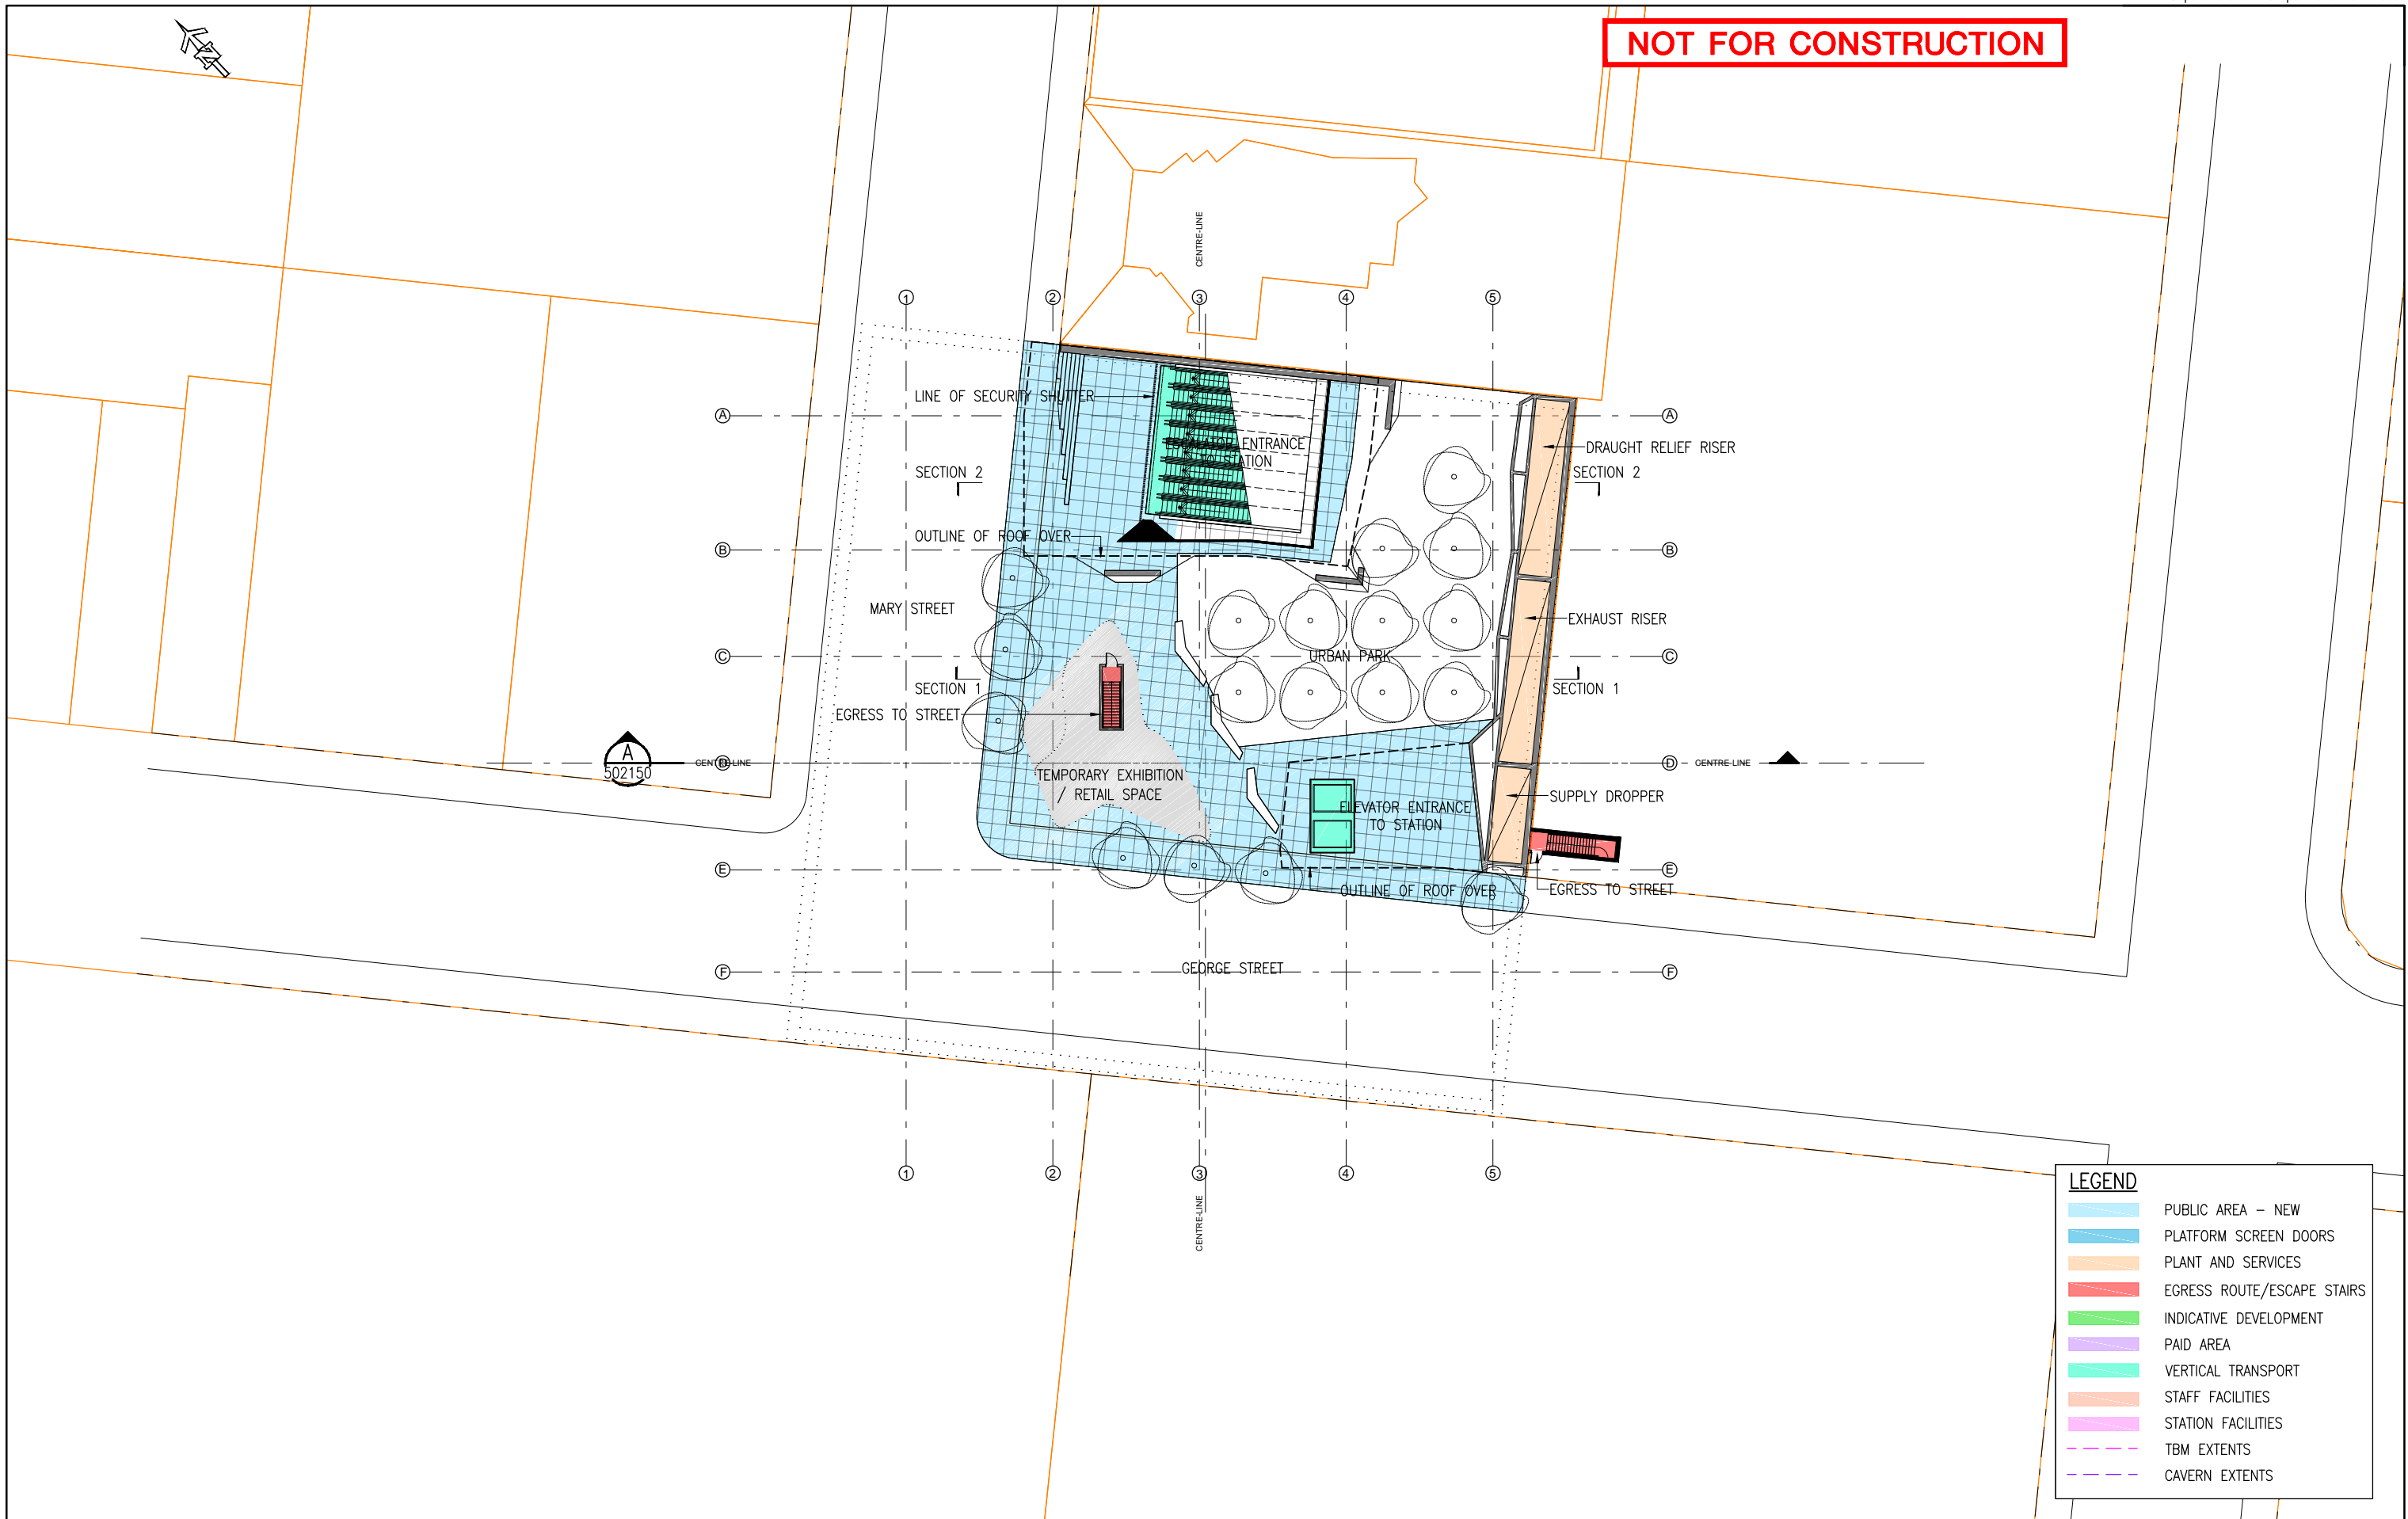

LEGEND	
	PUBLIC AREA - NEW
	PLATFORM SCREEN DOORS
	PLANT AND SERVICES
	EGRESS ROUTE/ESCAPE STAIRS
	INDICATIVE DEVELOPMENT
	PAID AREA
	VERTICAL TRANSPORT
	STAFF FACILITIES
	STATION FACILITIES
	TBM EXTENTS
	CAVERN EXTENTS

Revisions/Descriptions	Certification	Date	Microfiled
2 ISSUED FOR EIS		01/08/14	
1 REVISED REFERENCE DESIGN		30/06/14	
0 REFERENCE DESIGN		06/06/14	

Associated Job Nos	Survey Data
	Datum
Auxiliary Drg Nos	Horiz. Grid
	Height Origin
	Survey Books

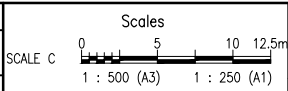

BRISBANE CITY BaT (BUS AND TRAIN PROJECT) REFERENCE DESIGN				
Reference Points				
Preceding RP	Dist. to start of job (km)	From start to end of job	From end to Following RP	Following RP

GEORGE STREET STATION GROUND ENTRANCE LEVEL GEORGE STREET RL+15.80 MARY ST RL+13.30				
ENGINEERING CERTIFICATION				
Drawn L.J.G	ENG. AREA LEAD	NAME A.WATT	SIGNATURE A.D.W	NO. DATE 01/08/14
Designed A.J.R				

	<b>Queensland Government</b>
Job No.	
Contract No.	501260
Drawing No.	2
Series Number	1 of
	MRR_Detail (06/13)