


NOT FOR CONSTRUCTION

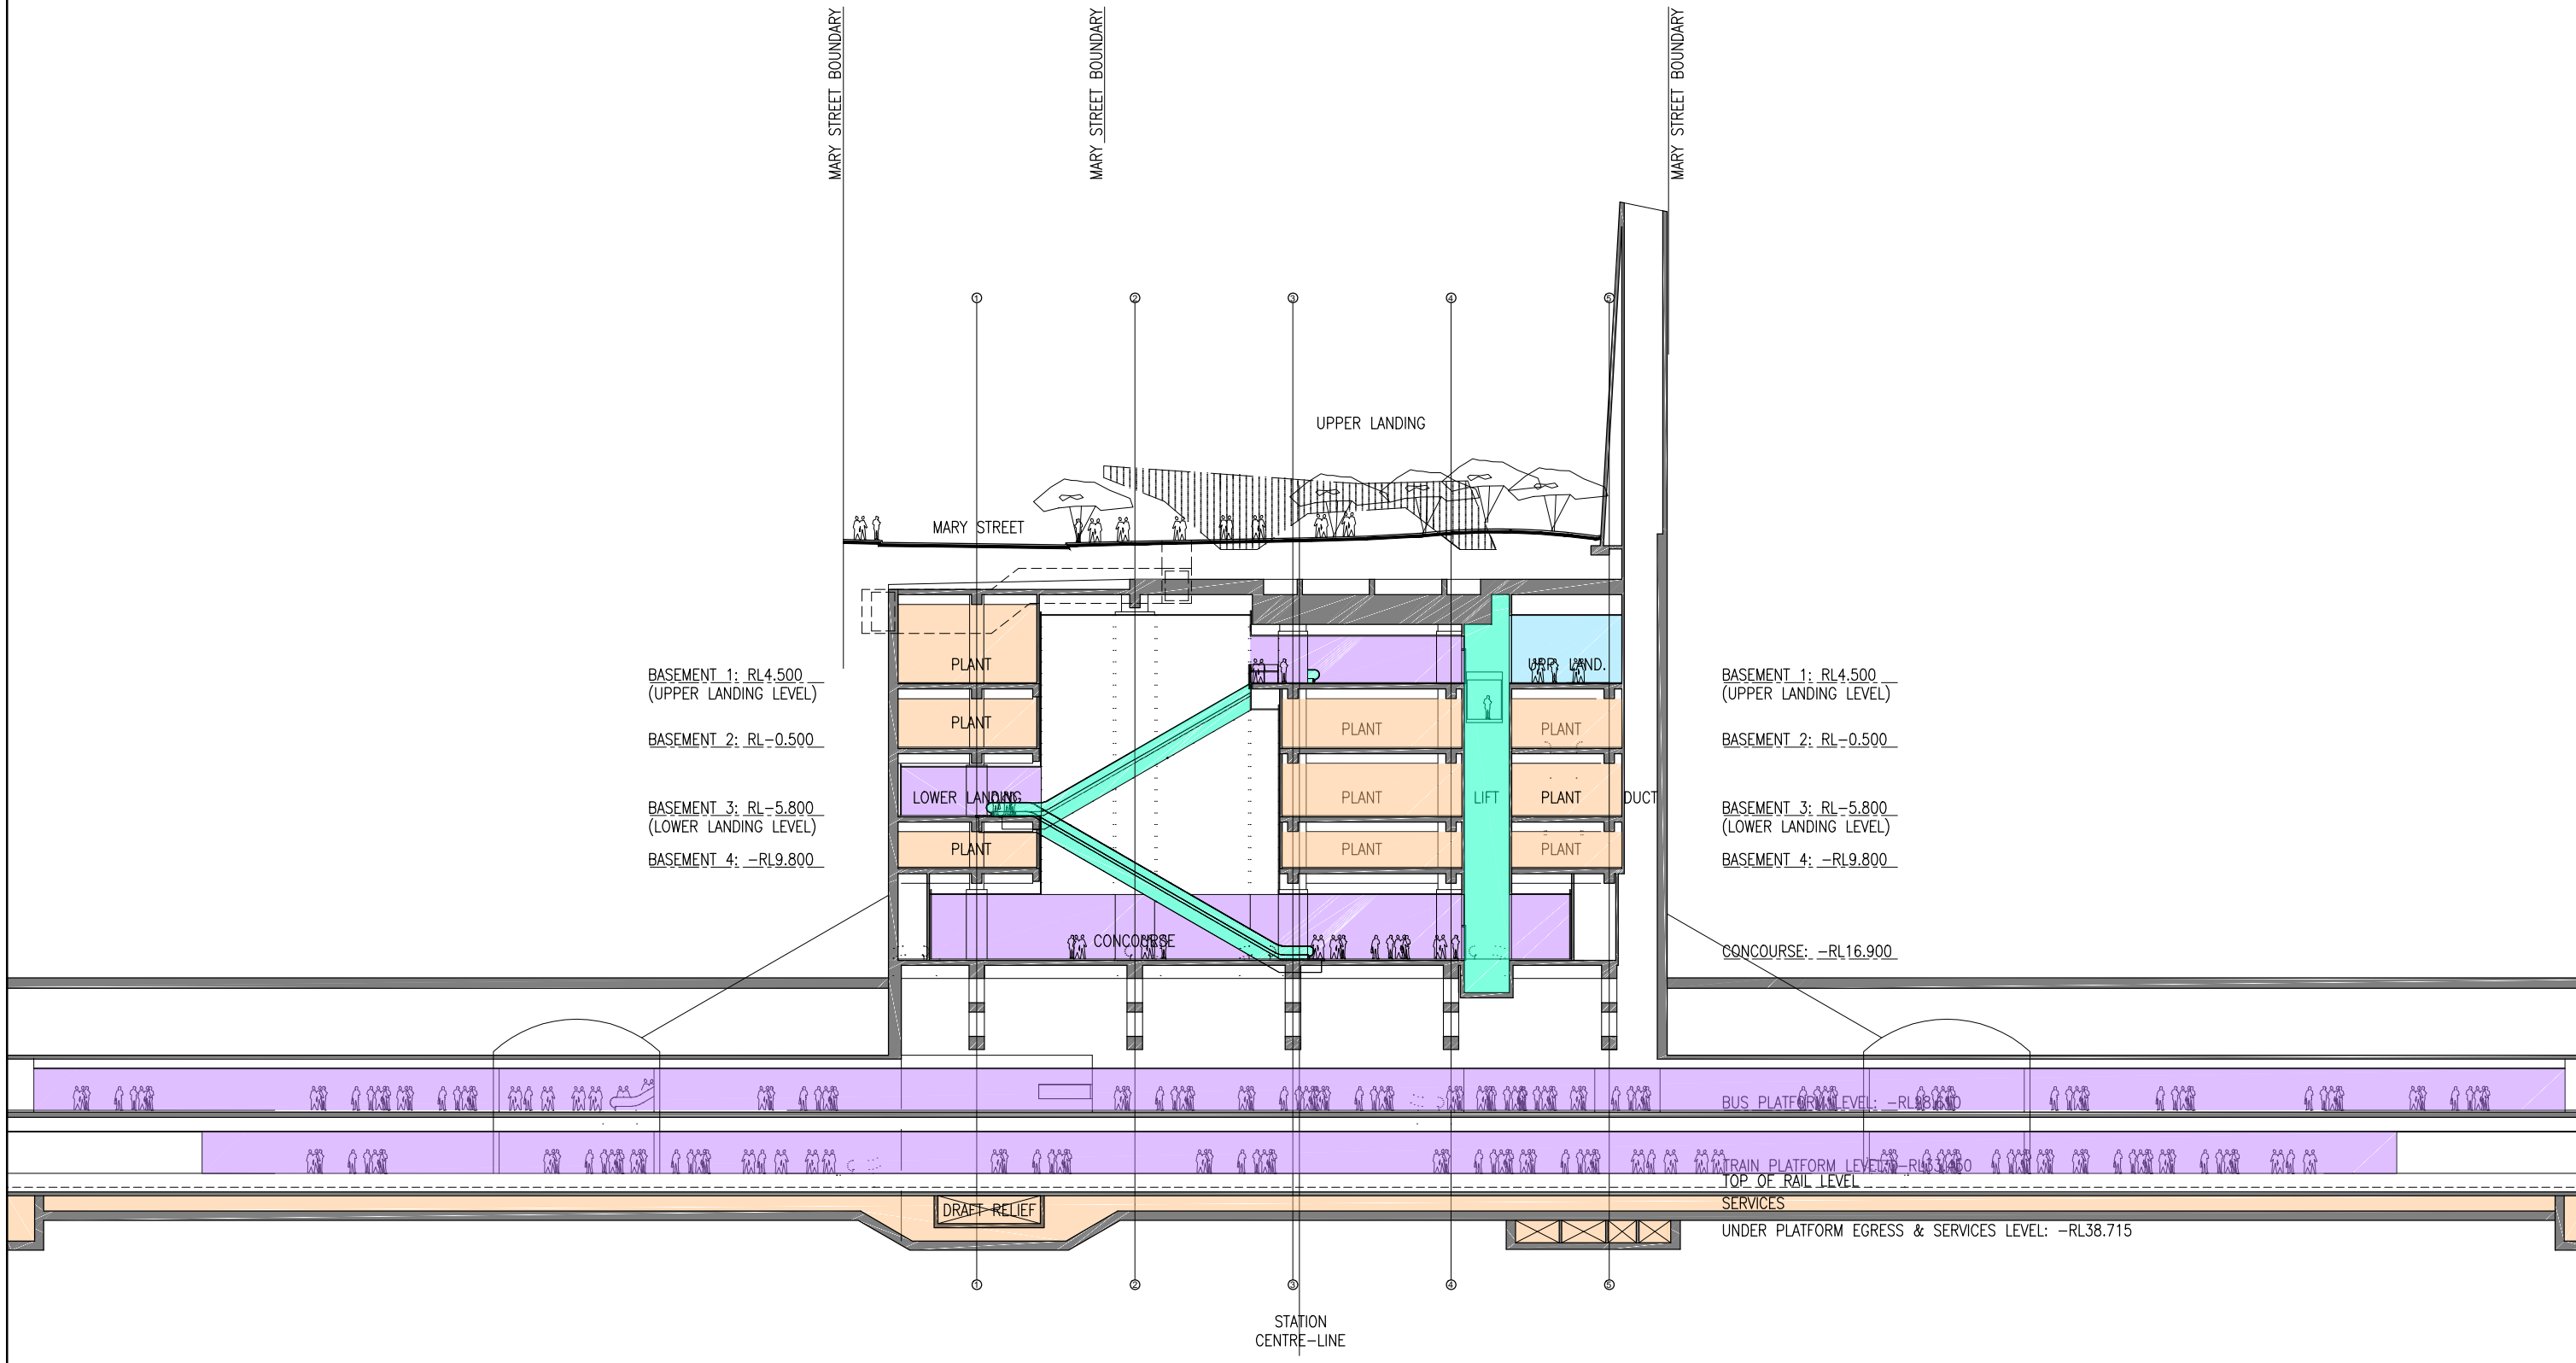

SECTION **A**
501260

<table border="1"> <tr> <th>Revisions/Descriptions</th> <th>Certification</th> <th>Date</th> <th>Microfiled</th> </tr> <tr> <td>2 ISSUED FOR EIS</td> <td></td> <td>01/08/14</td> <td></td> </tr> <tr> <td>1 REVISED REFERENCE DESIGN</td> <td></td> <td>30/06/14</td> <td></td> </tr> <tr> <td>0 REFERENCE DESIGN</td> <td></td> <td>06/06/14</td> <td></td> </tr> </table>				Revisions/Descriptions	Certification	Date	Microfiled	2 ISSUED FOR EIS		01/08/14		1 REVISED REFERENCE DESIGN		30/06/14		0 REFERENCE DESIGN		06/06/14		<table border="1"> <tr> <th>Associated Job Nos</th> <th>Survey Data</th> </tr> <tr> <td></td> <td>Datum</td> </tr> <tr> <th>Auxiliary Drg Nos</th> <td>Horiz. Grid</td> </tr> <tr> <td></td> <td>Height Origin</td> </tr> <tr> <td></td> <td>Survey Books</td> </tr> </table>		Associated Job Nos	Survey Data		Datum	Auxiliary Drg Nos	Horiz. Grid		Height Origin		Survey Books	<p>Dimensions shown in except where shown otherwise</p>		<p>Through Chainage from</p>		<p>BRISBANE CITY BaT (BUS AND TRAIN PROJECT) REFERENCE DESIGN</p>		<p>GEORGE STREET STATION LONGITUDINAL SECTION</p>				<p>Queensland Government</p>										
Revisions/Descriptions	Certification	Date	Microfiled	
2 ISSUED FOR EIS		01/08/14	
1 REVISED REFERENCE DESIGN		30/06/14	
0 REFERENCE DESIGN		06/06/14	
Associated Job Nos	Survey Data	
	Datum	
Auxiliary Drg Nos	Horiz. Grid	
	Height Origin	
	Survey Books	
<table border="1"> <tr> <th>Reference Points</th> <th>Preceding RP</th> <th>Dist. to start of job (km)</th> <th>From start to end of job</th> <th>From end to Following RP</th> <th>Following RP</th> </tr> <tr> <td></td> <td></td> <td></td> <td></td> <td></td> <td></td> </tr> </table>				Reference Points	Preceding RP	Dist. to start of job (km)	From start to end of job	From end to Following RP	Following RP							<table border="1"> <tr> <td>Drawn</td> <td>L.J.G</td> </tr> <tr> <td>Designed</td> <td>A.J.R</td> </tr> </table>		Drawn	L.J.G	Designed	A.J.R	<table border="1"> <tr> <th colspan="5">ENGINEERING CERTIFICATION</th> </tr> <tr> <th>ENG. AREA</th> <th>NAME</th> <th>SIGNATURE</th> <th>NO.</th> <th>DATE</th> </tr> <tr> <td>LEAD</td> <td>A.WATT</td> <td>A.D.W</td> <td></td> <td>01/08/14</td> </tr> </table>				ENGINEERING CERTIFICATION					ENG. AREA	NAME	SIGNATURE	NO.	DATE	LEAD	A.WATT	A.D.W		01/08/14	<table border="1"> <tr> <td>Job No.</td> <td></td> </tr> <tr> <td>Contract No.</td> <td>502150</td> </tr> <tr> <td>Drawing No.</td> <td>2</td> </tr> <tr> <td>Series Number</td> <td>1 of</td> </tr> <tr> <td></td> <td>MRR_Detail (06/13)</td> </tr> </table>		Job No.		Contract No.	502150	Drawing No.	2	Series Number	1 of		MRR_Detail (06/13)
Reference Points	Preceding RP	Dist. to start of job (km)	From start to end of job	From end to Following RP	Following RP	
Drawn	L.J.G	
Designed	A.J.R	
ENGINEERING CERTIFICATION	
ENG. AREA	NAME	SIGNATURE	NO.	DATE	
LEAD	A.WATT	A.D.W		01/08/14	
Job No.	
Contract No.	502150	
Drawing No.	2	
Series Number	1 of	
	MRR_Detail (06/13)	