
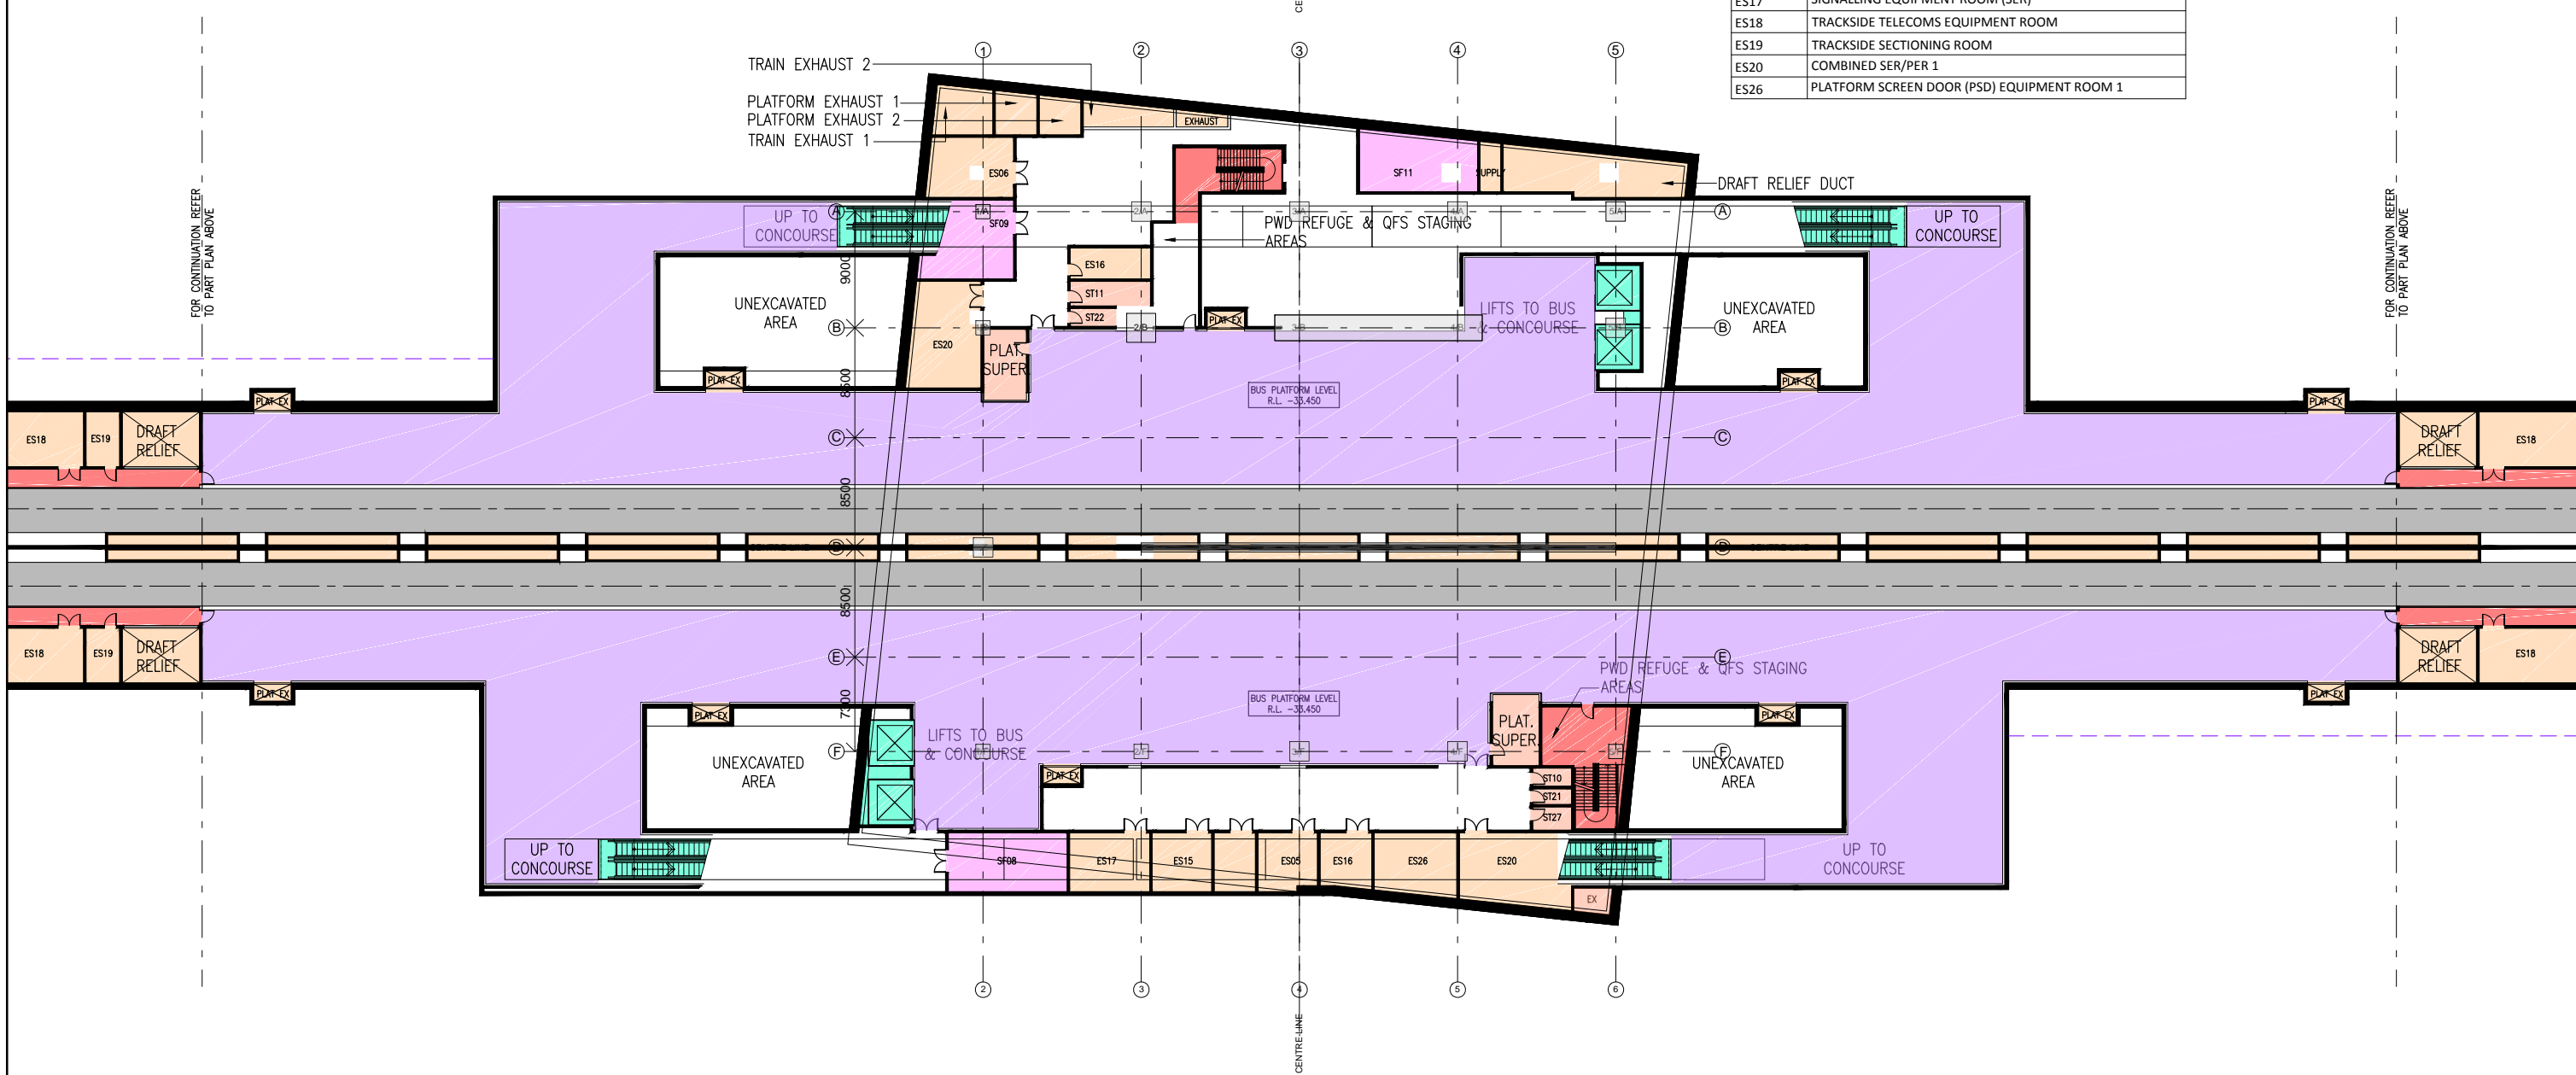


NOT FOR CONSTRUCTION


ROOM SCHEDULE	
ROOM No.	ROOM NAME
STAFF FACILITIES	
ST10	CLEANER'S ROOM - RAIL PLATFORM 1
ST11	CLEANER'S ROOM - RAIL PLATFORM 2
ST22	STAFF UNI-SEX TOILET AND REFUGE ROOM 1
ST21	STAFF UNI-SEX TOILET AND REFUGE ROOM 2
ST27	MAINTANCE STORE 1
STATION FACILITIES	
SF09	AIR HANDLING UNIT PLANTROOM 1
SF08	AIR HANDLING UNIT PLANTROOM 2
SF11	AIR HANDLING UNIT PLANTROOM 3
ELECTRICAL SERVICES	
ES05	22KV SWITCHGEAR ROOM 1
ES06	22KV SWITCHGEAR ROOM 2
ES15	POWER EQUIPMENT ROOM (PER)
ES16	ISO TX ROOM
ES17	SIGNALLING EQUIPMENT ROOM (SER)
ES18	TRACKSIDE TELECOMS EQUIPMENT ROOM
ES19	TRACKSIDE SECTIONING ROOM
ES20	COMBINED SER/PER 1
ES26	PLATFORM SCREEN DOOR (PSD) EQUIPMENT ROOM 1

LEGEND	
	PUBLIC AREA - NEW
	PLATFORM SCREEN DOORS
	PLANT AND SERVICES
	EGRESS ROUTE/ESCAPE STAIRS
	INDICATIVE DEVELOPMENT
	PAID AREA
	VERTICAL TRANSPORT
	STAFF FACILITIES
	STATION FACILITIES
	TBM EXTENTS
	CAVERN EXTENTS

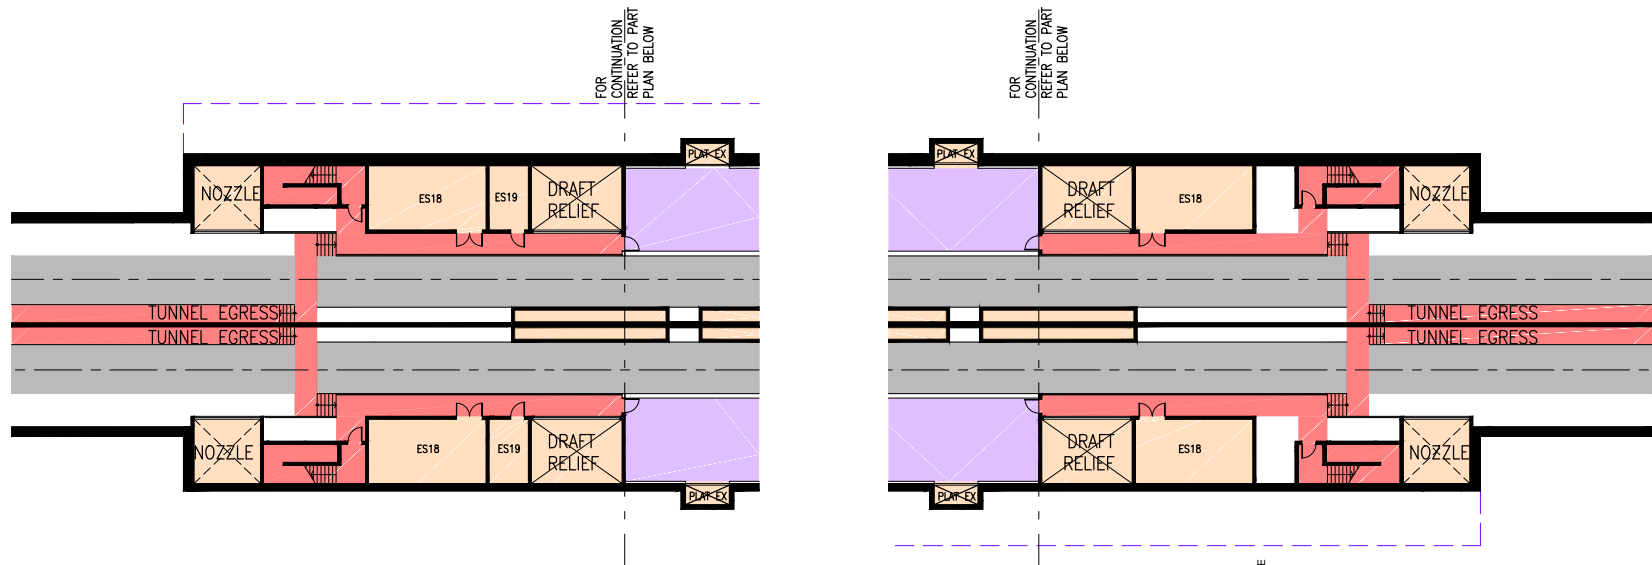

Revisions/Descriptions	Certification	Date	Microfiled
2 ISSUED FOR EIS		01/08/14	
1 REVISED REFERENCE DESIGN		30/06/14	
0 REFERENCE DESIGN		06/06/14	

Associated Job Nos	Survey Data
	Datum
Auxiliary Drg Nos	Horiz. Grid
	Height Origin
	Survey Books

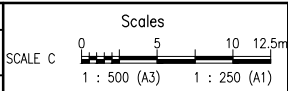

BRISBANE CITY BaT (BUS AND TRAIN PROJECT) REFERENCE DESIGN				
Reference Points				
Preceding RP	Dist. to start of job (km)	From start to end of job	From end to Following RP	Following RP

GEORGE STREET STATION RAIL PLATFORM LEVEL PLATFORM RL -33.45M, T.O.R RL -34.50M				
ENGINEERING CERTIFICATION				
ENG. AREA	NAME	SIGNATURE	NO.	DATE
LEAD	A.WATT	A.D.W		01/08/14

Queensland Government

Job No.	
Contract No.	501285
Drawing No.	2
Series Number	of
MRR_Detail (06/13)	