


NOT FOR CONSTRUCTION

LEGEND

- DESIGN VEHICLE ENVELOPE
- CLEARANCE ENVELOPE ABOVE DESIGN VEHICLE
 - 200mm OVER LANE
 - 100mm AT SHOULDER


NOTES:

- ALL DIMENSIONS ARE IN METRES UNLESS OTHERWISE NOTED.
- REFER TO STATION PLAN VIEWS FOR RISER LOCATIONS.
- FOR EXHAUST RISER DETAILS REFER TO DETAIL 1 ON DRAWING 402201.

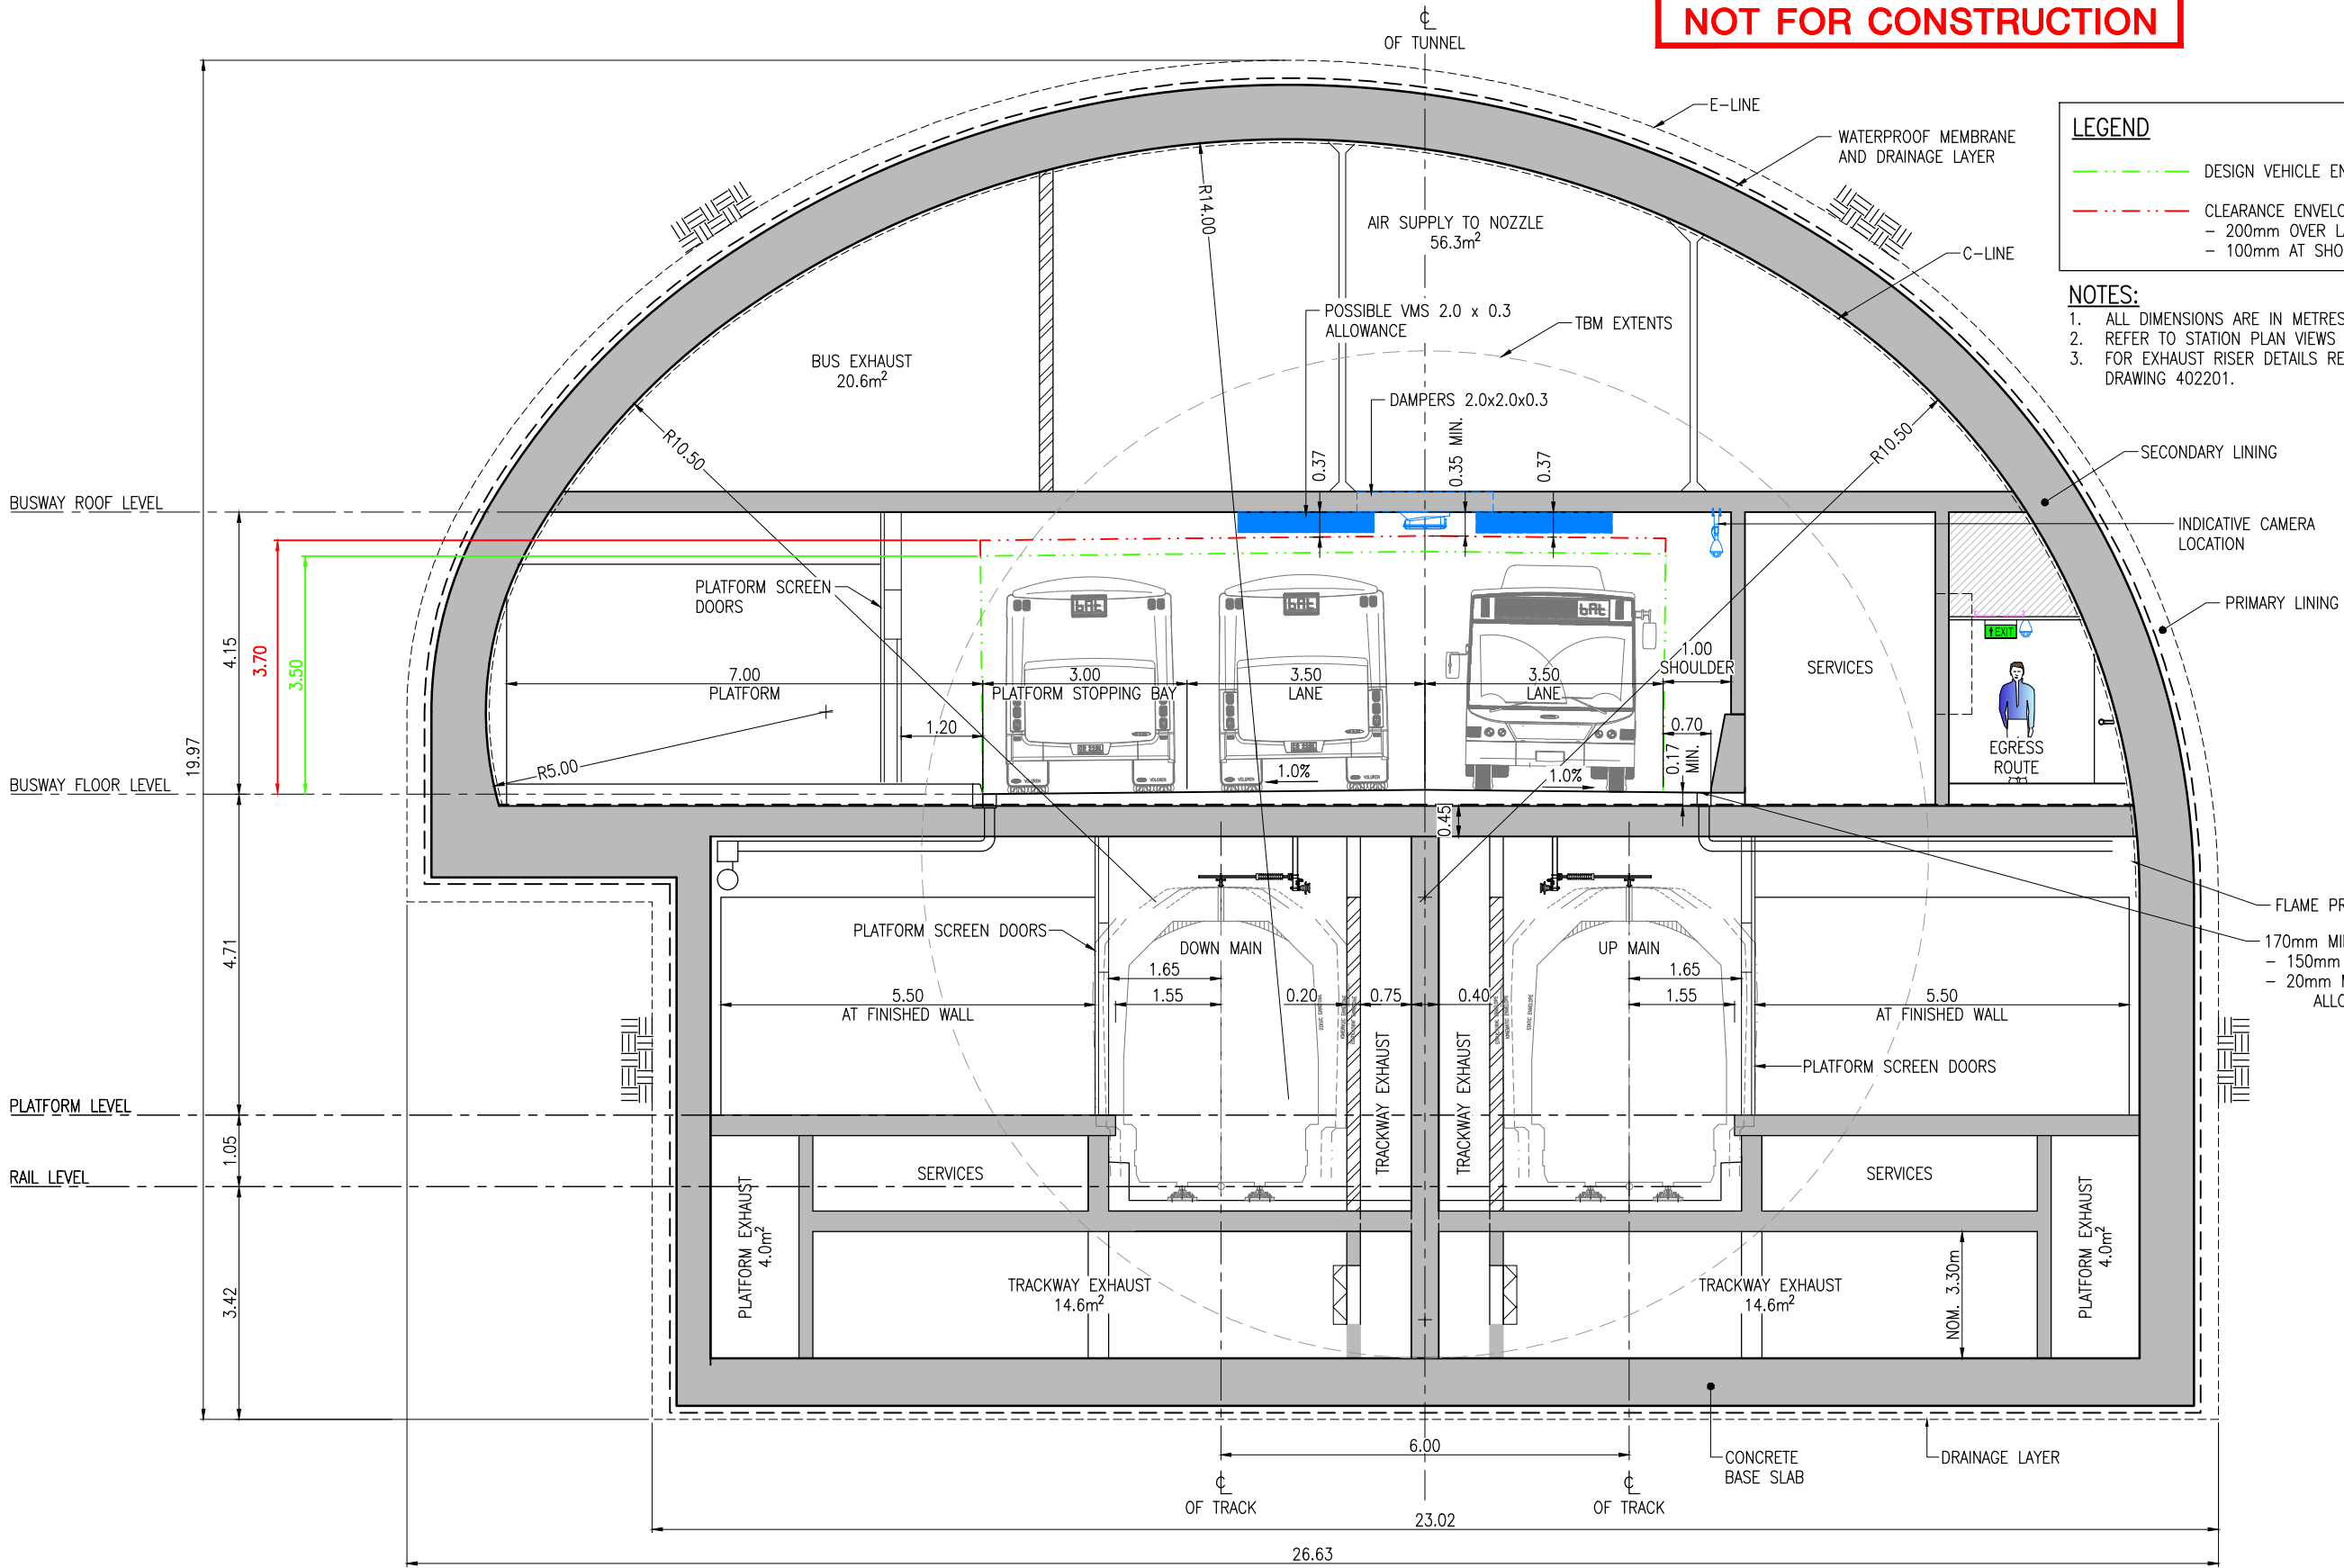

Revisions/Descriptions	Certification	Date	Microfiled
2 ISSUED FOR EIS		01/08/14	
1 REVISED REFERENCE DESIGN		30/06/14	
0 REFERENCE DESIGN		06/06/14	

Associated Job Nos	Survey Data
	Datum
Auxiliary Drg Nos	Horiz. Grid
	Height Origin
	Survey Books

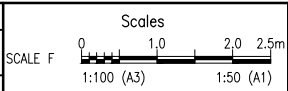

BRISBANE CITY BaT (BUS AND TRAIN PROJECT) REFERENCE DESIGN				
Reference Points				
Preceding RP	Dist. to start of job (km)	From start to end of job	From end to Following RP	Following RP

GEORGE STREET STATION STATION CAVERN				
ENGINEERING CERTIFICATION				
Drawn	L.J.G	ENG. AREA	NAME	SIGNATURE
Designed	A.J.R	LEAD	A.WATT	
				NO. DATE
				01/08/14

Queensland Government

Job No. _____

Contract No. **502201**

Drawing No. **2**

Series Number 1 of _____

MRR_Detail (06/13)