


NOT FOR CONSTRUCTION

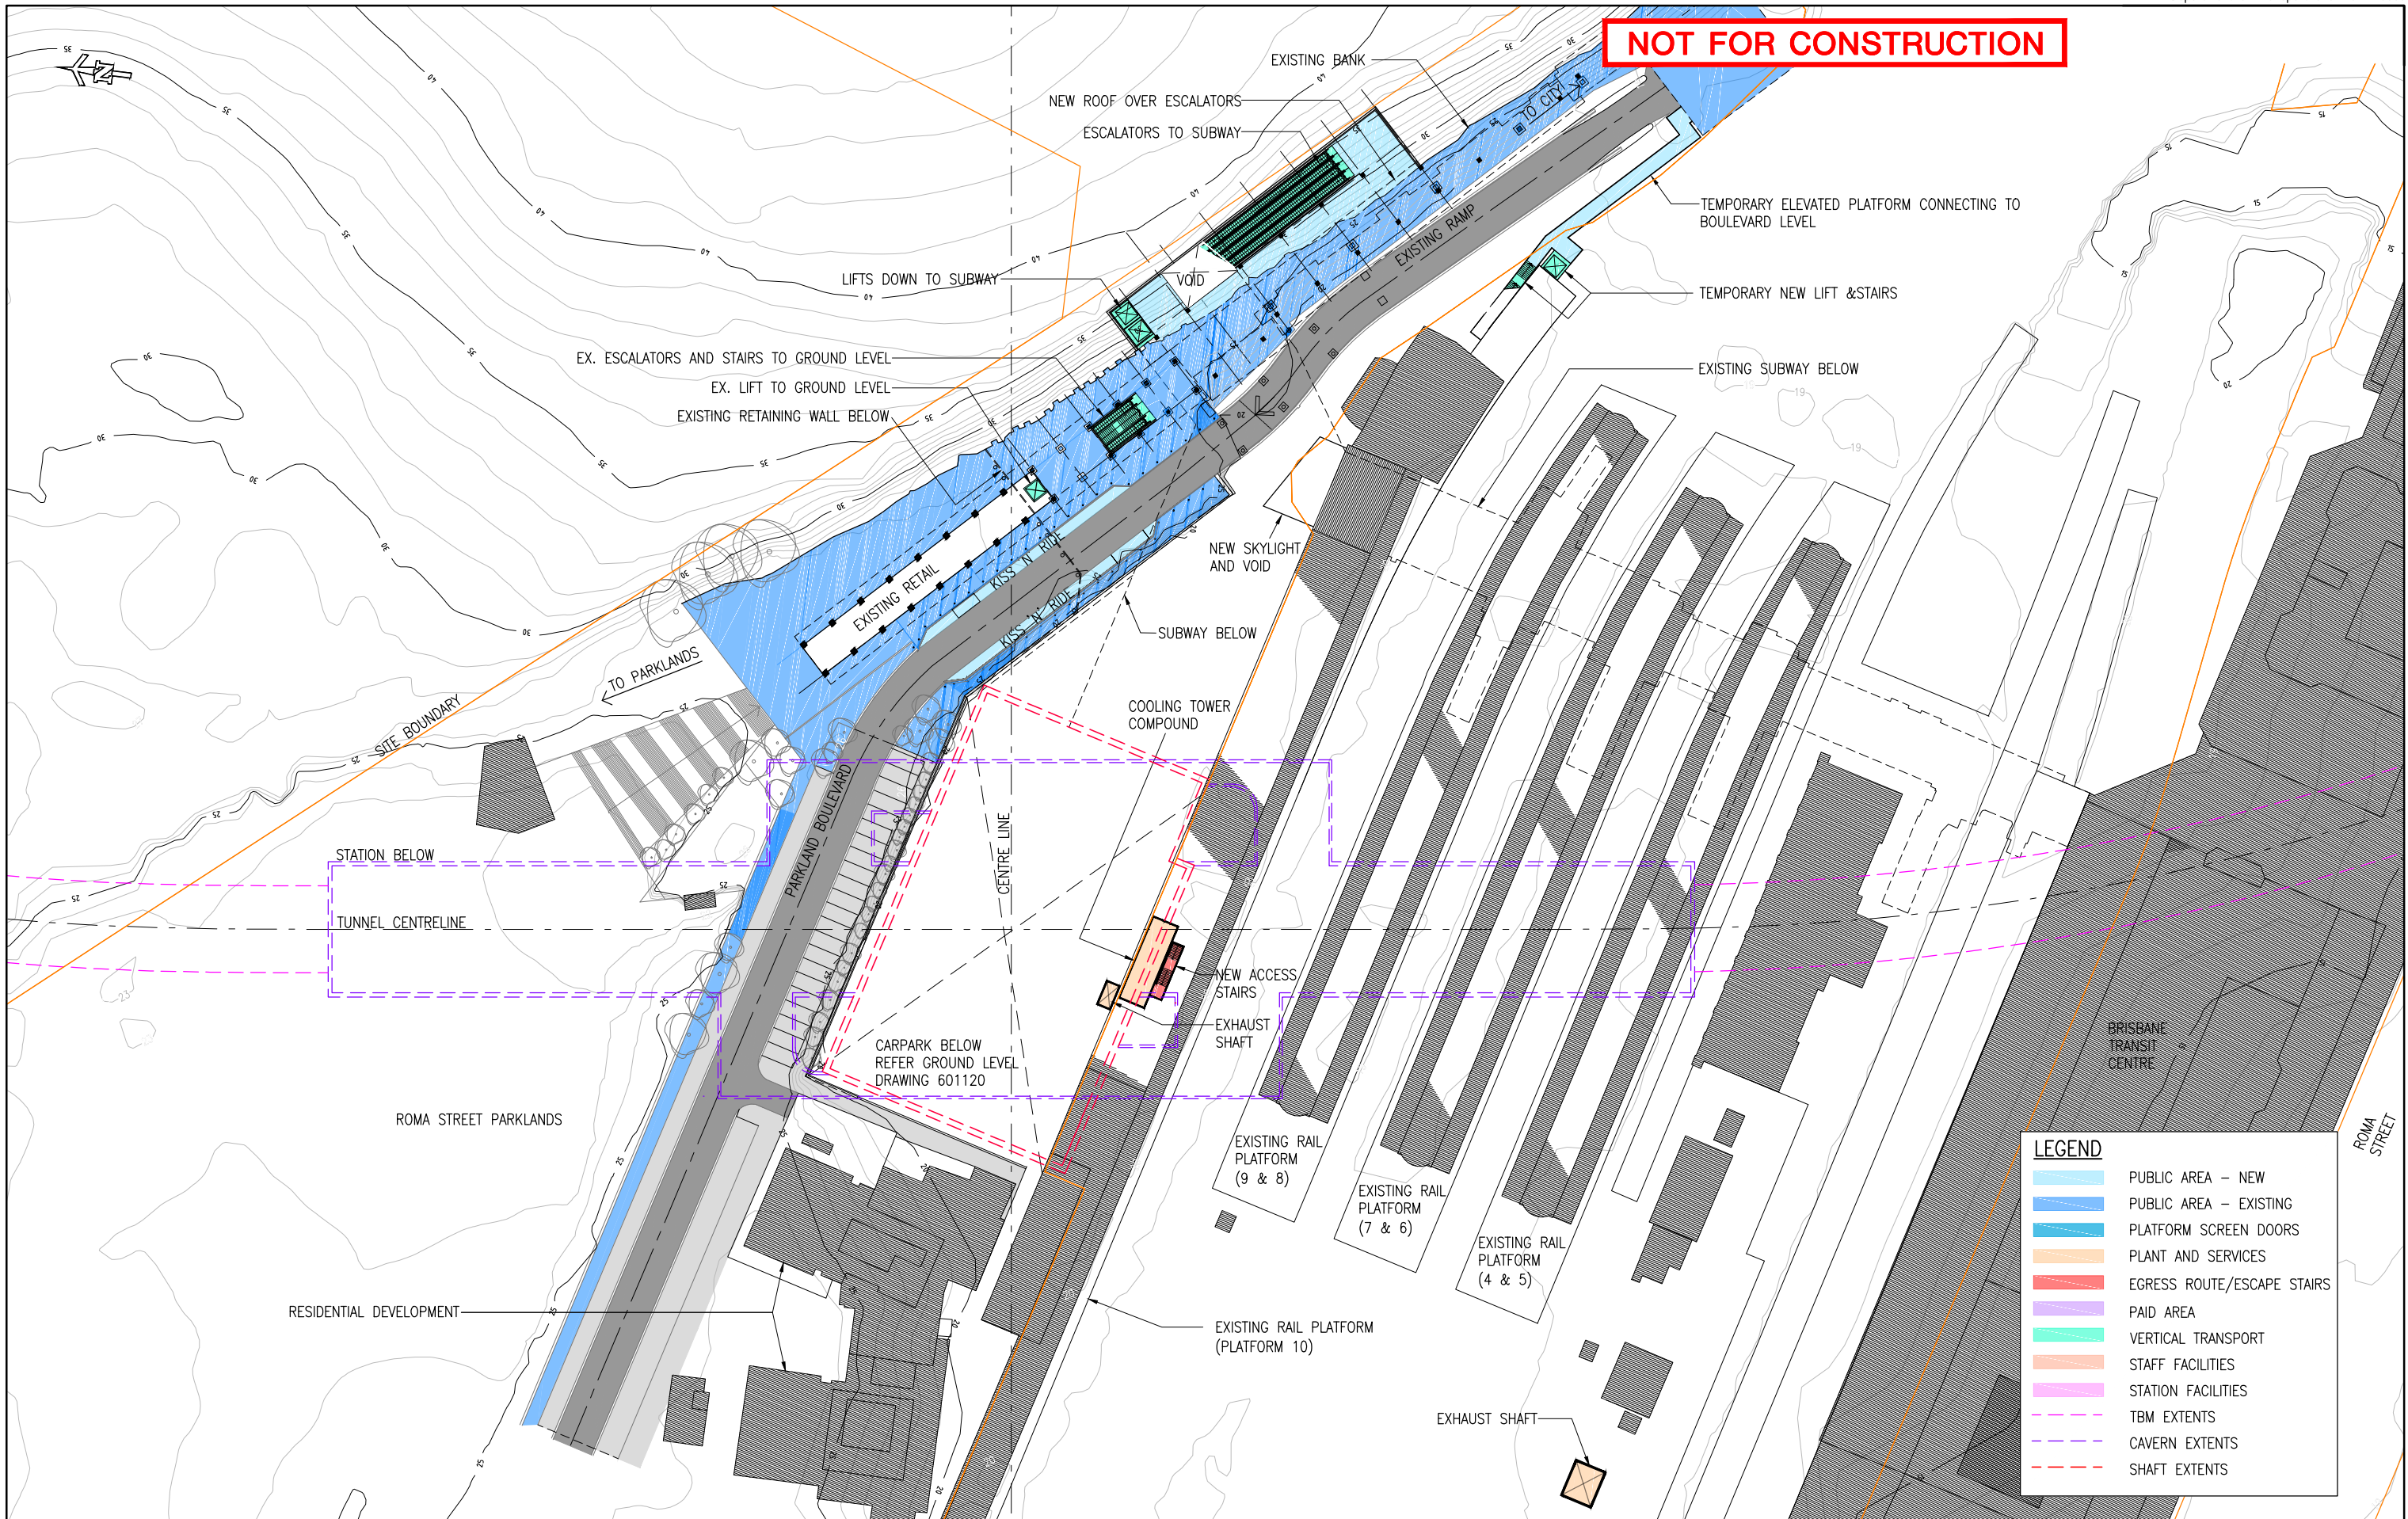

LEGEND	
	PUBLIC AREA - NEW
	PUBLIC AREA - EXISTING
	PLATFORM SCREEN DOORS
	PLANT AND SERVICES
	EGRESS ROUTE/ESCAPE STAIRS
	PAID AREA
	VERTICAL TRANSPORT
	STAFF FACILITIES
	STATION FACILITIES
	TBM EXTENTS
	CAVERN EXTENTS
	SHAFT EXTENTS

Revisions/Descriptions	Certification	Date	Microfiled
2 ISSUED FOR EIS		01/08/14	
1 REVISED REFERENCE DESIGN		30/06/14	
0 REFERENCE DESIGN		06/06/14	

Associated Job Nos	Survey Data
	Datum
Auxiliary Drg Nos	Horiz. Grid
	Height Origin
	Survey Books

Scales

SCALE B

0 10 20 25

1:1000 (A3) 1:500 (A1)

Dimensions shown in metres except where shown otherwise

Last Modified :- Jul 07, 2014 - 4:45pm

BRISBANE CITY BaT (BUS AND TRAIN PROJECT) REFERENCE DESIGN				
Preceding RP	Dist. to start of job (km)	From start to end of job	From end to Following RP	Following RP

ROMA STREET STATION PARKLAND BOULEVARD LEVEL RL +26.4M				
ENGINEERING CERTIFICATION				
ENG. AREA	NAME	SIGNATURE	NO.	DATE
LEAD	A.WATT	A.D.W		01/08/14

Job No.	
Contract No.	601110
Drawing No.	2
Series Number	1 of
	MRR_Detail (06/13)