


NOT FOR CONSTRUCTION

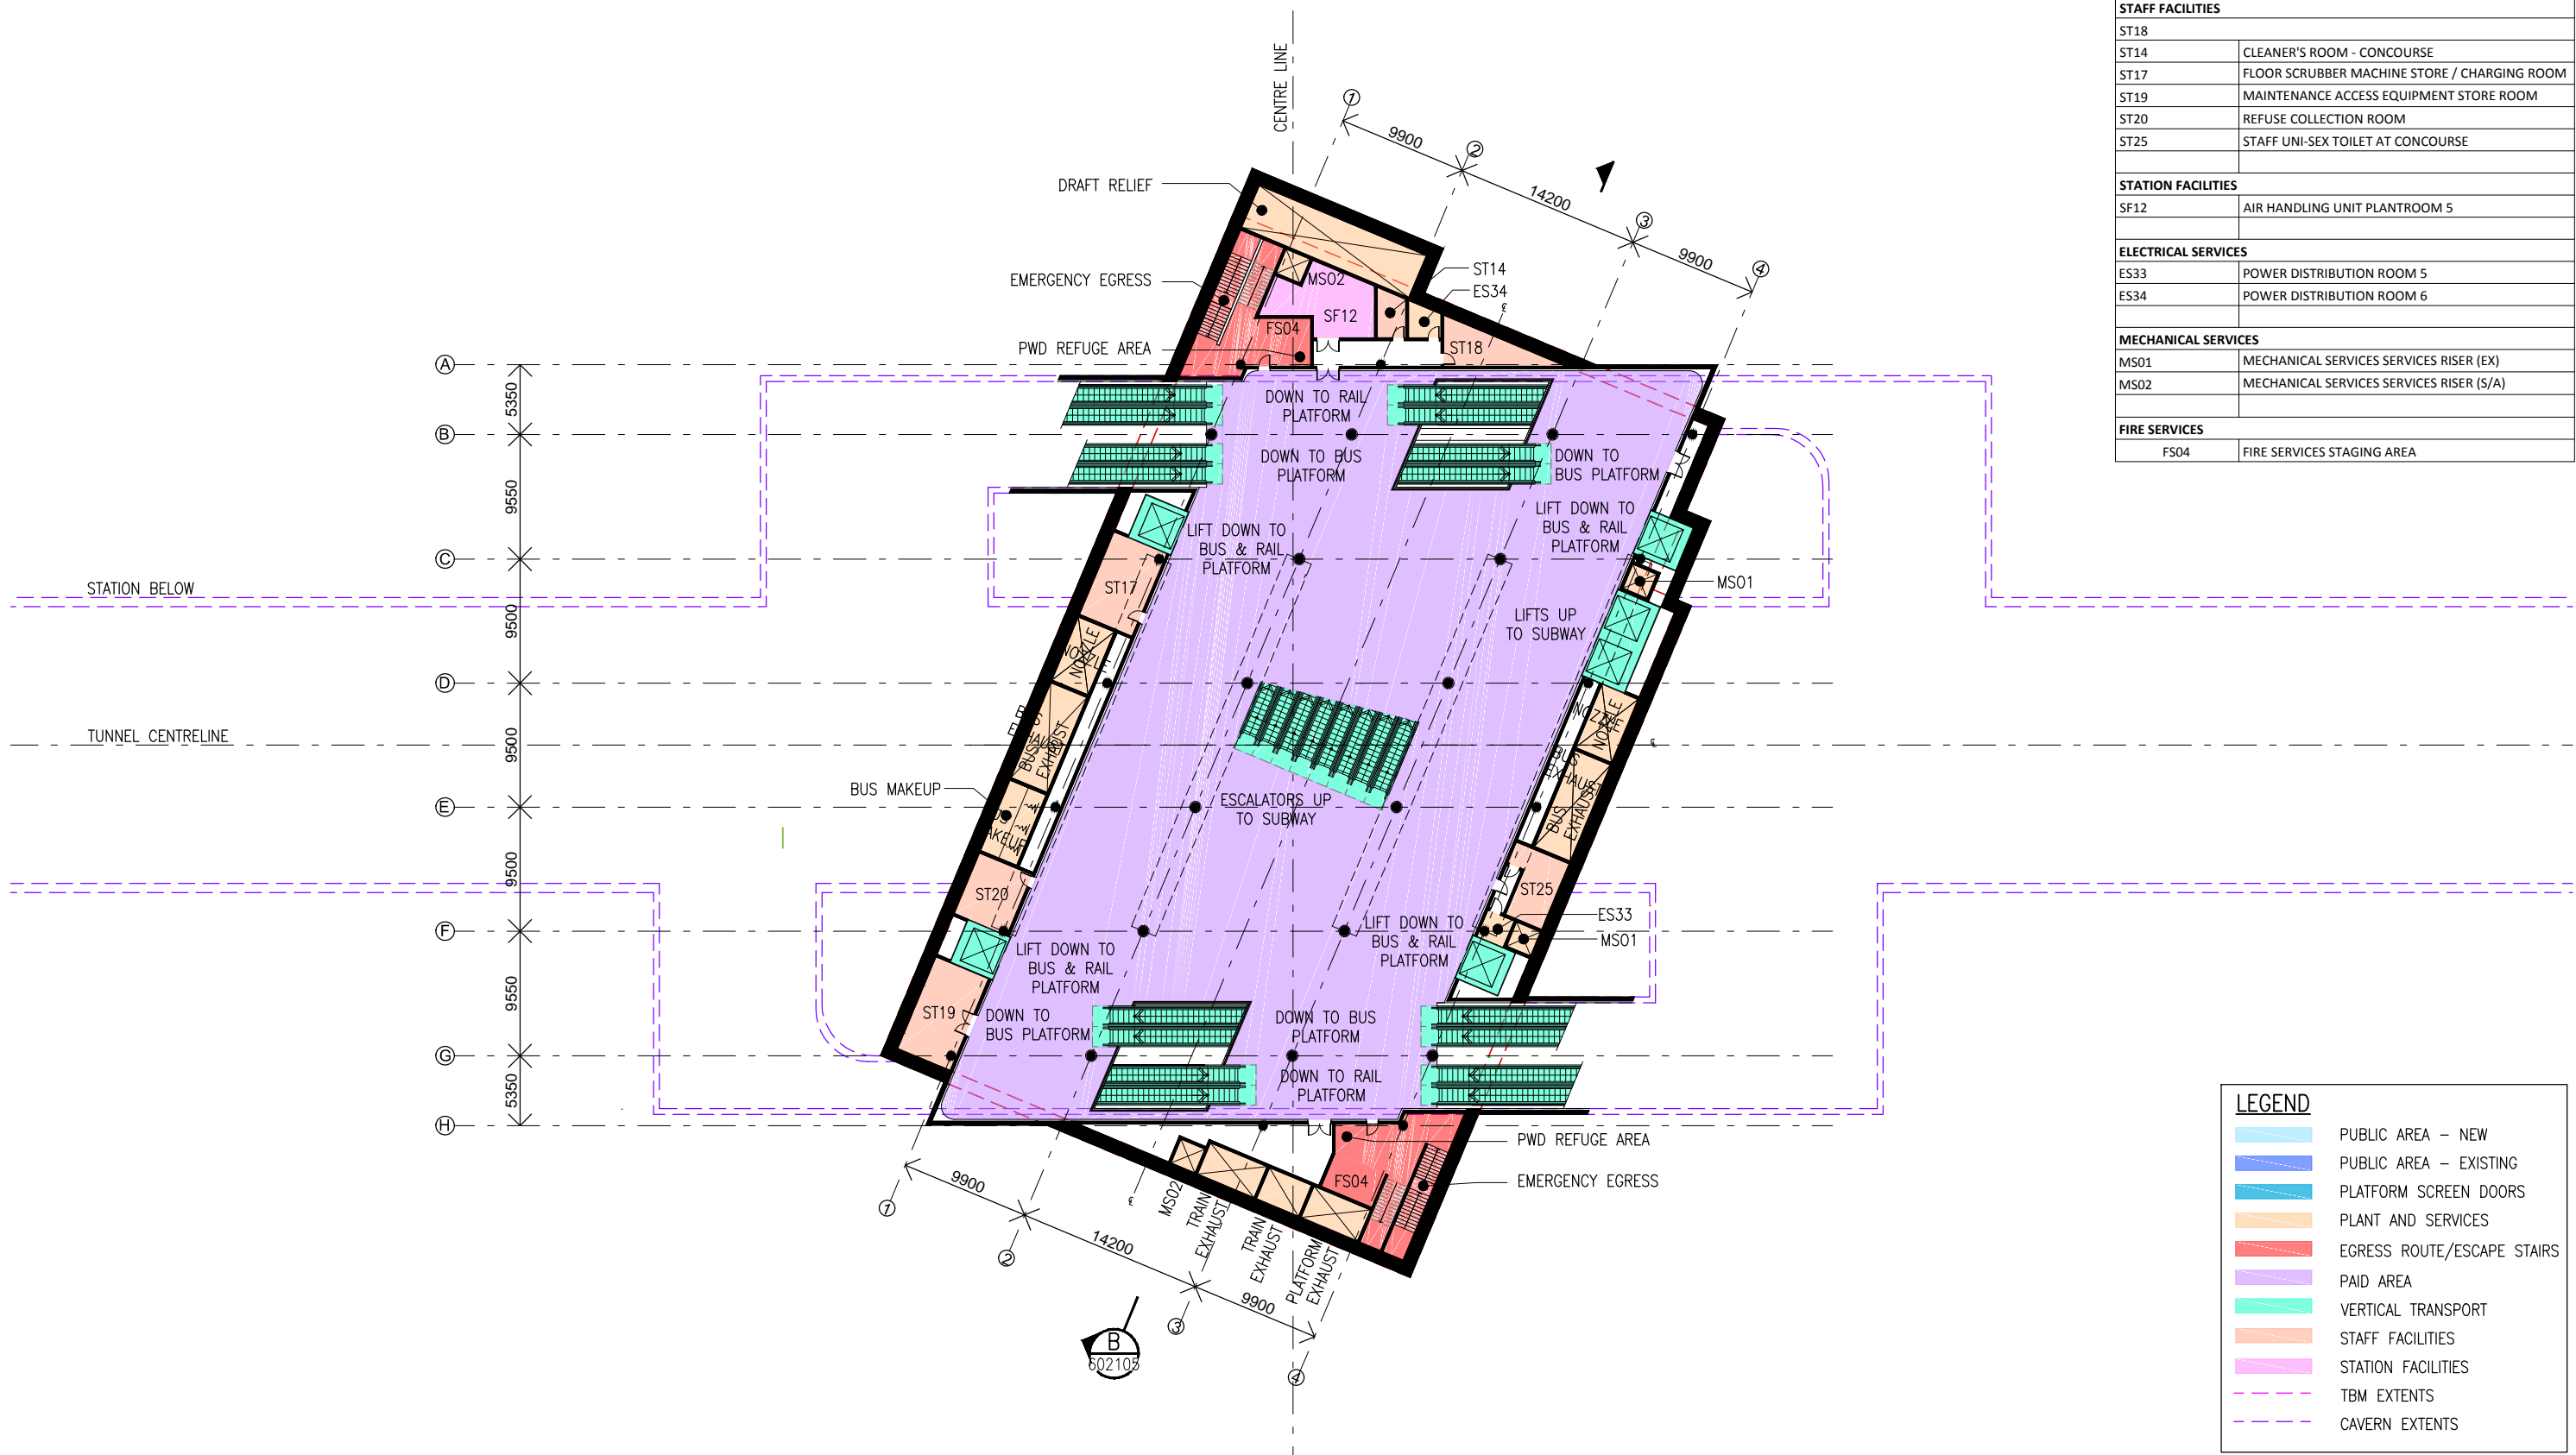

ROOM SCHEDULE	
ROOM No.	ROOM NAME
STAFF FACILITIES	
ST18	
ST14	CLEANER'S ROOM - CONCOURSE
ST17	FLOOR SCRUBBER MACHINE STORE / CHARGING ROOM
ST19	MAINTENANCE ACCESS EQUIPMENT STORE ROOM
ST20	REFUSE COLLECTION ROOM
ST25	STAFF UNI-SEX TOILET AT CONCOURSE
STATION FACILITIES	
SF12	AIR HANDLING UNIT PLANTROOM 5
ELECTRICAL SERVICES	
ES33	POWER DISTRIBUTION ROOM 5
ES34	POWER DISTRIBUTION ROOM 6
MECHANICAL SERVICES	
MS01	MECHANICAL SERVICES SERVICES RISER (EX)
MS02	MECHANICAL SERVICES SERVICES RISER (S/A)
FIRE SERVICES	
FS04	FIRE SERVICES STAGING AREA



LEGEND	
	PUBLIC AREA - NEW
	PUBLIC AREA - EXISTING
	PLATFORM SCREEN DOORS
	PLANT AND SERVICES
	EGRESS ROUTE/ESCAPE STAIRS
	PAID AREA
	VERTICAL TRANSPORT
	STAFF FACILITIES
	STATION FACILITIES
	TBM EXTENTS
	CAVERN EXTENTS

Revisions/Descriptions	Certification	Date	Microfiled
2 ISSUED FOR EIS		01/08/14	
1 REVISED REFERENCE DESIGN		30/06/14	
0 REFERENCE DESIGN		06/06/14	

Associated Job Nos	Survey Data
	Datum
Auxiliary Drg Nos	Horiz. Grid
	Height Origin
	Survey Books

BRISBANE CITY BaT (BUS AND TRAIN PROJECT) REFERENCE DESIGN				
Preceding RP	Dist. to start of job (km)	From start to end of job	From end to Following RP	Following RP

ROMA STREET STATION CONCOURSE LEVEL RL -4.43M				
ENG. LEAD	AREA	NAME	SIGNATURE	NO. DATE
		A.WATT	A.D.W	01/08/14

	Queensland Government
Job No.	
Contract No.	601160
Drawing No.	2
Series Number	1 of
	MRR_Detail (06/13)