


NOT FOR CONSTRUCTION

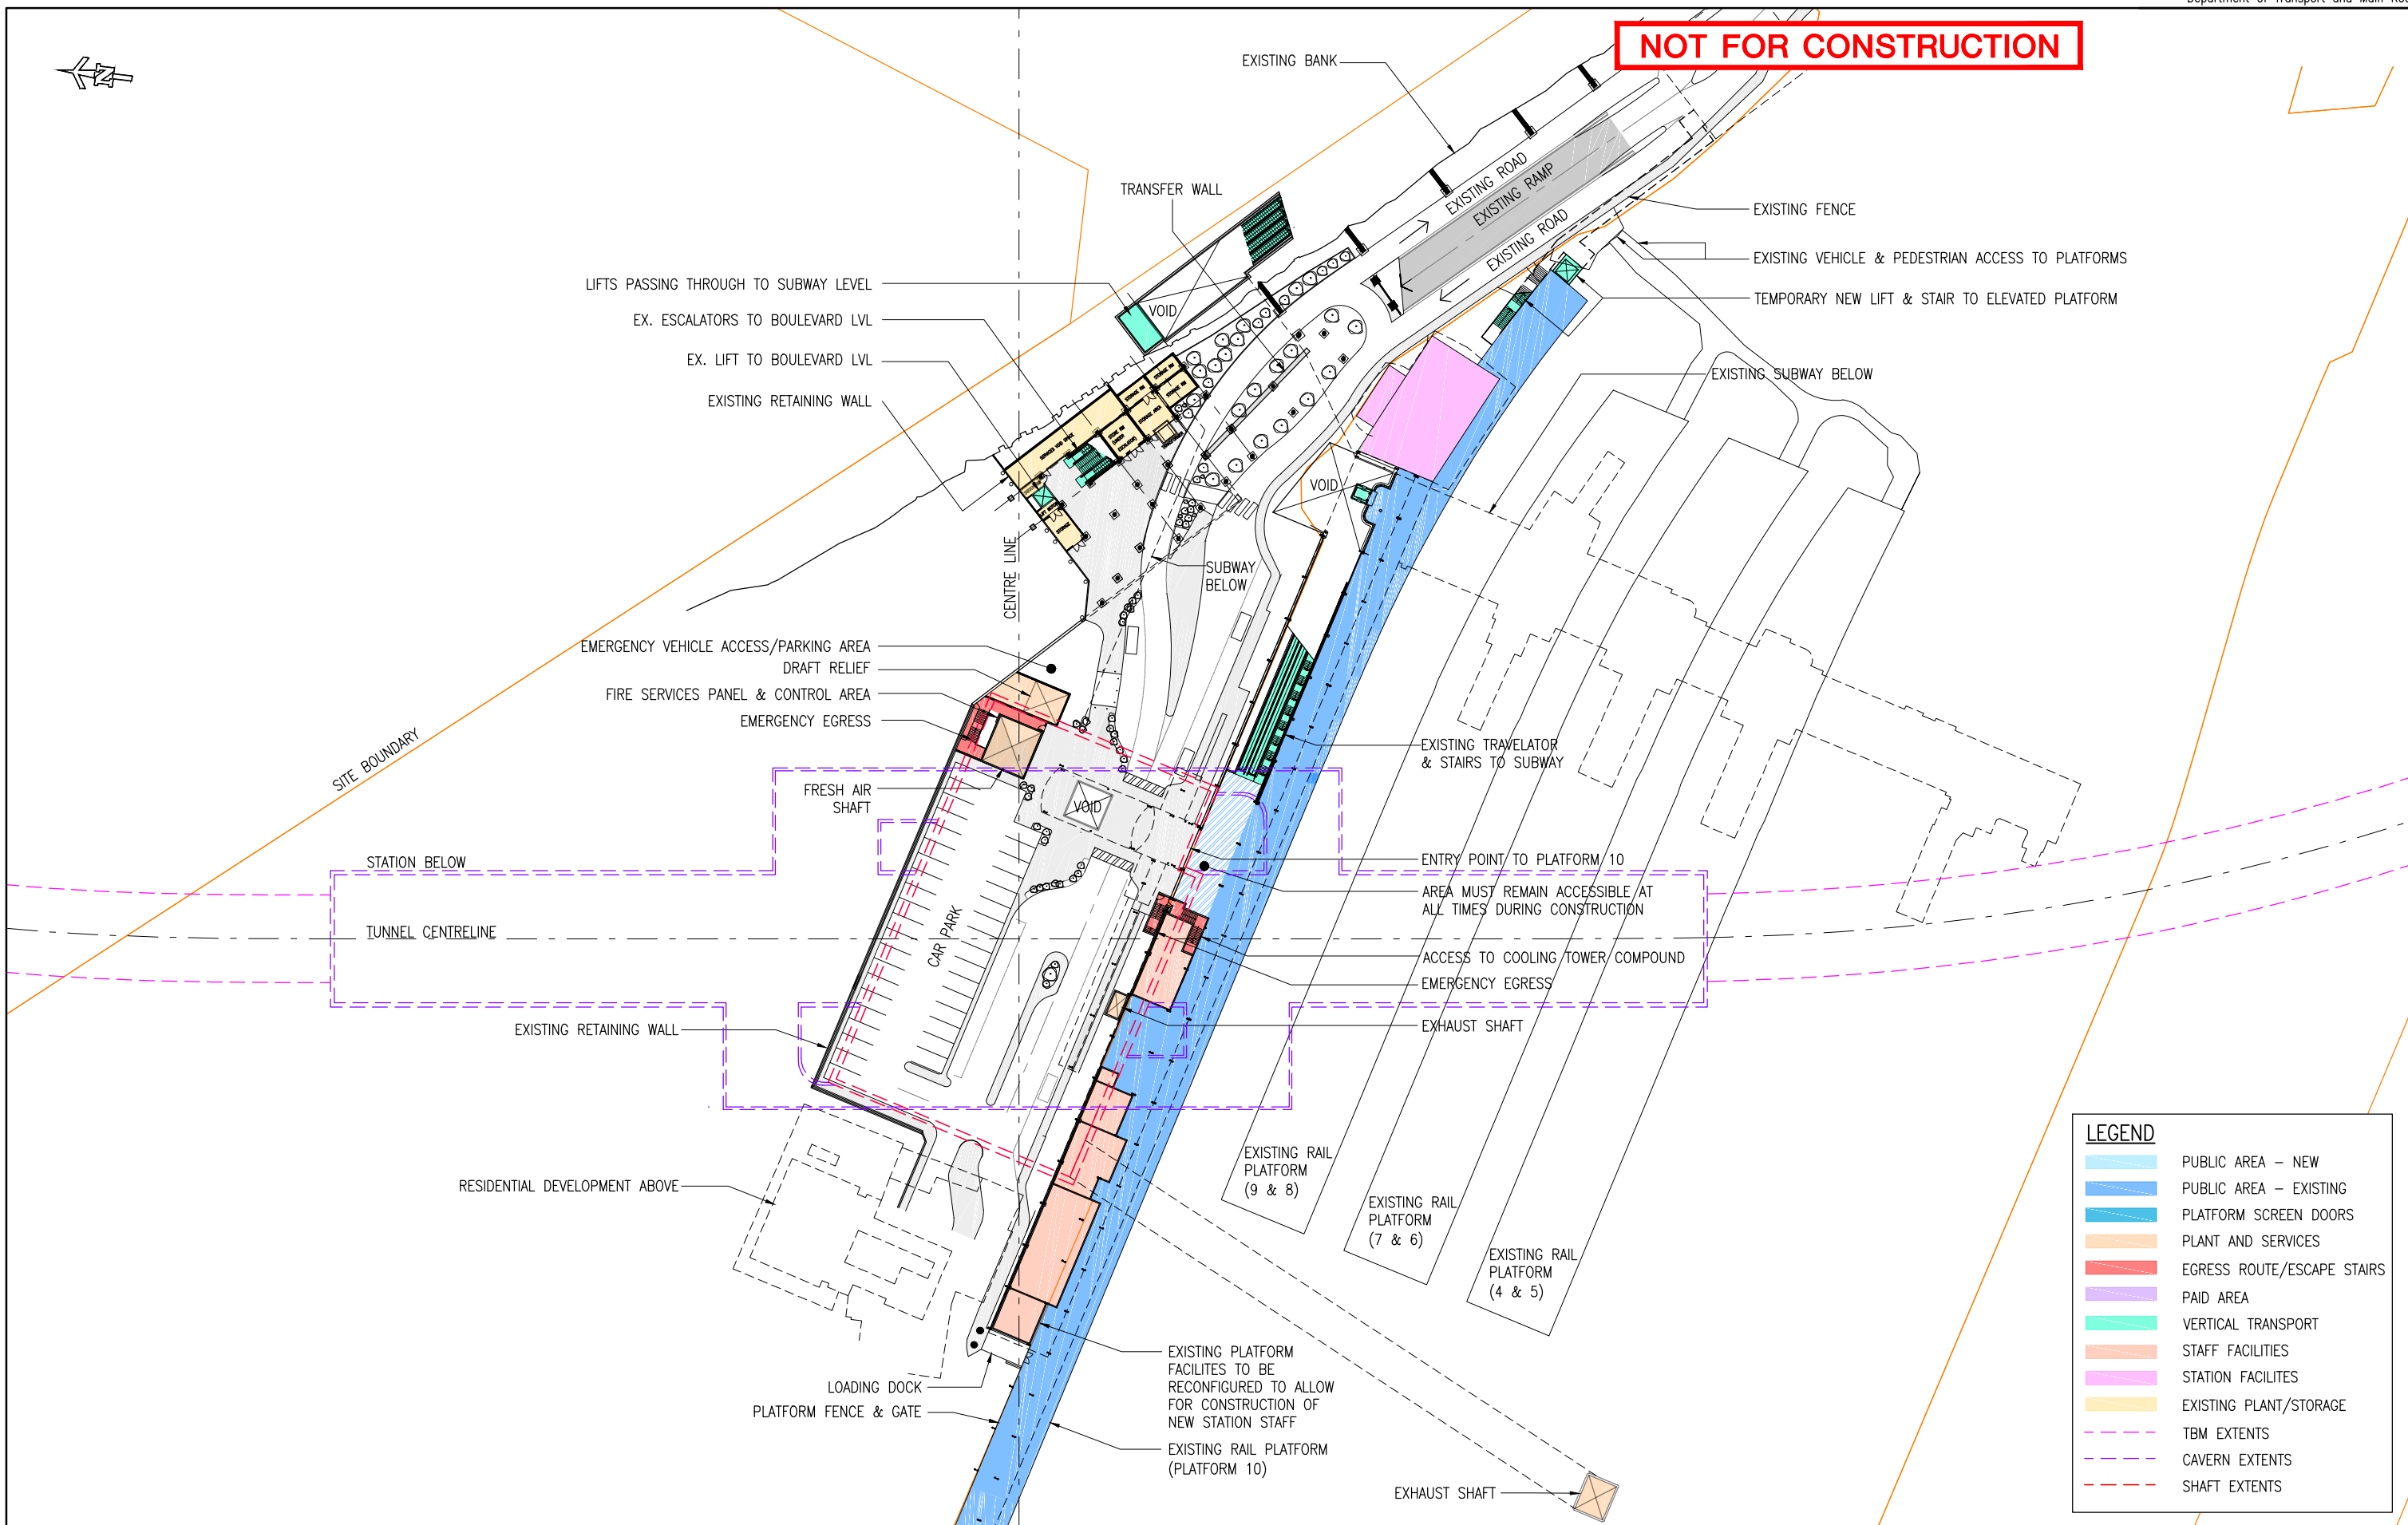

| LEGEND | |
|--------|----------------------------|
| | PUBLIC AREA - NEW |
| | PUBLIC AREA - EXISTING |
| | PLATFORM SCREEN DOORS |
| | PLANT AND SERVICES |
| | EGRESS ROUTE/ESCAPE STAIRS |
| | PAID AREA |
| | VERTICAL TRANSPORT |
| | STAFF FACILITIES |
| | STATION FACILITIES |
| | EXISTING PLANT/STORAGE |
| | TBM EXTENTS |
| | CAVERN EXTENTS |
| | SHAFT EXTENTS |

| Revisions/Descriptions | Certification | Date | Microfiled |
|----------------------------|---------------|----------|------------|
| 2 ISSUED FOR EIS | | 01/08/14 | |
| 1 REVISED REFERENCE DESIGN | | 30/06/14 | |
| 0 REFERENCE DESIGN | | 06/06/14 | |

| Associated Job Nos | Survey Data |
|--------------------|---------------|
| | Datum |
| | Horiz. Grid |
| | Height Origin |
| | Survey Books |

Scales

SCALE B

0 10 20 25

1:1000 (A3) 1:500 (A1)

Dimensions shown in metres except where shown otherwise

Last Modified :- Aug 01, 2014 - 9:58am

| BRISBANE CITY | | | | |
|-----------------------------|----------------------------|--------------------------|--------------------------|--------------|
| BaT (BUS AND TRAIN PROJECT) | | | | |
| REFERENCE DESIGN | | | | |
| Reference Points | | | | |
| Preceding RP | Dist. to start of job (km) | From start to end of job | From end to Following RP | Following RP |
| | | | | |

| ROMA STREET STATION | | | | |
|---------------------------|--------|-----------|-----|----------|
| GROUND LEVEL | | | | |
| RL +19.897M | | | | |
| ENGINEERING CERTIFICATION | | | | |
| ENG. AREA | NAME | SIGNATURE | NO. | DATE |
| LEAD | A.WATT | A.D.W | | 01/08/14 |

| | |
|---------------|------------------------------|
| | Queensland Government |
| Job No. | |
| Contract No. | 601120 |
| Drawing No. | 2 |
| Series Number | 1 of |
| | MRR_Detail (06/13) |