


**NOT FOR CONSTRUCTION**

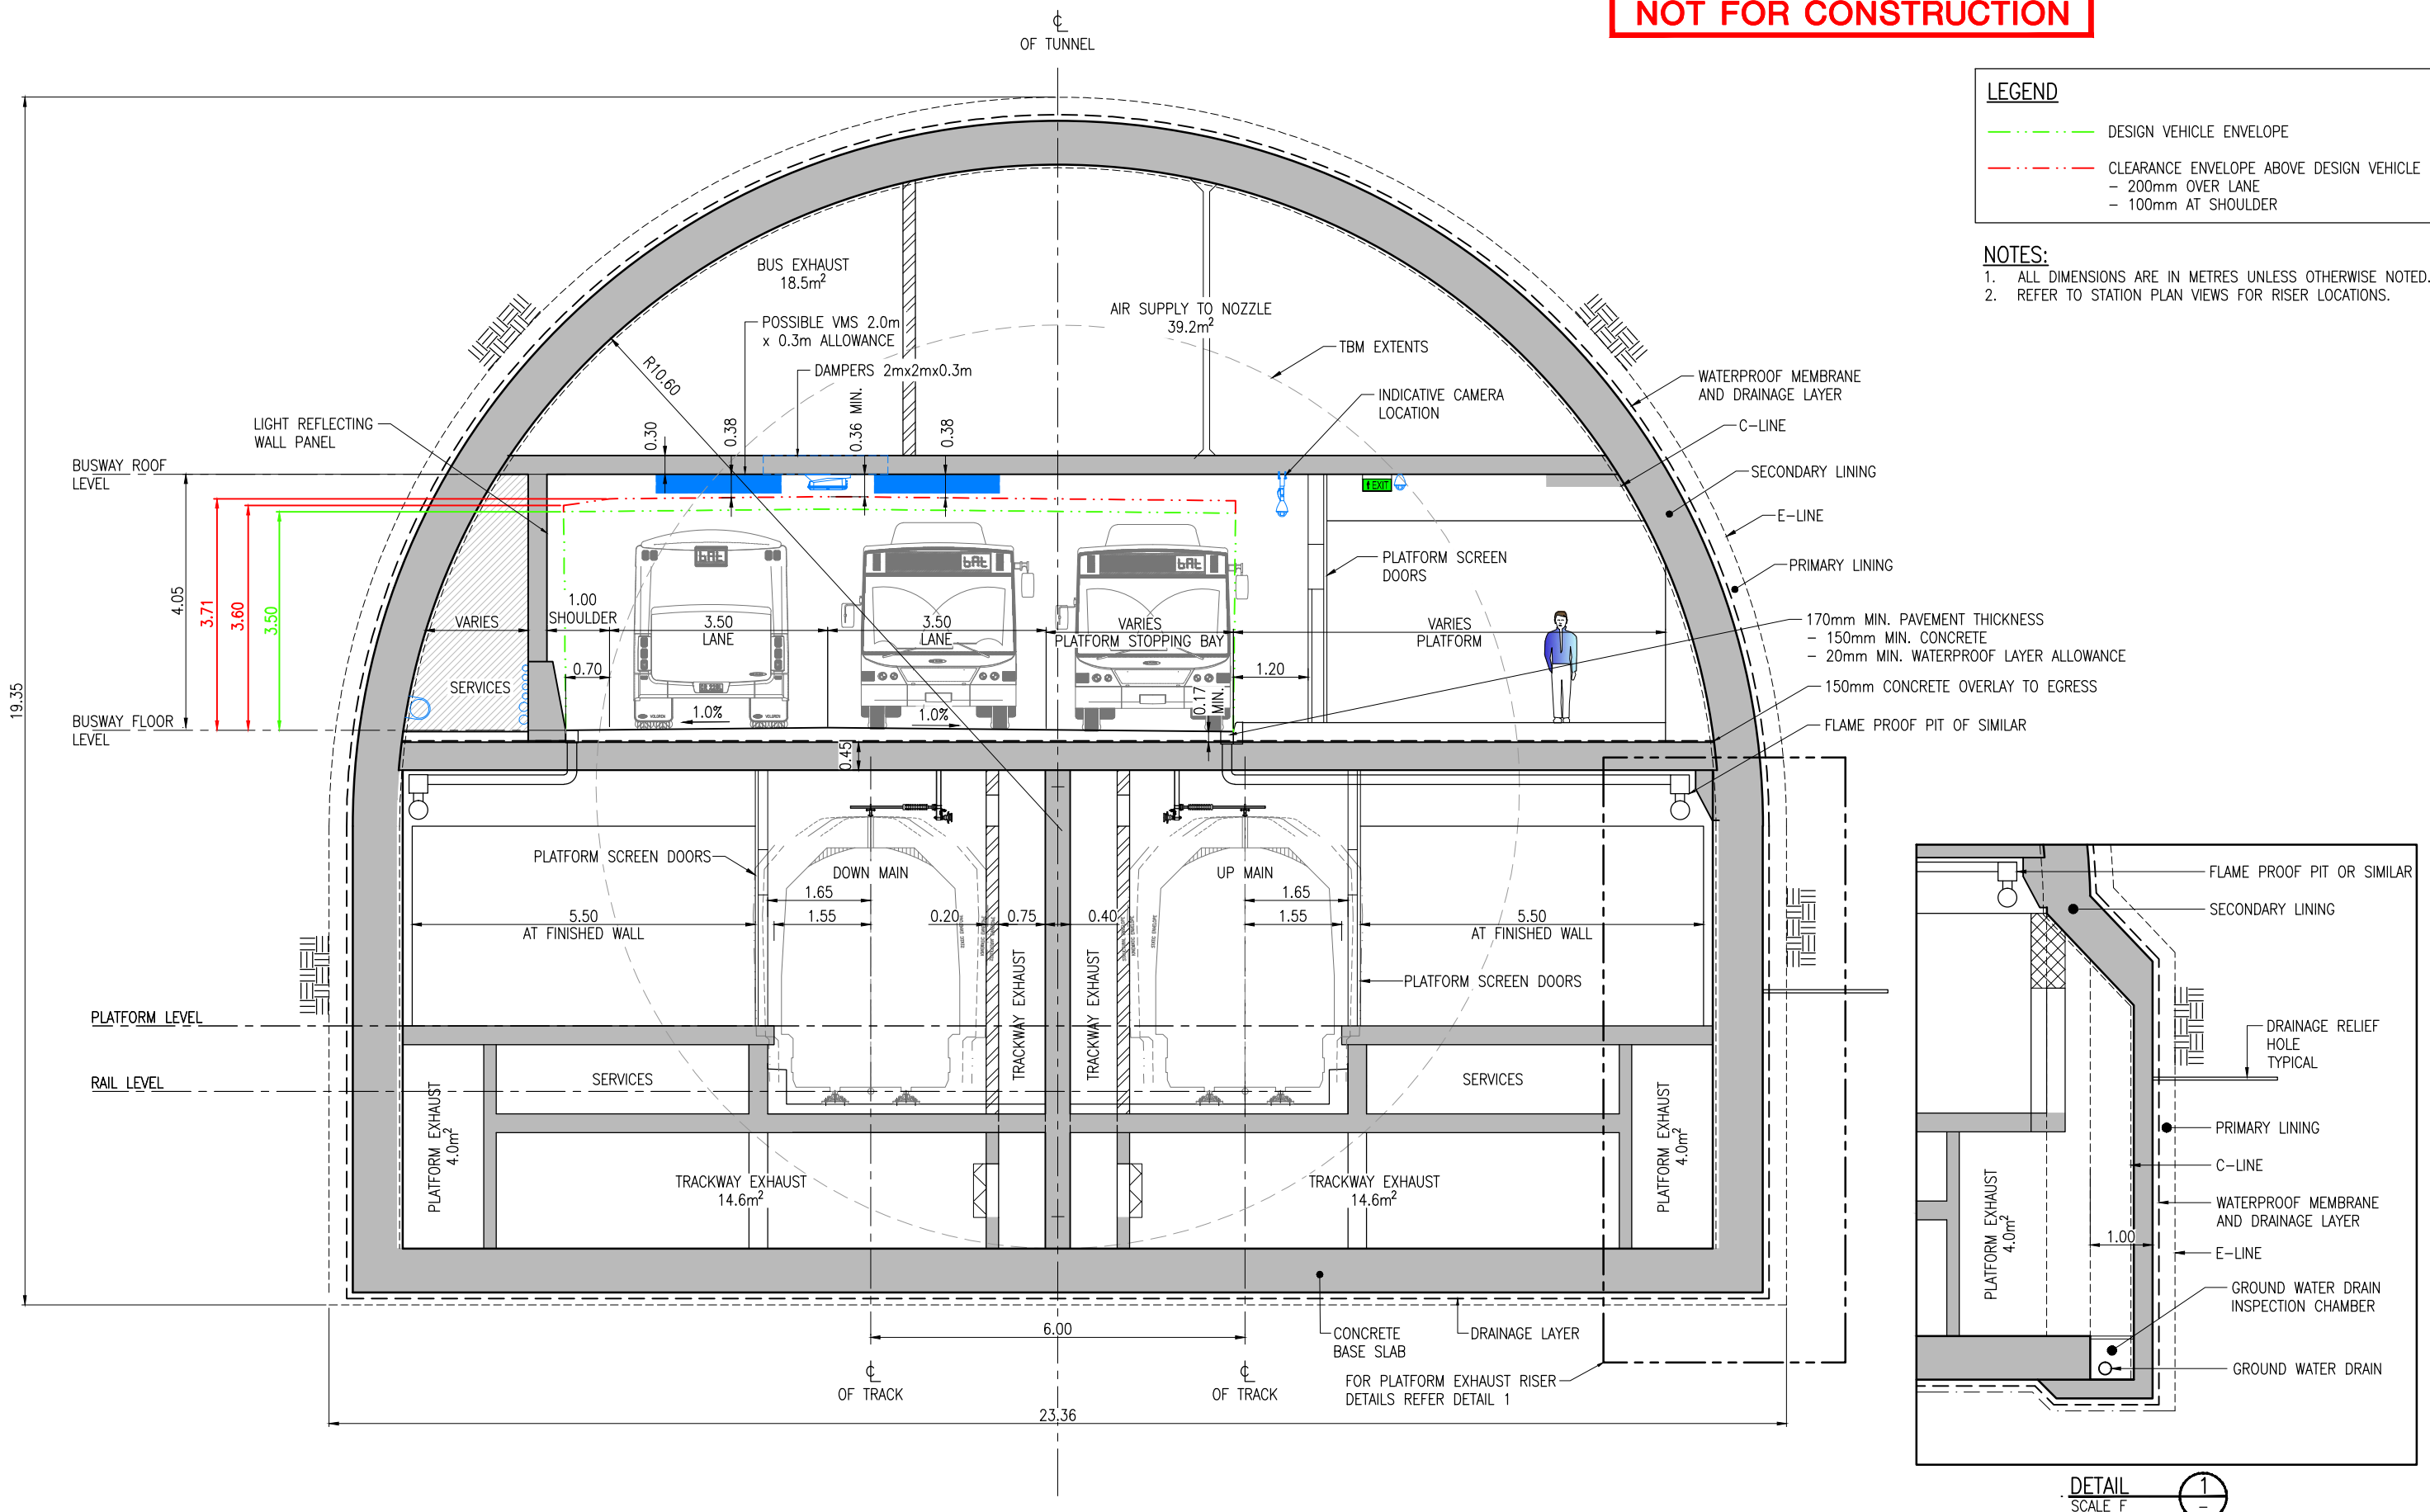

**LEGEND**

- DESIGN VEHICLE ENVELOPE
- - - CLEARANCE ENVELOPE ABOVE DESIGN VEHICLE
  - 200mm OVER LANE
  - 100mm AT SHOULDER

**NOTES:**

- ALL DIMENSIONS ARE IN METRES UNLESS OTHERWISE NOTED.
- REFER TO STATION PLAN VIEWS FOR RISER LOCATIONS.

DETAIL 1  
SCALE F

Revisions/Descriptions	Certification	Date	Microfiled
2 ISSUED FOR EIS		01/08/14	
1 REVISED REFERENCE DESIGN		30/06/14	
0 REFERENCE DESIGN		06/06/14	

Associated Job Nos	Survey Data
	Datum
Auxiliary Drg Nos	Horiz. Grid
	Height Origin
	Survey Books

Dimensions shown in metres except where shown otherwise

**BRISBANE CITY**  
**BaT (BUS AND TRAIN PROJECT)**  
**REFERENCE DESIGN**

Preceding RP	Dist. to start of job (km)	From start to end of job	From end to Following RP	Following RP

Through Chainage from

**ROMA STREET STATION**  
**STATION CAVERN**

ENGINEERING CERTIFICATION				
ENG. AREA	NAME	SIGNATURE	NO.	DATE
LEAD	A.WATT			01/08/14

**Queensland Government**

Job No.	
Contract No.	602201
Drawing No.	2
Series Number	1 of
	MRR_Detail (06/13)