


NOT FOR CONSTRUCTION




ROOM SCHEDULE	
ROOM No.	ROOM NAME
PUBLIC AREA	
PA11	CUSTOMER SERVICE KIOSK
STAFF FACILITIES	
ST01	STATION MASTER'S OFFICE / INCIDENT CONTROL CENTRE
ST02	RAIL POLICE SQUAD ROOM
ST03	POLICE INTERVIEW ROOM
ST04	STAFF MEAL ROOM
ST05	STAFF LOCKER ROOM / SHOWERS - MALE
ST06	STAFF LOCKER ROOM / SHOWERS - FEMALE
ST07	STAFF SHOWERS & TOILETS - FEMALE
ST08	STAFF SHOWERS & TOILETS - MALE
ST09	FIRST AID ROOM
ST15	CLEANER'S ROOM - SUBWAY
ST16	ADVERTISING STORE ROOM
ST21	REFUSE COLLECTION ROOM 2
ST27	STAFF UNI-SEX PWD TOLIET AND SHOWER
ST29	CLEANING EQUIPMENT ROOM
STATION FACILITIES	
SF03	STAIR PRESSURIZATION FAN / CONTROL ROOM
SF04	STAIR PRESSURIZATION FAN / CONTROL ROOM
SF13	AIR HANDING UNIT (AHU) PLANTROOM 6
ELECTRICAL SERVICES	
ES22	AUTOMATIC REVENUE COLLECTION (ARC) SYSTEM ROOM
ES30	POWER DISTRIBUTION ROOM 5
MECHANICAL SERVICES	
MS01	MECHANICAL SERVICES SERVICES RISER (EX)
MS02	MECHANICAL SERVICES SERVICES RISER (S/A)

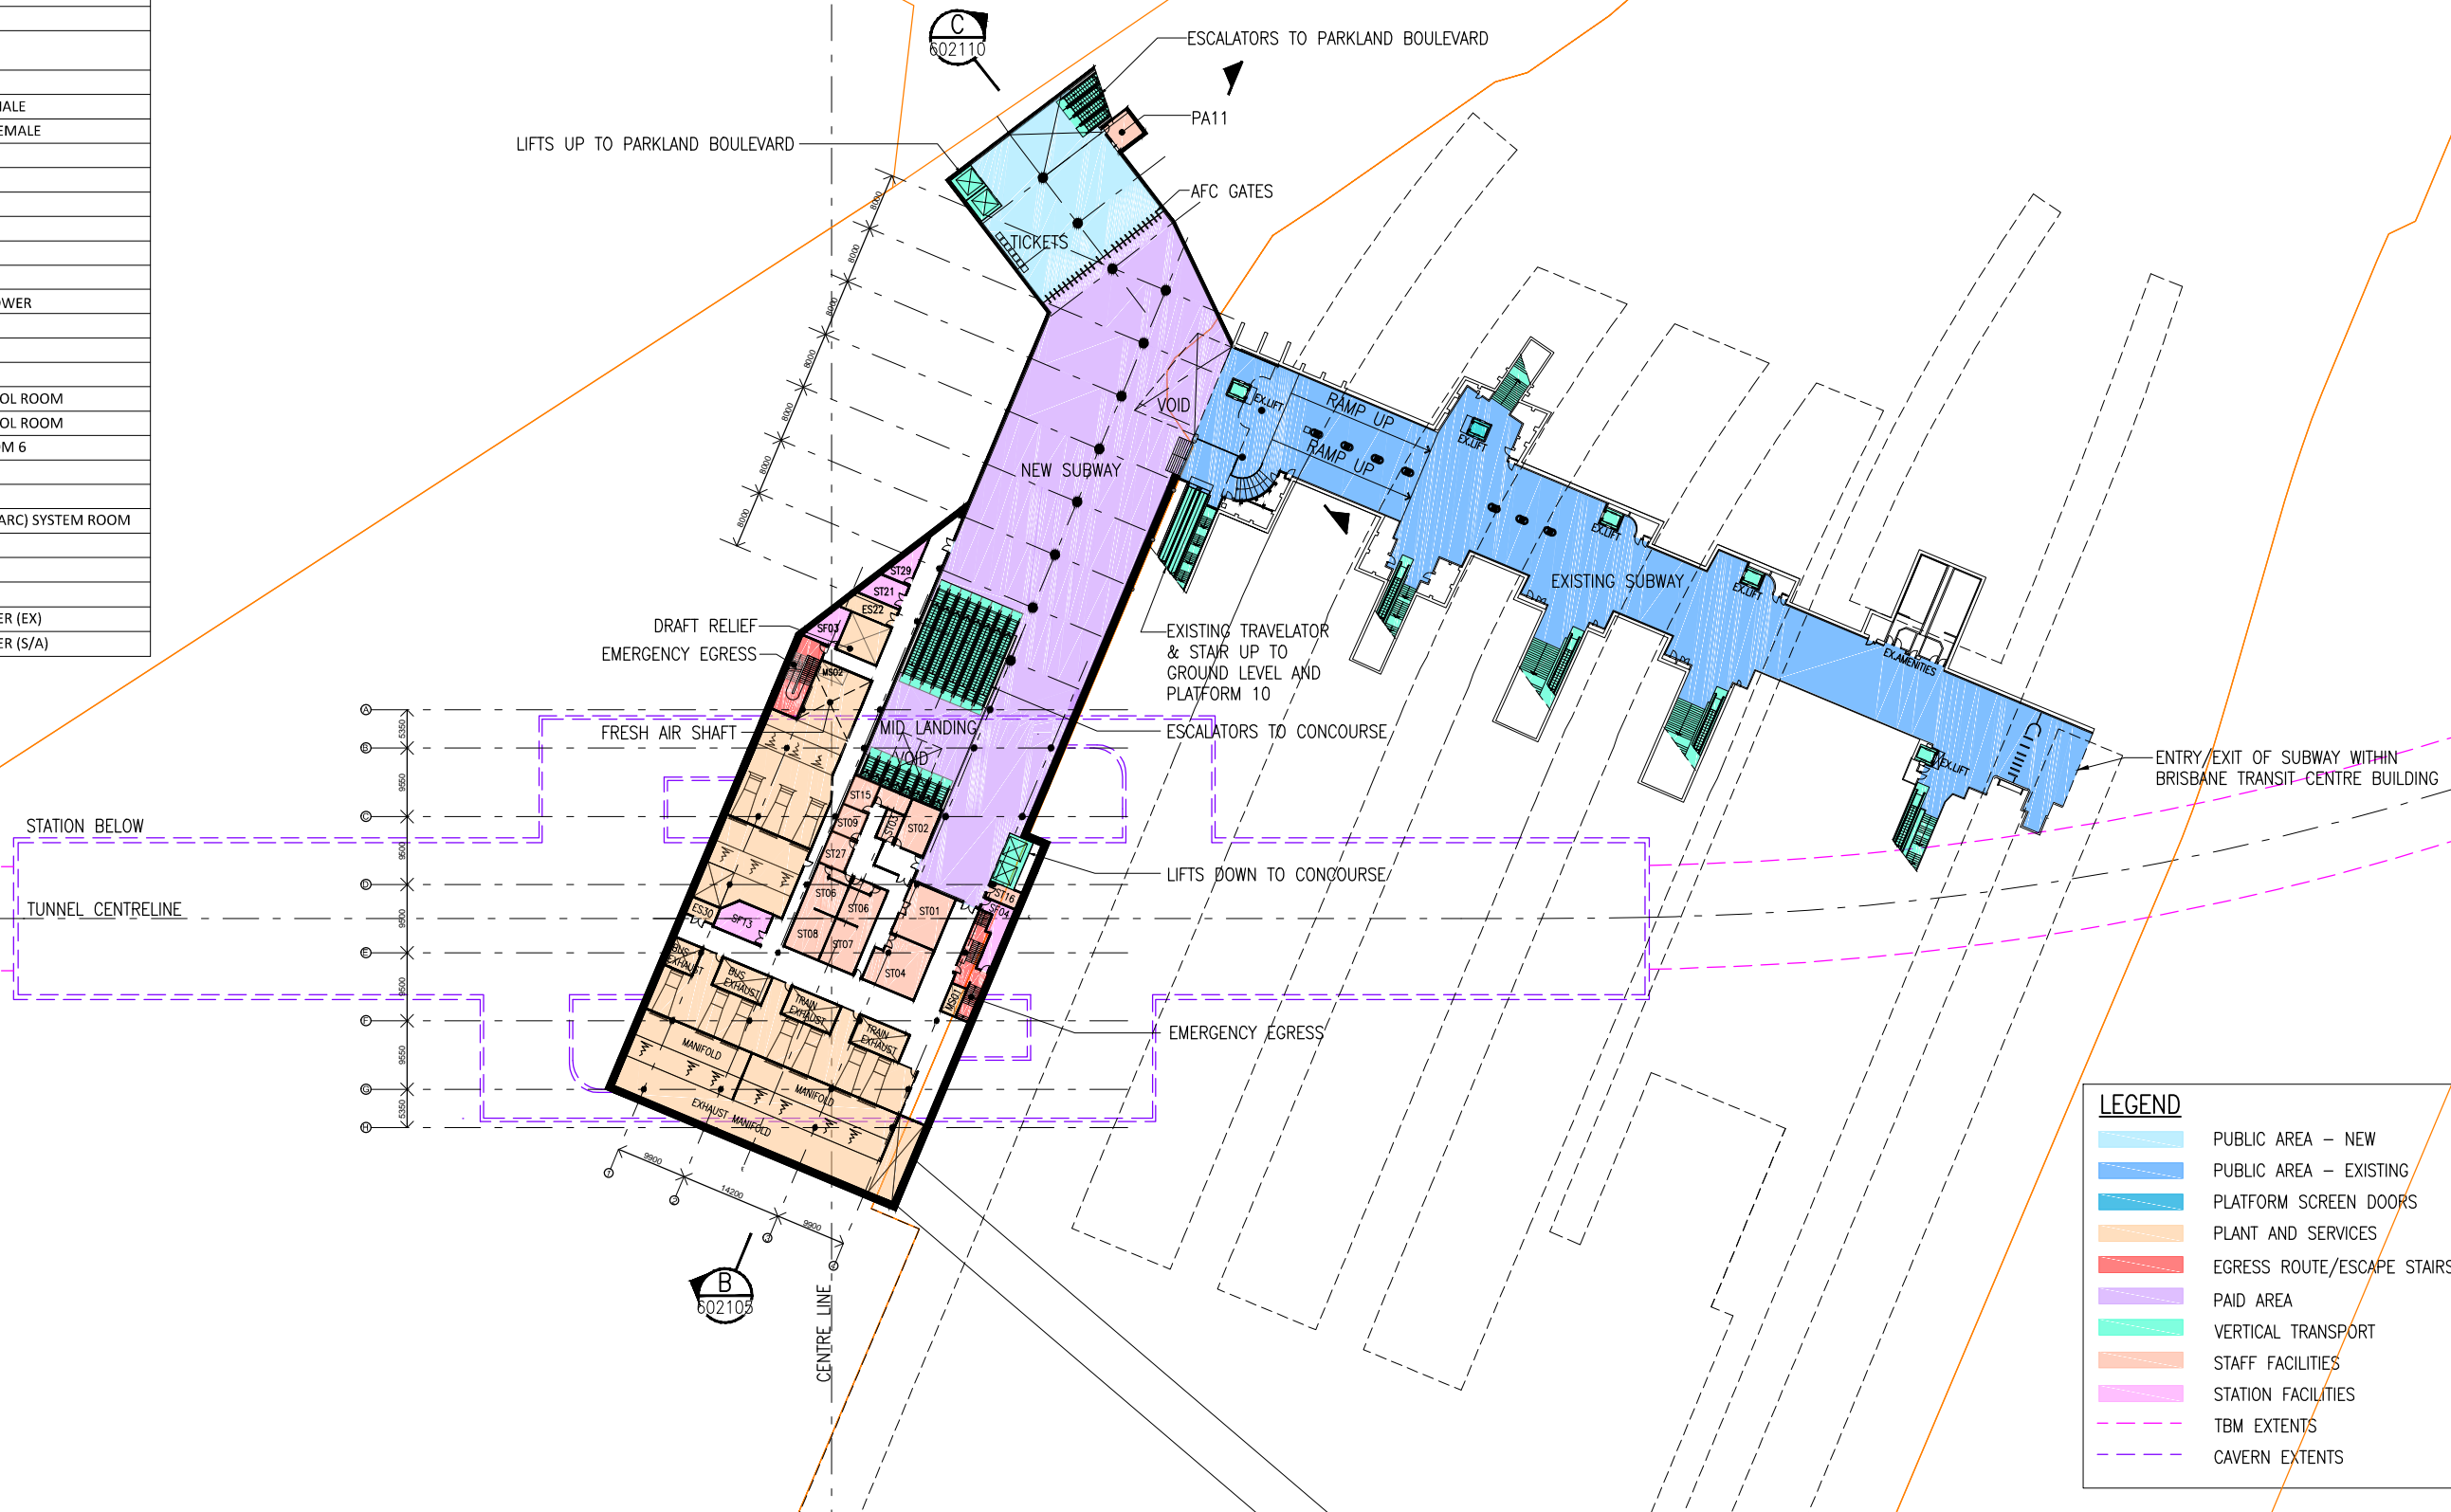

LEGEND	
	PUBLIC AREA - NEW
	PUBLIC AREA - EXISTING
	PLATFORM SCREEN DOORS
	PLANT AND SERVICES
	EGRESS ROUTE/ESCAPE STAIRS
	PAID AREA
	VERTICAL TRANSPORT
	STAFF FACILITIES
	STATION FACILITIES
	TBM EXTENTS
	CAVERN EXTENTS

Revisions/Descriptions	Certification	Date	Microfiled
2 ISSUED FOR EIS		01/08/14	
1 REVISED REFERENCE DESIGN		30/06/14	
0 REFERENCE DESIGN		06/06/14	

Associated Job Nos	Survey Data
	Datum
Auxiliary Drg Nos	Horiz. Grid
	Height Origin
	Survey Books

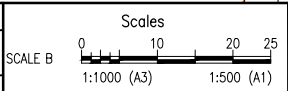

BRISBANE CITY BaT (BUS AND TRAIN PROJECT) REFERENCE DESIGN				
Reference Points				
Preceding RP	Dist. to start of job (km)	From start to end of job	From end to Following RP	Following RP

ROMA STREET STATION SUBWAY LEVEL (ALSO BASEMENT LEVEL 1) EXISTING RL +14.4M, NEW RL +13.4M				
ENGINEERING CERTIFICATION				
Drawn	B.J.M	ENG. AREA	LEAD	A.WATT
Designed	A.J.R	NAME	SIGNATURE	A.D.W
		NO.	DATE	01/08/14

Queensland Government	
Job No.	
Contract No.	601130
Drawing No.	2
Series Number	1 of
MRR_Detail (06/13)	