


NOT FOR CONSTRUCTION

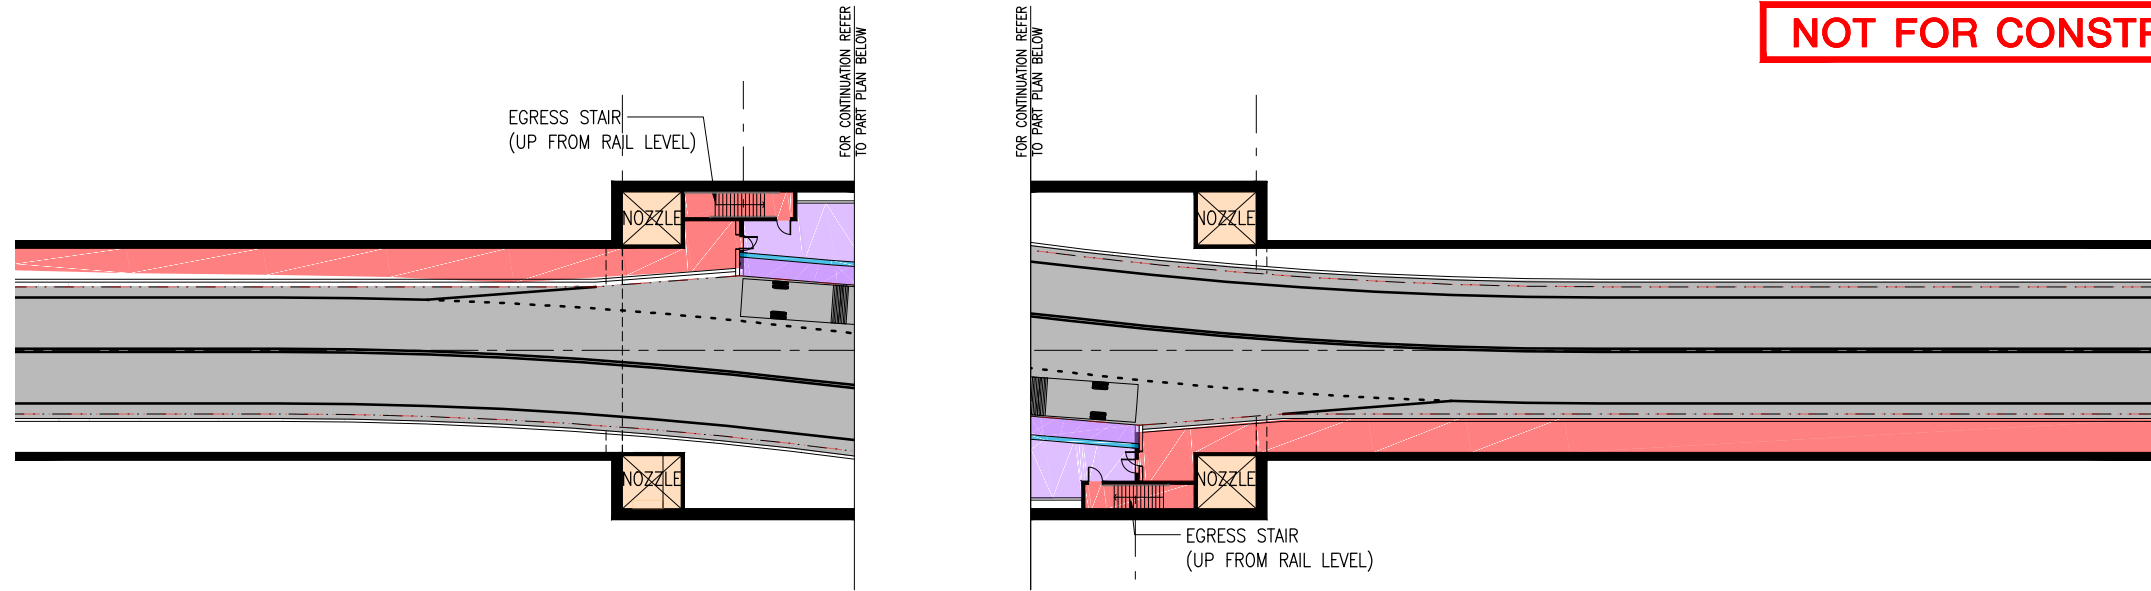


ROOM SCHEDULE	
ROOM No.	ROOM NAME
STAFF FACILITIES	
ST12	CLEANER'S ROOM AND STORE
ST13	CLEANER'S ROOM AND STORE
ST23	STAFF UNI-SEX TOILET
ST24	STAFF UNI-SEX TOILET
ST30	PLATFORM SUPERVISOR'S BOOTH
STATION FACILITIES	
SF10	AIR HANDING UNIT (AHU) PLANTROOM 3
SF11	AIR HANDING UNIT (AHU) PLANTROOM 4
ELECTRICAL SERVICES	
ES03	TRANSFORMER ROOM 3 - 22KV/400V
ES04	TRANSFORMER ROOM 4 - 22KV/400V
ES07	22KV SWITCHGEAR ROOM 1
ES08	22KV SWITCHGEAR ROOM 2
ES09	LOW VOLTAGE SWITCHGEAR ROOM 1
ES10	LOW VOLTAGE SWITCHGEAR ROOM 2
ES11	UNINTERRUPTIBLE POWER SUPPLY ROOM 1
ES12	UNINTERRUPTIBLE POWER SUPPLY ROOM 2
ES28	POWER DISTRIBUTION ROOM
ES29	POWER DISTRIBUTION ROOM

LEGEND	
	PUBLIC AREA - NEW
	PUBLIC AREA - EXISTING
	PLATFORM SCREEN DOORS
	PLANT AND SERVICES
	EGRESS ROUTE/ESCAPE STAIRS
	INDICATIVE DEVELOPMENT
	PAID AREA
	VERTICAL TRANSPORT
	STAFF FACILITIES
	STATION FACILITIES
	TBM EXTENTS
	CAVERN EXTENTS

FOR CONTINUATION REFER TO PART PLAN ABOVE

FOR CONTINUATION REFER TO PART PLAN ABOVE

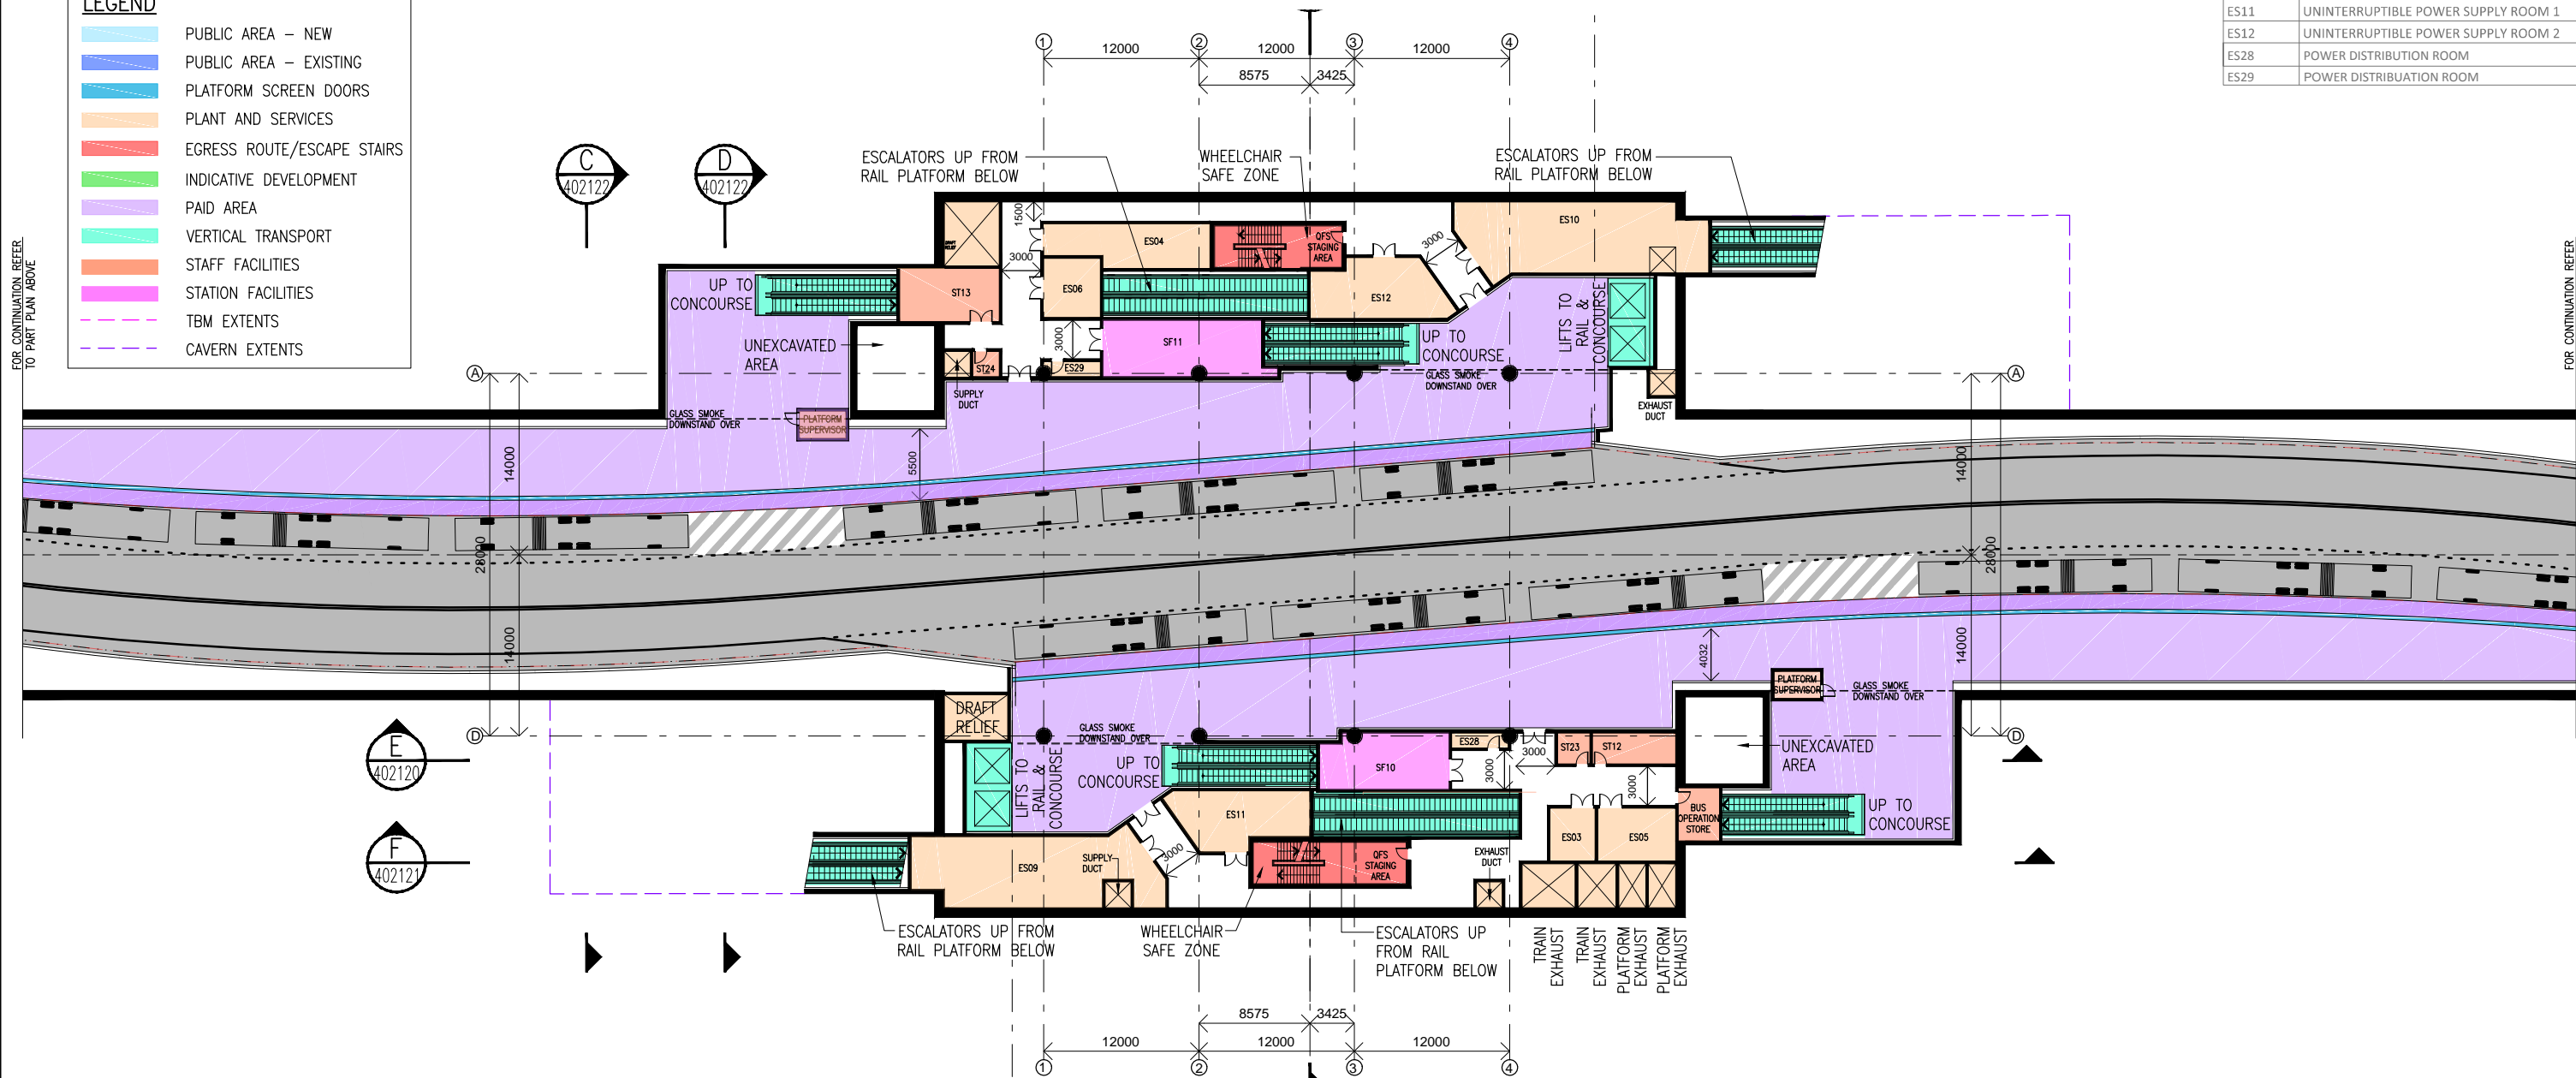

Revisions/Descriptions	Certification	Date	Microfiled
2 ISSUED FOR EIS		01/08/14	
1 REVISED REFERENCE DESIGN		30/06/14	
0 REFERENCE DESIGN		06/06/14	

Associated Job Nos	Survey Data
	Datum
Auxiliary Drg Nos	Horiz. Grid
	Height Origin
	Survey Books

BRISBANE CITY BaT (BUS AND TRAIN PROJECT) REFERENCE DESIGN				
Preceding RP	Dist. to start of job (km)	From start to end of job	From end to Following RP	Following RP

WOOLLOONGABBA STATION BUS LEVEL ROAD RL -20.770M PLATFORM RL -20.620M				
ENGINEERING CERTIFICATION				
ENG. AREA	NAME	SIGNATURE	NO.	DATE
LEAD	A.WATT	A.D.W		01/08/14

Job No.	
Contract No.	401170
Series Number	1 of 2
MRR_Detail (06/13)	