


**NOT FOR CONSTRUCTION**

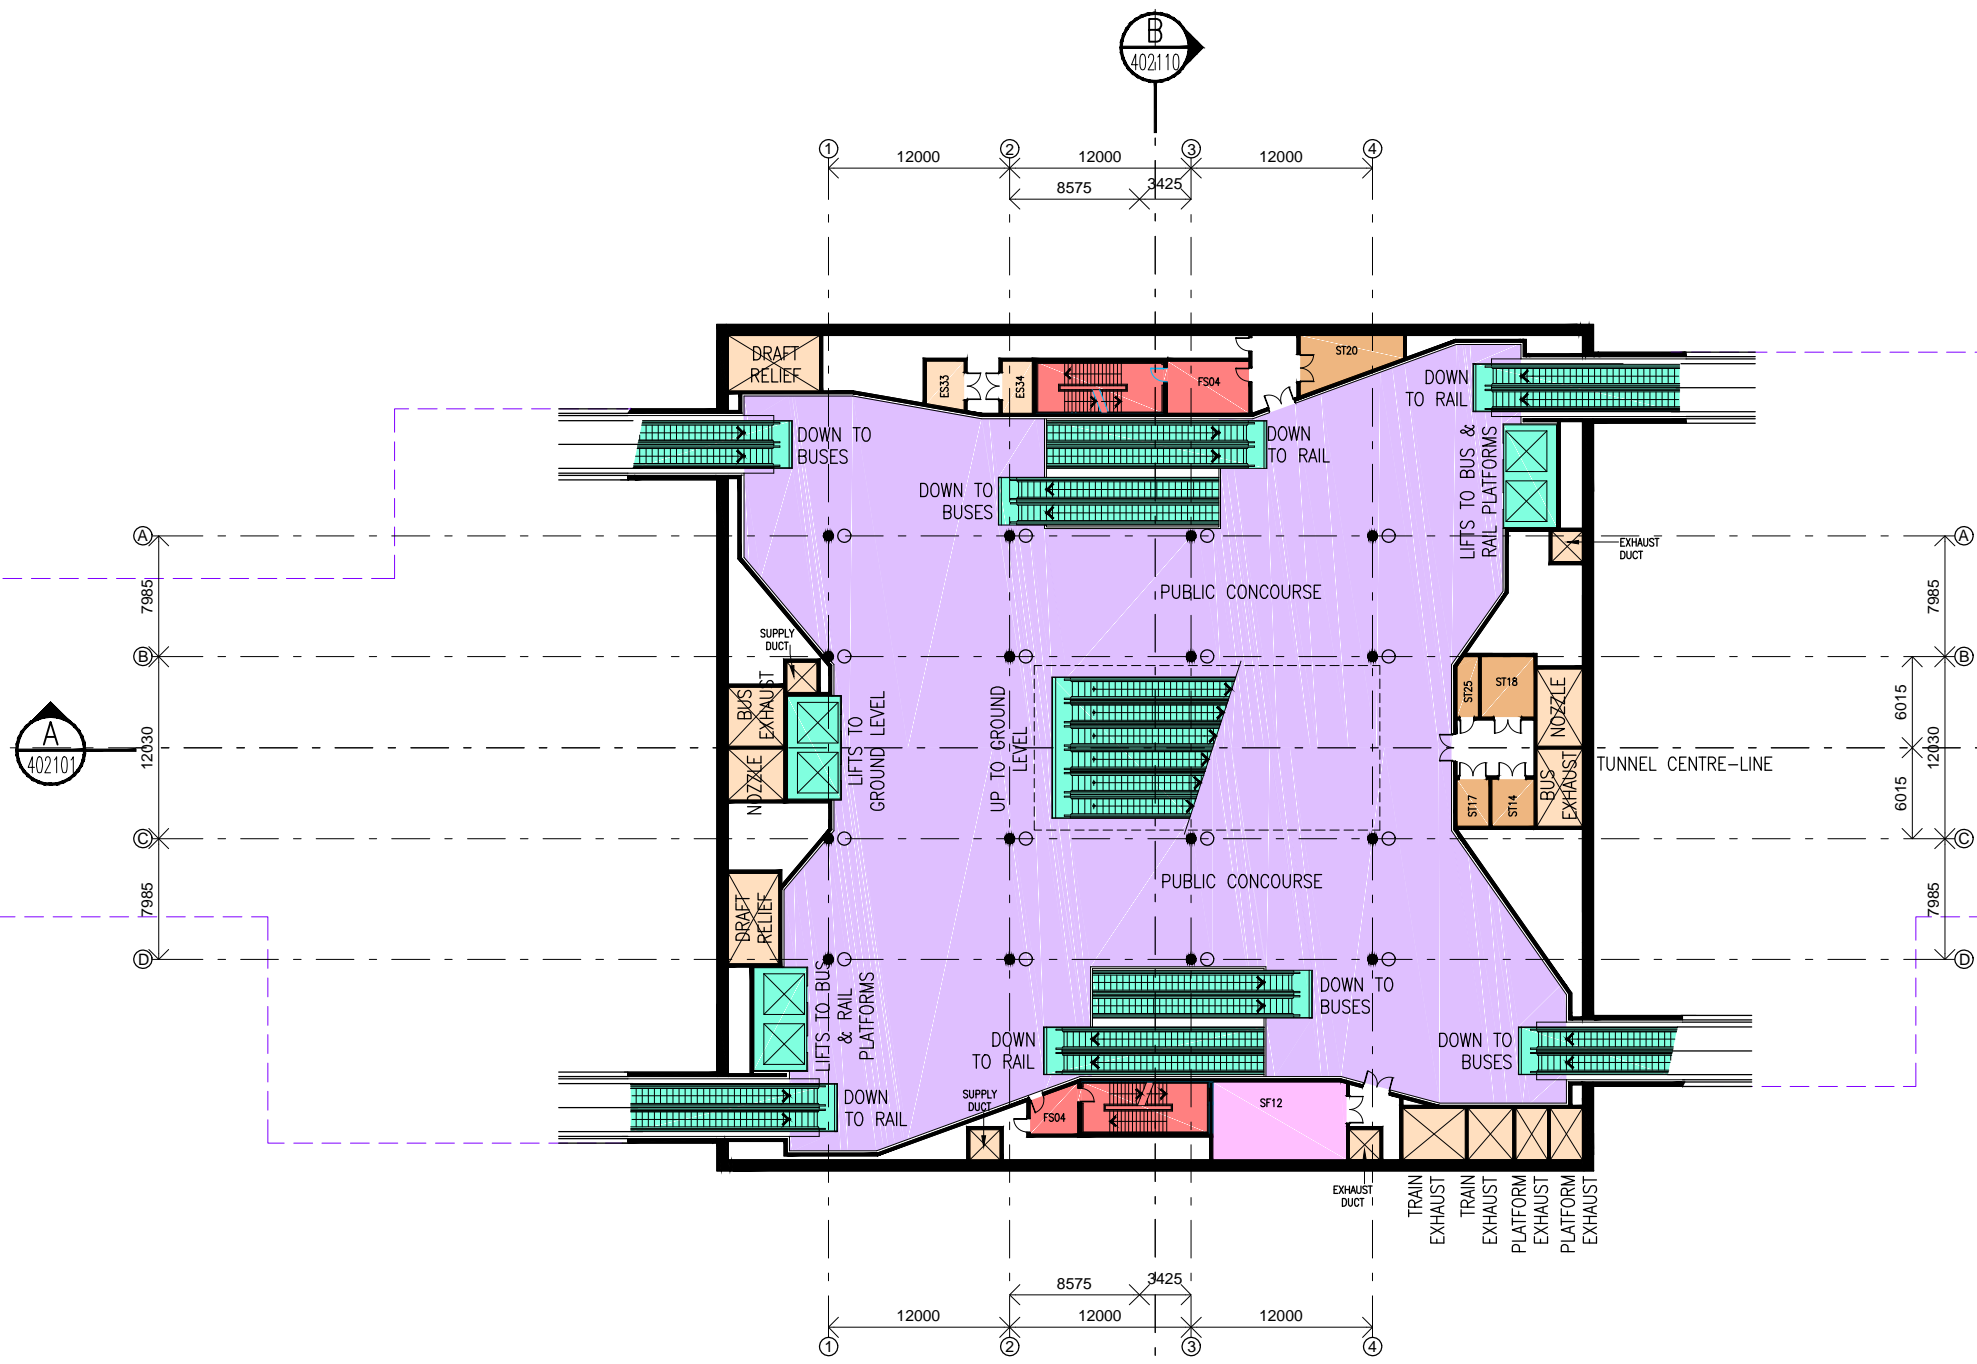


ROOM SCHEDULE	ROOM No.	ROOM NAME
<b>PUBLIC AREA</b>		
<b>STAFF FACILITIES</b>		
ST18	CONSUMABLES STORE ROOM	
ST14	CLEANER'S ROOM - CONCOURSE	
ST17	FLOOR SCRUBBER MACHINE STORE / CHARGING ROOM	
ST20	REFUSE COLLECTION ROOM	
ST25	STAFF UNI-SEX TOILET AT CONCOURSE	
<b>STATION FACILITIES</b>		
SF12	AIR HANDLING UNIT PLANTROOM 5	
<b>ELECTRICAL SERVICES</b>		
ES33	POWER DISTRIBUTION ROOM 5	
ES34	POWER DISTRIBUTION ROOM 6	
FS04	FIRE SERVICES STAGING AREA	

LEGEND	
	PUBLIC AREA - NEW
	PUBLIC AREA - EXISTING
	PLATFORM SCREEN DOORS
	PLANT AND SERVICES
	EGRESS ROUTE/ESCAPE STAIRS
	INDICATIVE DEVELOPMENT
	PAID AREA
	VERTICAL TRANSPORT
	STAFF FACILITIES
	STATION FACILITIES
	TBM EXTENTS
	CAVERN EXTENTS

Revisions/Descriptions	Certification	Date	Microfiled
2 ISSUED FOR EIS		01/08/14	
1 REVISED REFERENCE DESIGN		30/06/14	
0 REFERENCE DESIGN		06/06/14	

Associated Job Nos	Survey Data
	Datum
Auxiliary Drg Nos	Horiz. Grid
	Height Origin
	Survey Books

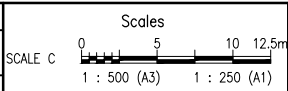

BRISBANE CITY				
BaT (BUS AND TRAIN PROJECT)				
REFERENCE DESIGN				
Reference Points				
Preceding RP	Dist. to start of job (km)	From start to end of job	From end to Following RP	Following RP

WOOLLOONGABBA STATION				
CONCOURSE LEVEL				
RL -13.420M				
ENGINEERING CERTIFICATION				
ENG. AREA	NAME	SIGNATURE	NO.	DATE
LEAD	A.WATT	A.D.W		01/08/14

	<b>Queensland Government</b>
Job No.	
Contract No.	401160
Drawing No.	2
Series Number	1 of
MRR_Detail (06/13)	