


**NOT FOR CONSTRUCTION**

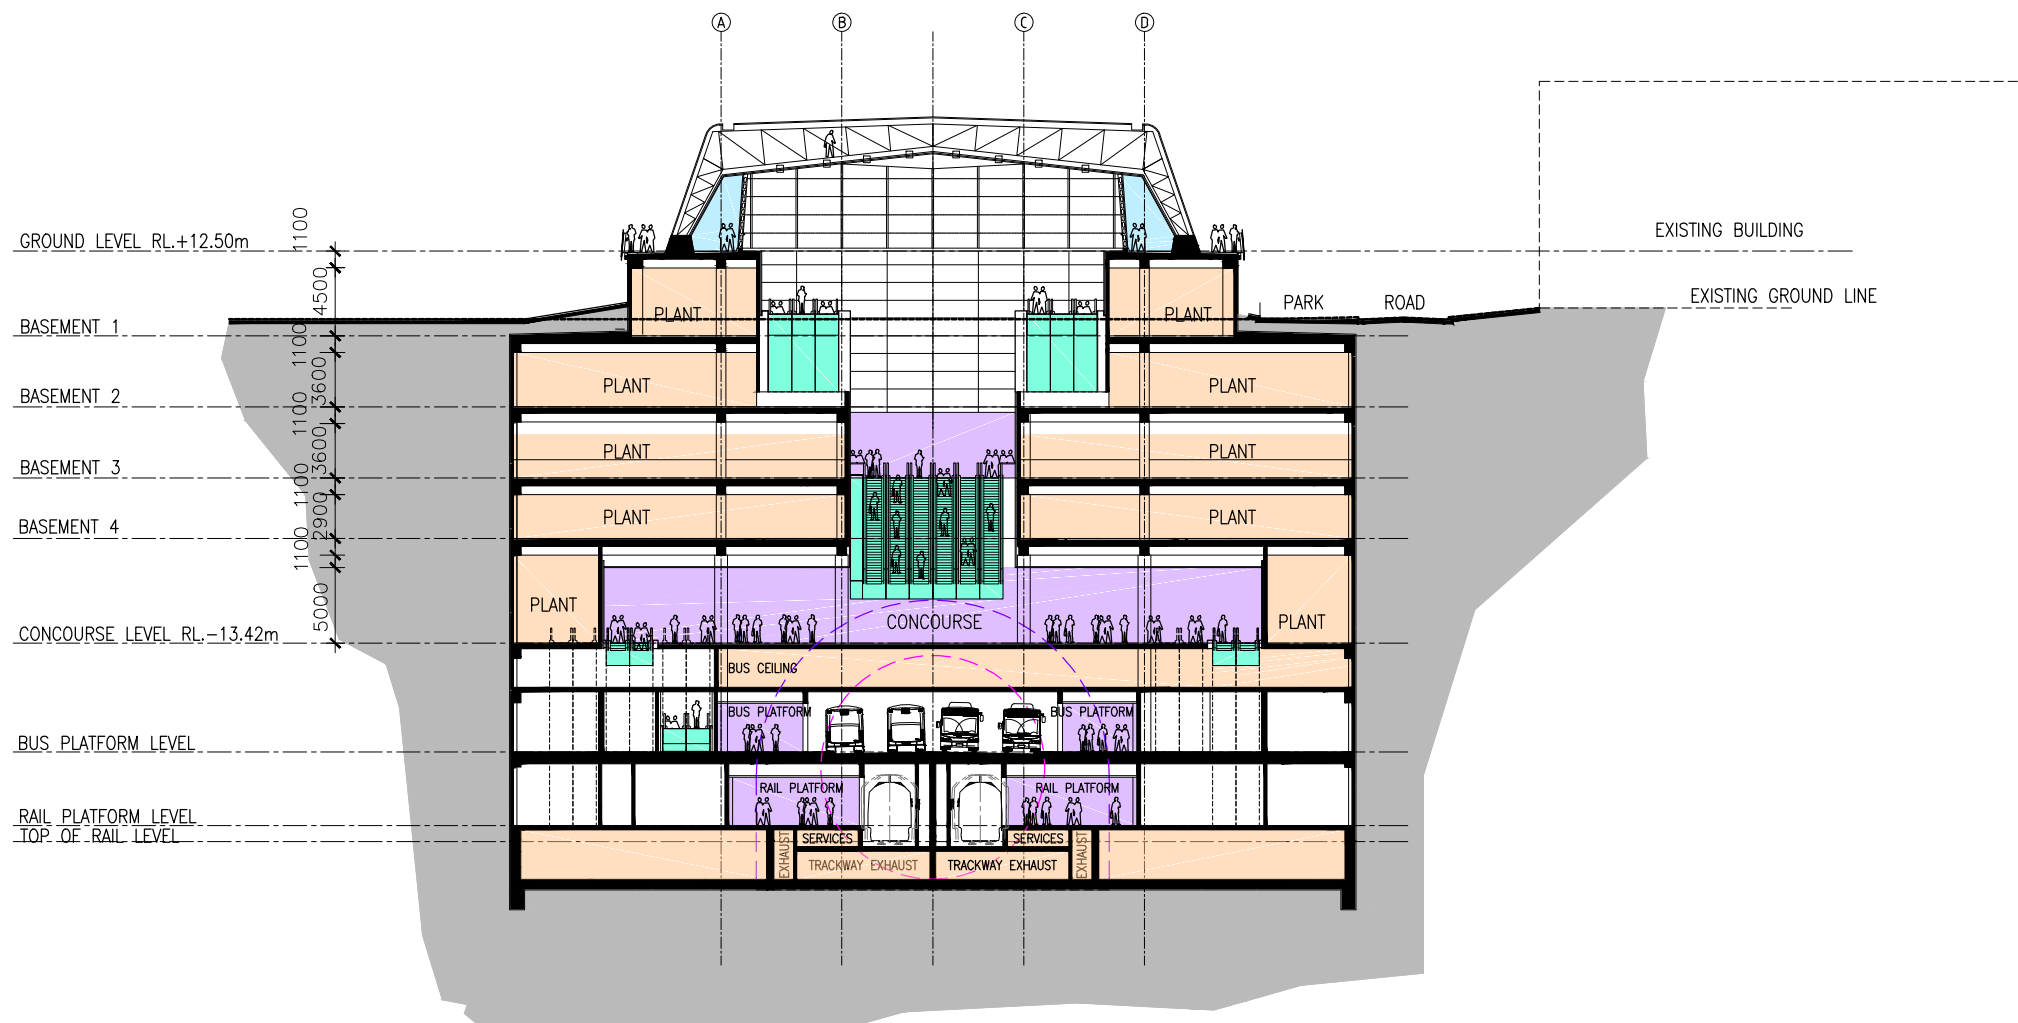

CROSS SECTION ON GRID LINE 3

SECTION **B**  
401110

LEGEND	
<span style="color: lightblue;">■</span>	PUBLIC AREA - NEW
<span style="color: blue;">■</span>	PUBLIC AREA - EXISTING
<span style="color: cyan;">■</span>	PLATFORM SCREEN DOORS
<span style="color: orange;">■</span>	PLANT AND SERVICES
<span style="color: red;">■</span>	EGRESS ROUTE/ESCAPE STAIRS
<span style="color: green;">■</span>	INDICATIVE DEVELOPMENT
<span style="color: purple;">■</span>	PAID AREA
<span style="color: teal;">■</span>	VERTICAL TRANSPORT
<span style="color: lightorange;">■</span>	STAFF FACILITIES
<span style="color: magenta;">■</span>	STATION FACILITIES
<span style="color: pink;">---</span>	TBM EXTENTS
<span style="color: lightpurple;">---</span>	CAVERN EXTENTS

Revisions/Descriptions	Certification	Date	Microfiled
2 ISSUED FOR EIS		01/08/14	
1 REVISED REFERENCE DESIGN		30/06/14	
0 REFERENCE DESIGN		06/06/14	

Associated Job Nos	Survey Data
	Datum
Auxiliary Drg Nos	Horiz. Grid
	Height Origin
	Survey Books

Scales	
SCALE C	0 5 10 12.5m
	1 : 500 (A3) 1 : 250 (A1)
Dimensions shown in metres except where shown otherwise	

BRISBANE CITY				
BaT (BUS AND TRAIN PROJECT)				
REFERENCE DESIGN				
Reference Points				
Preceding RP	Dist. to start of job (km)	From start to end of job	From end to Following RP	Following RP

WOOLLOONGABBA STATION CROSS SECTION				
ENGINEERING CERTIFICATION				
ENG. AREA	NAME	SIGNATURE	NO.	DATE
LEAD	A.WATT	A.D.W		01/08/14

**Queensland Government**

Job No.	
Contract No.	402110
Drawing No.	2
Series Number	1 of

MRR\_Detail (06/13)