

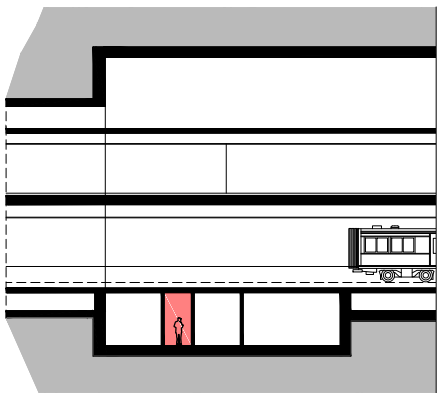


NOT FOR CONSTRUCTION

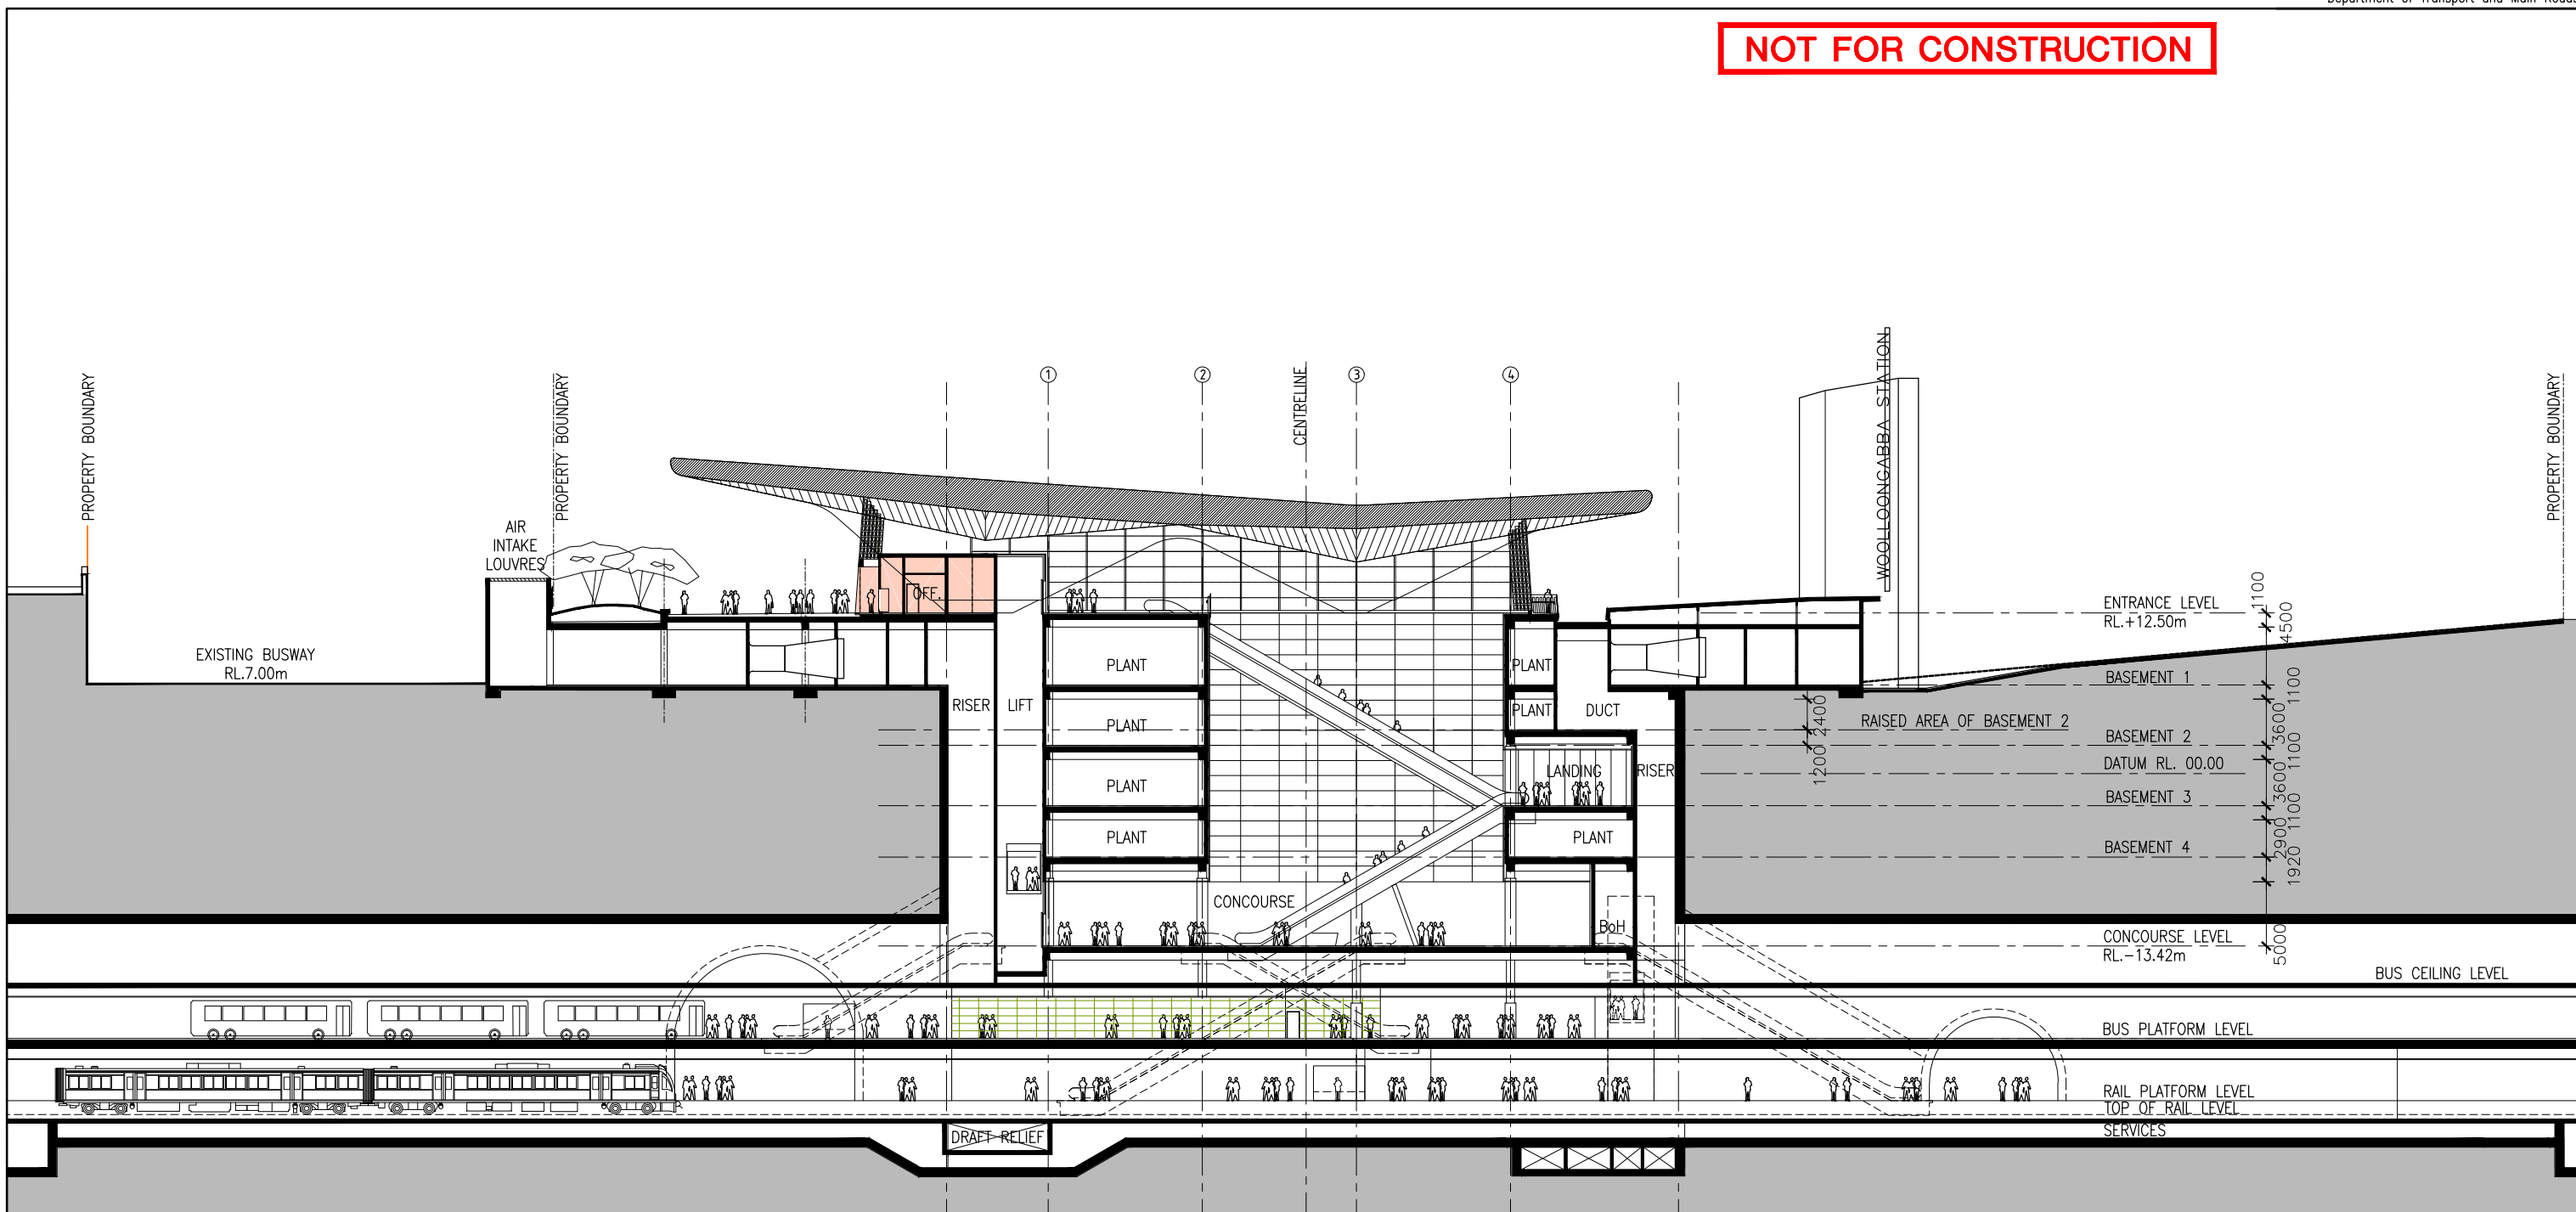

BUS CEILING LEVEL
 BUS PLATFORM LEVEL
 RAIL PLATFORM LEVEL
 TOP OF RAIL LEVEL

SECTION A
 401110

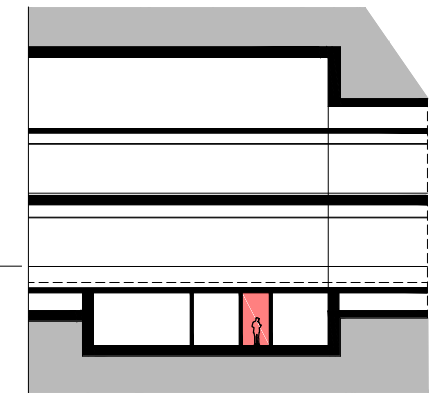

BUS CEILING LEVEL
 BUS PLATFORM LEVEL
 RAIL PLATFORM LEVEL
 TOP OF RAIL LEVEL

LEGEND	
—	PUBLIC AREA - NEW
—	PUBLIC AREA - EXISTING
—	PLATFORM SCREEN DOORS
—	PLANT AND SERVICES
—	EGRESS ROUTE/ESCAPE STAIRS
—	INDICATIVE DEVELOPMENT
—	PAID AREA
—	VERTICAL TRANSPORT
—	STAFF FACILITIES
—	STATION FACILITIES
—	TBM EXTENTS
—	CAVERN EXTENTS

<table border="1"> <tr> <th>Revisions/Descriptions</th> <th>Certification</th> <th>Date</th> <th>Microfiled</th> </tr> <tr> <td>2 ISSUED FOR EIS</td> <td></td> <td>01/08/14</td> <td></td> </tr> <tr> <td>1 REVISED REFERENCE DESIGN</td> <td></td> <td>30/06/14</td> <td></td> </tr> <tr> <td>0 REFERENCE DESIGN</td> <td></td> <td>06/06/14</td> <td></td> </tr> </table>				Revisions/Descriptions	Certification	Date	Microfiled	2 ISSUED FOR EIS		01/08/14		1 REVISED REFERENCE DESIGN		30/06/14		0 REFERENCE DESIGN		06/06/14		<table border="1"> <tr> <th>Associated Job Nos</th> <th>Survey Data</th> </tr> <tr> <td></td> <td>Datum</td> </tr> <tr> <th>Auxiliary Drg Nos</th> <td>Horiz. Grid</td> </tr> <tr> <td></td> <td>Height Origin</td> </tr> <tr> <td></td> <td>Survey Books</td> </tr> </table>		Associated Job Nos	Survey Data		Datum	Auxiliary Drg Nos	Horiz. Grid		Height Origin		Survey Books	<p>Dimensions shown in metres except where shown otherwise</p> <p>SCALE C 0 5 10 12.5m 1 : 500 (A3) 1 : 250 (A1)</p>		<p align="center">BRISBANE CITY BaT (BUS AND TRAIN PROJECT) REFERENCE DESIGN</p> <table border="1"> <tr> <th colspan="5">Reference Points</th> </tr> <tr> <td>Preceding RP</td> <td>Dist. to start of job (km)</td> <td>From start to end of job</td> <td>From end to Following RP</td> <td>Following RP</td> </tr> <tr> <td></td> <td></td> <td></td> <td></td> <td></td> </tr> </table>					Reference Points					Preceding RP	Dist. to start of job (km)	From start to end of job	From end to Following RP	Following RP						<p align="center">WOOLLOONGABBA STATION LONGITUDINAL SECTION</p> <table border="1"> <tr> <td>Drawn</td> <td>M.J.W</td> <td colspan="3">ENGINEERING CERTIFICATION</td> </tr> <tr> <td>Designed</td> <td>A.J.R</td> <td>ENG. AREA LEAD</td> <td>NAME A.WATT</td> <td>SIGNATURE A.D.W</td> </tr> <tr> <td></td> <td></td> <td>NO.</td> <td>DATE</td> <td></td> </tr> <tr> <td></td> <td></td> <td></td> <td>01/08/14</td> <td></td> </tr> </table>				Drawn	M.J.W	ENGINEERING CERTIFICATION			Designed	A.J.R	ENG. AREA LEAD	NAME A.WATT	SIGNATURE A.D.W			NO.	DATE					01/08/14		<p align="center">Queensland Government</p> <table border="1"> <tr> <td>Job No.</td> <td></td> </tr> <tr> <td>Contract No.</td> <td>402101</td> </tr> <tr> <td>Drawing No.</td> <td>2</td> </tr> <tr> <td>Series Number</td> <td>1 of</td> </tr> <tr> <td></td> <td>MRR_Detail (06/13)</td> </tr> </table>		Job No.		Contract No.	402101	Drawing No.	2	Series Number	1 of		MRR_Detail (06/13)
Revisions/Descriptions	Certification	Date	Microfiled	
2 ISSUED FOR EIS		01/08/14	
1 REVISED REFERENCE DESIGN		30/06/14	
0 REFERENCE DESIGN		06/06/14	
Associated Job Nos	Survey Data	
	Datum	
Auxiliary Drg Nos	Horiz. Grid	
	Height Origin	
	Survey Books	
Reference Points	
Preceding RP	Dist. to start of job (km)	From start to end of job	From end to Following RP	Following RP	
Drawn	M.J.W	ENGINEERING CERTIFICATION	
Designed	A.J.R	ENG. AREA LEAD	NAME A.WATT	SIGNATURE A.D.W	
		NO.	DATE	
			01/08/14	
Job No.	
Contract No.	402101	
Drawing No.	2	
Series Number	1 of	
	MRR_Detail (06/13)	
CAD FILES C:\pwworking\oecom_au\quigley\m\dms04434\UBAT-B-3-40-00-DG-402101.dwg Last Modified :- Aug 01, 2014 - 9:27am Through Chainage from	