


NOT FOR CONSTRUCTION

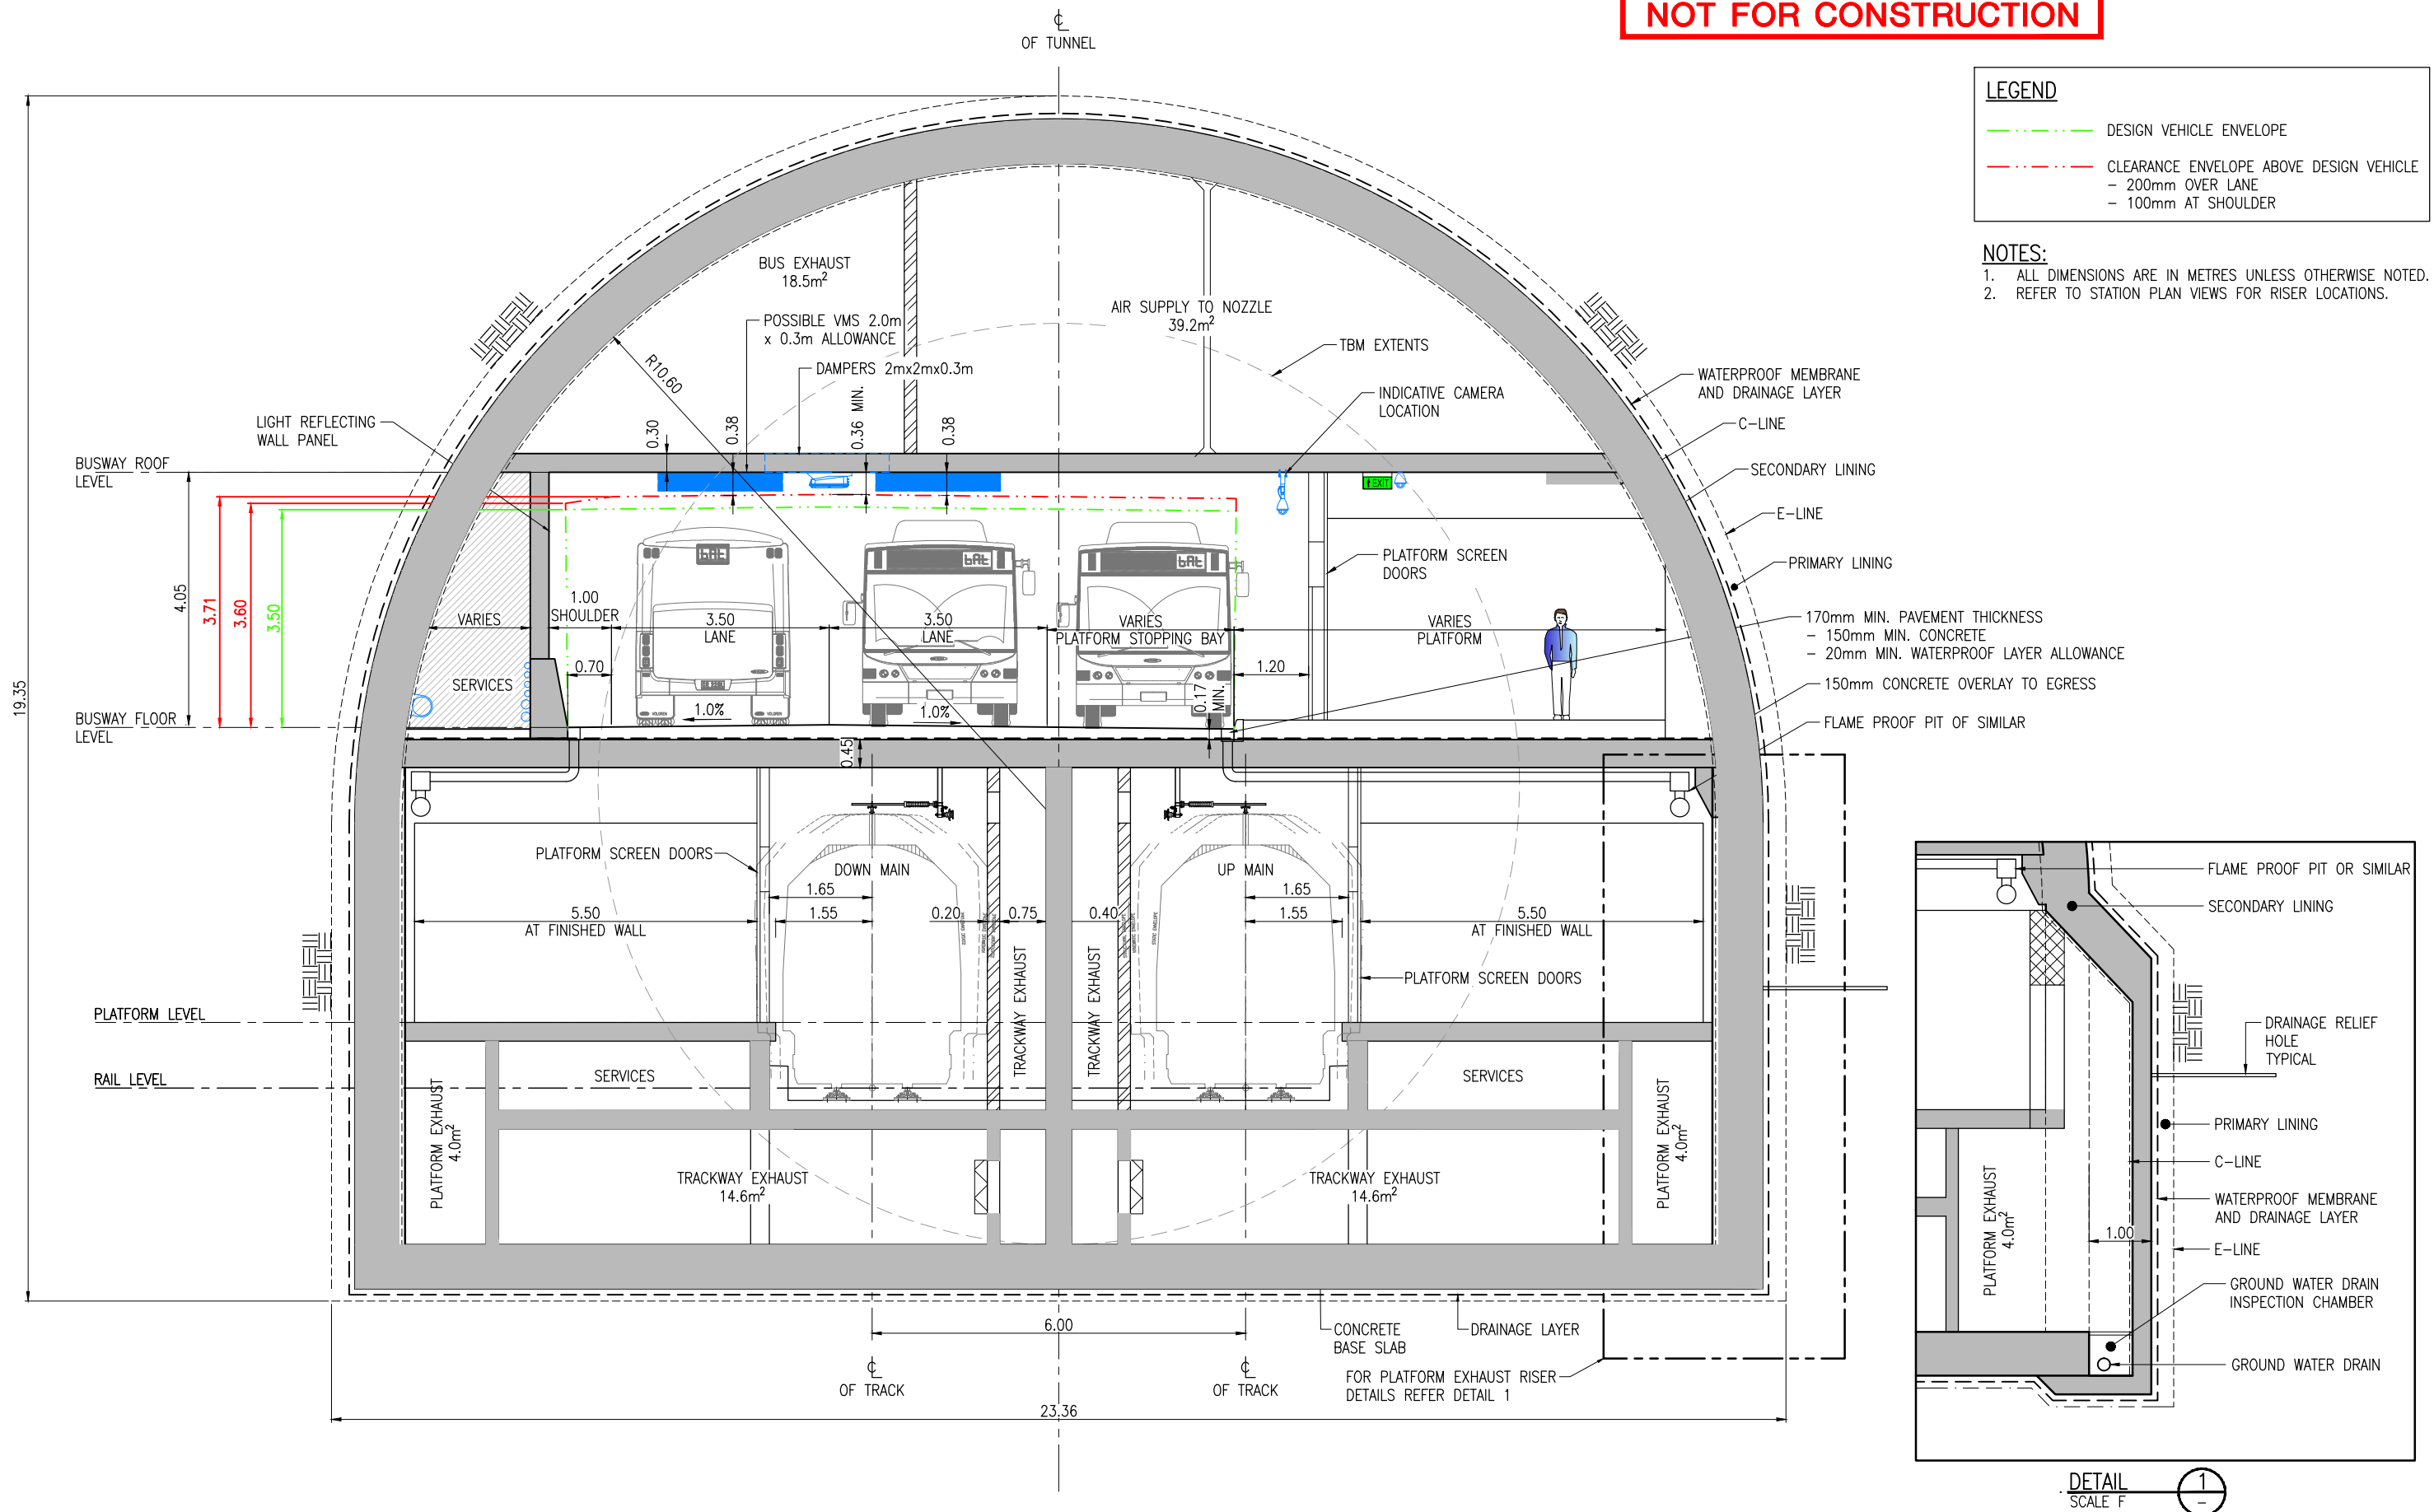

Revisions/Descriptions	Certification	Date	Microfiled
2 ISSUED FOR EIS		01/08/14	
1 REVISED REFERENCE DESIGN		30/06/14	
0 REFERENCE DESIGN		06/06/14	

Associated Job Nos	Survey Data
	Datum
Auxiliary Drg Nos	Horiz. Grid
	Height Origin
	Survey Books

Dimensions shown in metres except where shown otherwise

BRISBANE CITY BaT (BUS AND TRAIN PROJECT) REFERENCE DESIGN				
Preceding RP	Dist. to start of job (km)	From start to end of job	From end to Following RP	Following RP

WOOLLOONGABBA STATION STATION CAVERN				
ENGINEERING CERTIFICATION				
ENG. AREA	NAME	SIGNATURE	NO.	DATE
LEAD	A.WATT			01/08/14

Job No.	
Contract No.	402201
Drawing No.	2
Series Number	1 of
MRR_Detail (06/13)	