


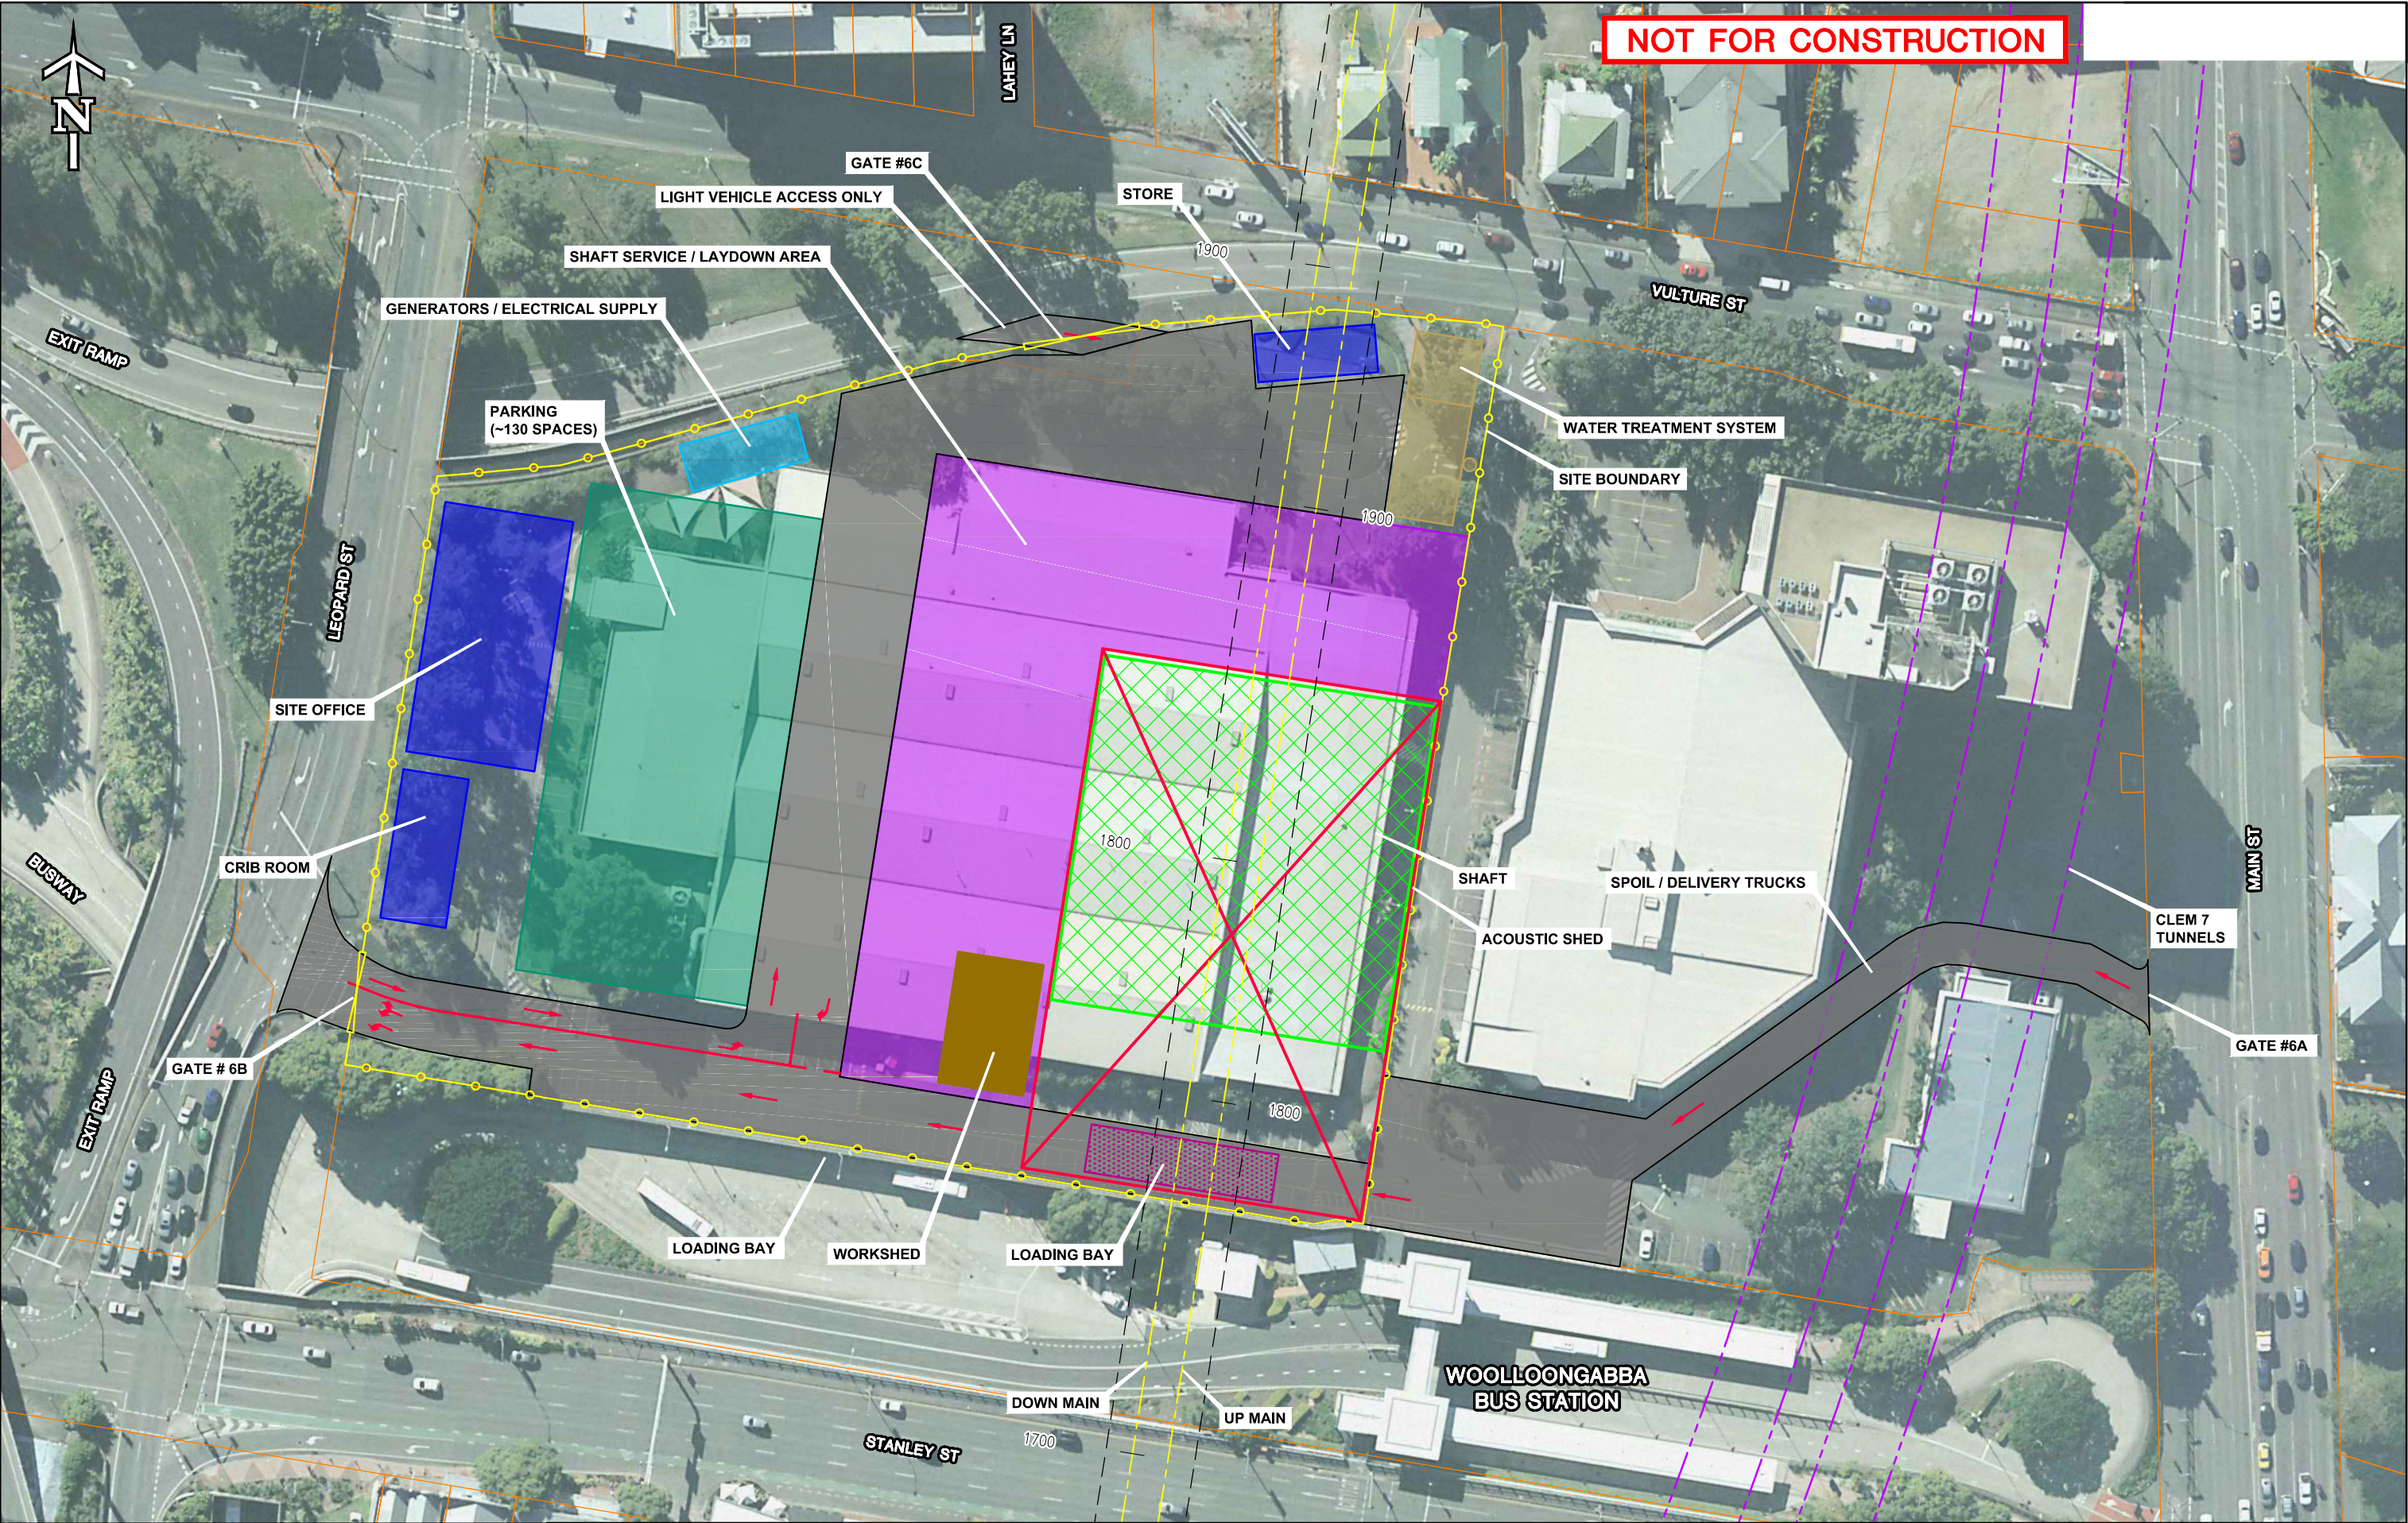

				Associated Job Nos		Survey Data		Scale 0 10 20 25m 1 : 1000 (A3) 1 : 500 (A1)		BRISBANE CITY					CONSTRUCTION SITE LAYOUT WOOLLOONGABBA STATION					 Queensland Government												
						Datum				BaT (BUS AND TRAIN PROJECT)																						
										REFERENCE DESIGN																						
				Auxiliary Drg Nos		Horiz. Grid				Reference Points					Drawn		ENGINEERING CERTIFICATION					Job No.										
						Height Origin		Preceding RP Dist. to start of job (km) From start to end of job From end to Following RP Following RP					S.W.F				ENG. AREA		NAME		SIGNATURE		NO.		DATE		Contract No.					
2 ISSUED FOR EIS						01/08/14											LEAD		A.WATT		A.D.W				01/08/14		Drawing No.		130201		2	
1 REVISED REFERENCE DESIGN						30/06/14																					Series Number		1		of 1	
0 REFERENCE DESIGN						06/06/14																										
Revisions/Descriptions				Certification		Date		Microfiled		Dimensions shown in except where shown otherwise					Designed		A.A.P										MRR_Detail (06/13)					
CAD FILES				C:\pwworking\oecom_au\quigley\m\ds04434\UBAT-B-3-60-00-DG-130201.dwg						Last Modified :- Jul 07, 2014 - 5:22pm					Through Chainage from																	