


NOT FOR CONSTRUCTION

- NOTES:**
1. ALL DIMENSIONS ARE IN METRES UNLESS SPECIFIED NOTED.
 2. FOR TYPICAL PILE AND DRAINAGE DETAILS REFER TO DRAWINGS 220101 - 220161.

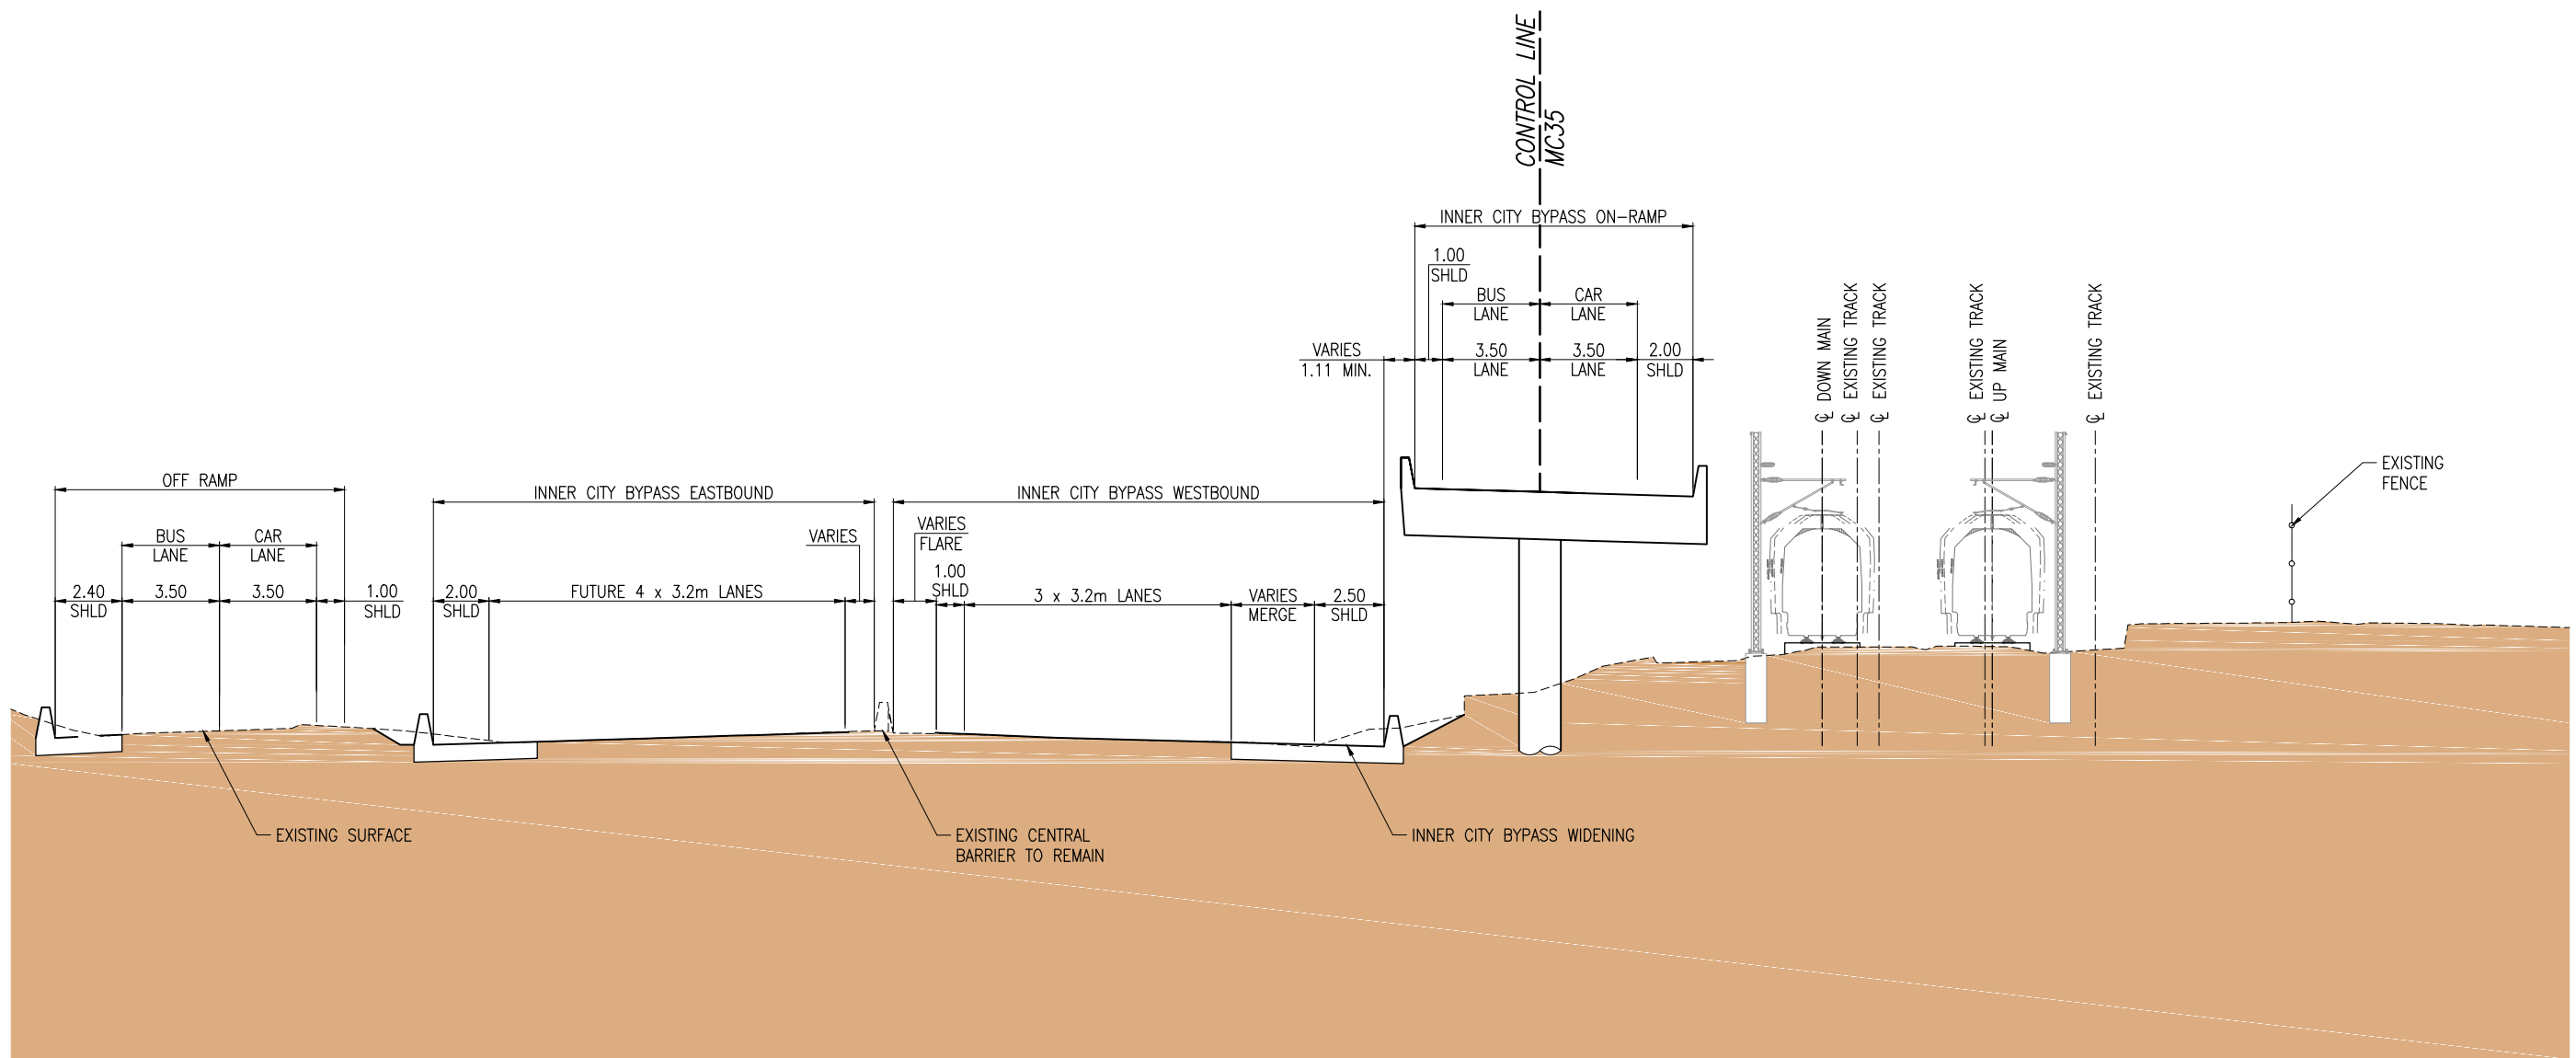

SECTION J
SCALE X 100110

				Associated Job Nos		Survey Data		Scales		BRISBANE CITY			NORTHERN ZONE				
								SCALE X 0 2.5 5 6.25m 1 : 250 (A3) 1 : 125 (A1)		BaT (BUS AND TRAIN PROJECT)			TYPICAL SECTION				
				Auxiliary Drg Nos		Datum				REFERENCE DESIGN			SHEET 10				Job No.
2 ISSUED FOR EIS						Horiz. Grid				Reference Points			ENGINEERING CERTIFICATION				Contract No.
1 REVISED REFERENCE DESIGN						Height Origin				Preceding RP Dist. to start of job (km) From start to end of job From end to Following RP Following RP			Drawn M.H.Q ENG. AREA LEAD NAME A.WATT SIGNATURE A.D.W NO. DATE 01/08/14				Drawing No.
0 REFERENCE DESIGN						Survey Books											2
Revisions/Descriptions				Certification		Date		Microfiled		Dimensions shown in metres except where shown otherwise							Series Number
CAD FILES C:\pwworking\oecom_au\quigley\m\dms04434\UBAT-B-3-20-00-DG-320191.dwg										Last Modified :- Jul 31, 2014 - 3:10pm			Through Chainage from				10 of 11
																	MRR_Detail (06/13)