


NOT FOR CONSTRUCTION


NOTES:
 1. ALL DIMENSIONS ARE IN METRES UNLESS SPECIFIED NOTED.
 2. FOR TYPICAL PILE AND DRAINAGE DETAILS REFER TO DRAWINGS 220101 - 220161.

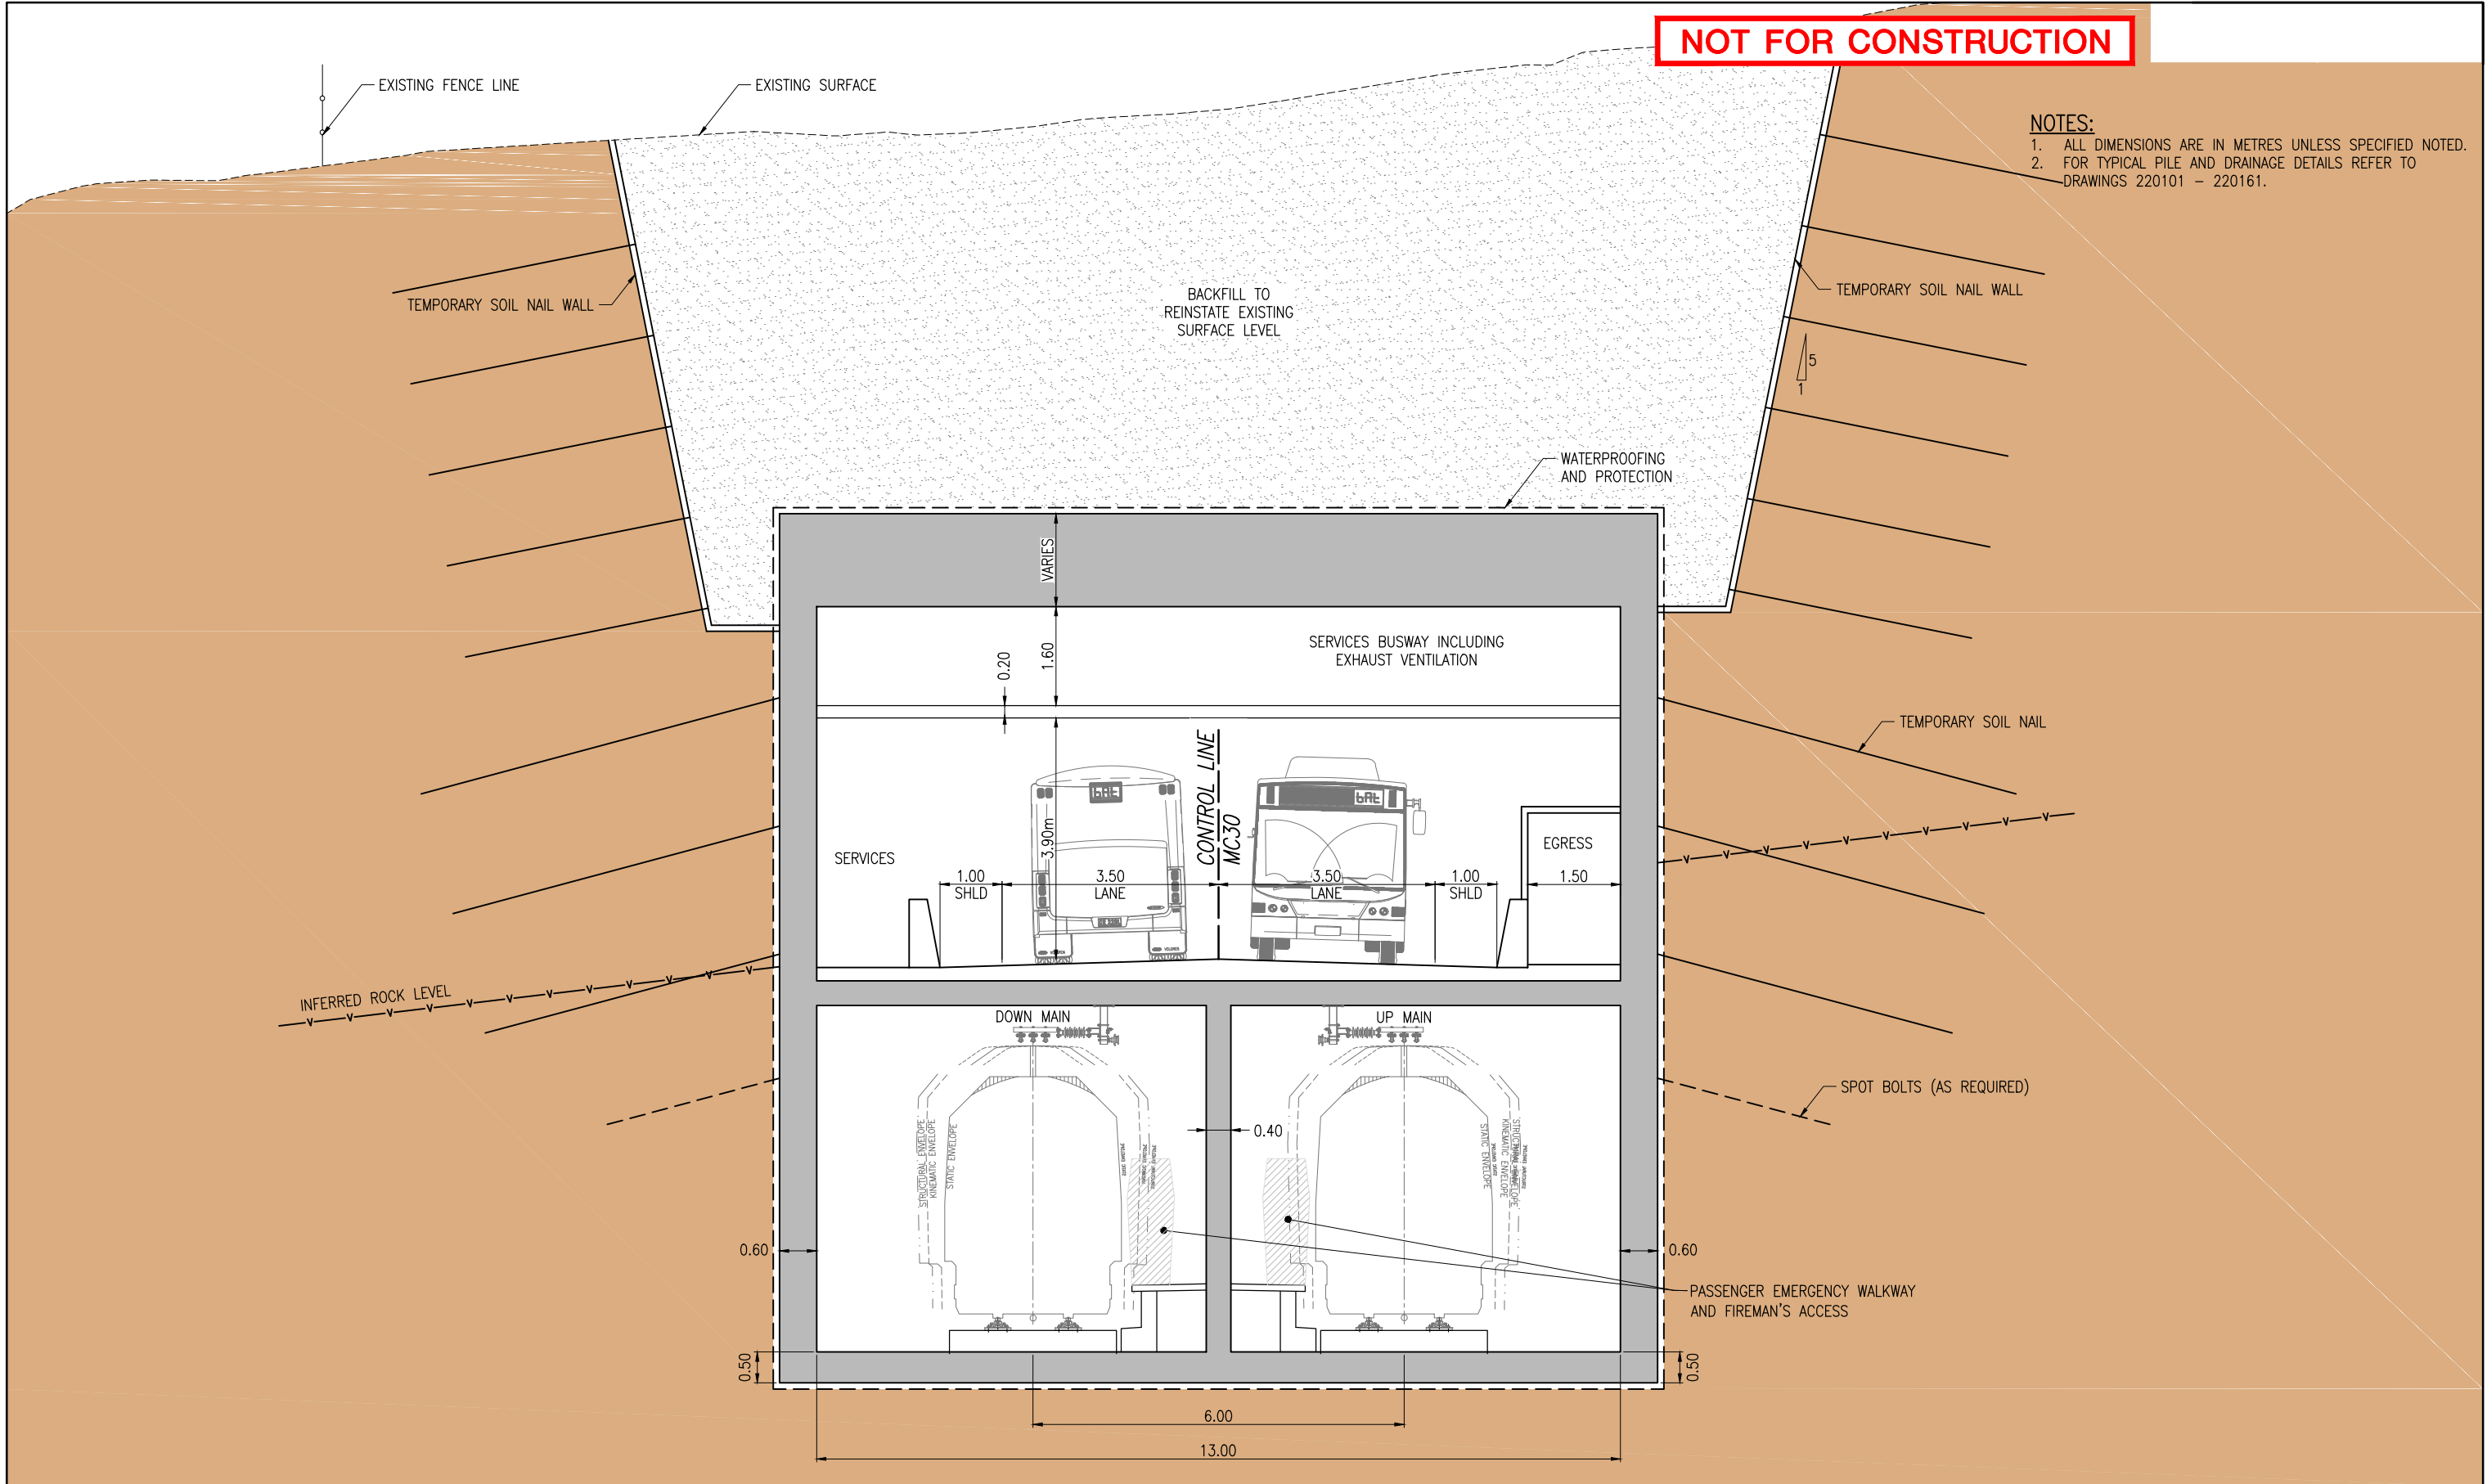

SECTION **B**
SCALE F 1:100

Revisions/Descriptions	Certification	Date	Microfiled
2 ISSUED FOR EIS		01/08/14	
1 REVISED REFERENCE DESIGN		30/06/14	
0 REFERENCE DESIGN		06/06/14	

Associated Job Nos	Survey Data
	Datum
Auxiliary Drg Nos	Horiz. Grid
	Height Origin
	Survey Books

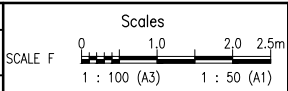

BRISBANE CITY BaT (BUS AND TRAIN PROJECT) REFERENCE DESIGN				
Reference Points				
Preceding RP	Dist. to start of job (km)	From start to end of job	From end to Following RP	Following RP

NORTHERN ZONE TYPICAL SECTION SHEET 2				
ENGINEERING CERTIFICATION				
Drawn	M.H.Q	ENG. AREA	NAME	SIGNATURE
Designed	W.L.L	LEAD	A.WATT	A.D.W
				NO. DATE
				01/08/14

Job No.	
Contract No.	320111 2
Series Number	2 of 11
MRR_Detail (06/13)	