


**NOT FOR CONSTRUCTION**

- NOTES:**
1. ALL DIMENSIONS ARE IN METRES UNLESS SPECIFIED NOTED.
  2. FOR TYPICAL PILE AND DRAINAGE DETAILS REFER TO DRAWINGS 220101 - 220161.

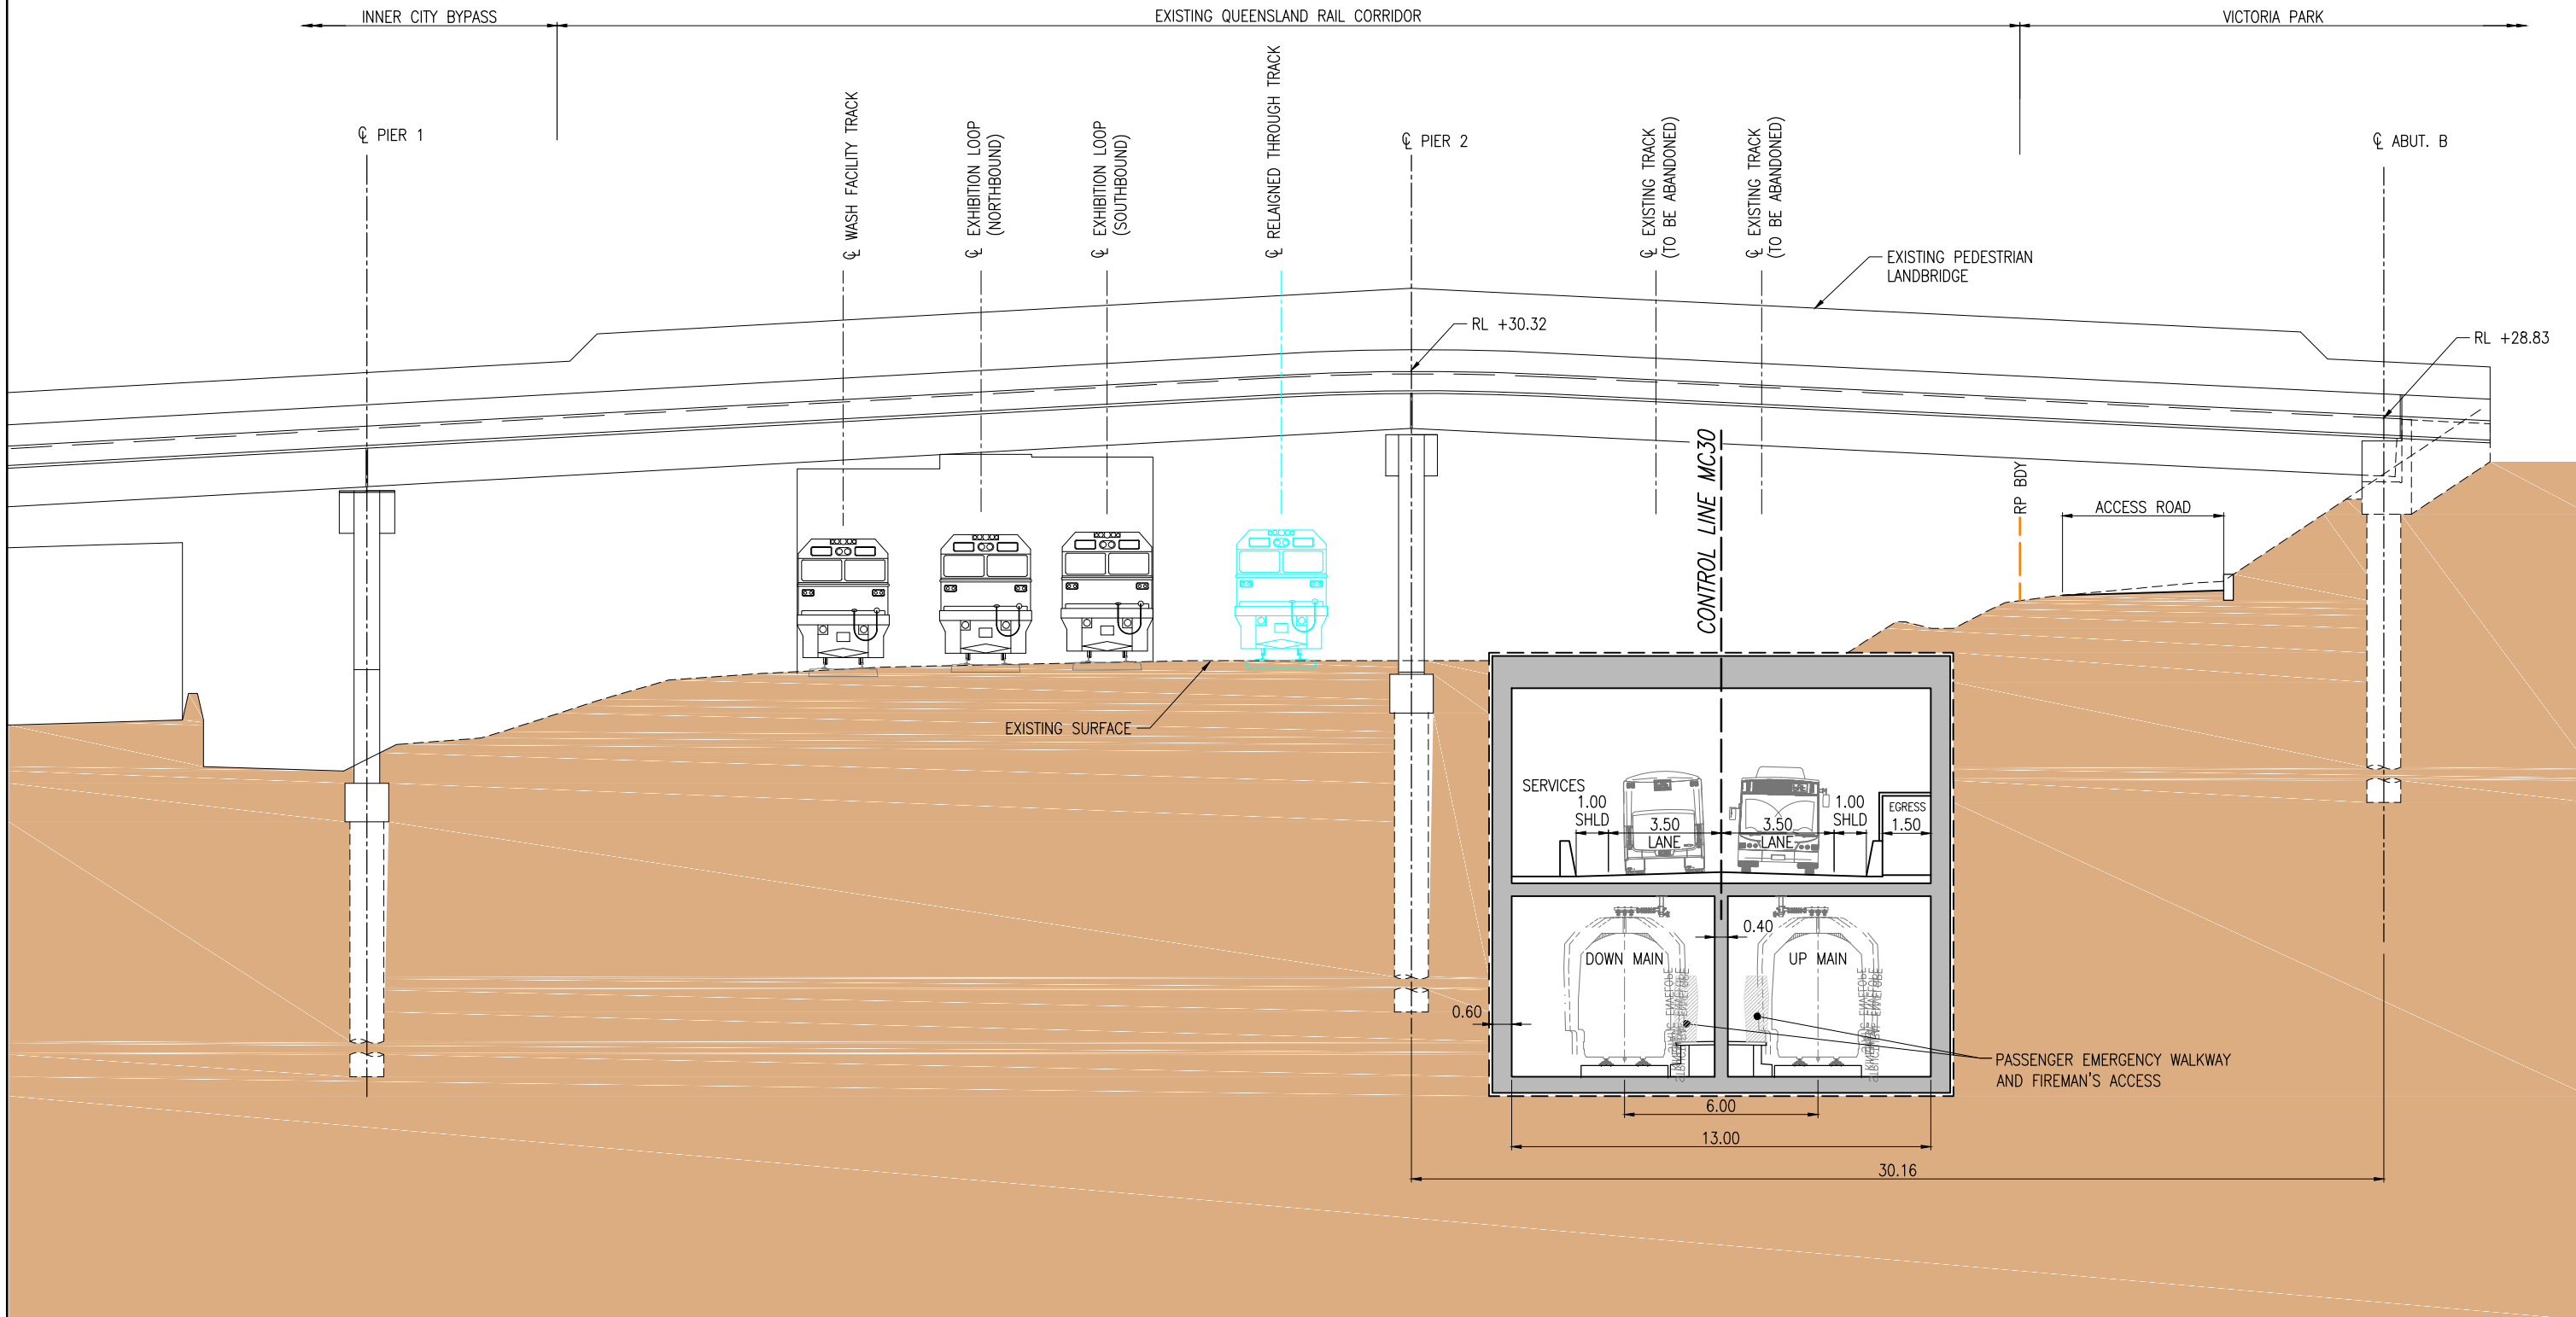

SECTION D  
SCALE E 1:100109

<table border="1"> <tr> <th>Revisions/Descriptions</th> <th>Certification</th> <th>Date</th> <th>Microfiled</th> </tr> <tr> <td>2 ISSUED FOR EIS</td> <td></td> <td>01/08/14</td> <td></td> </tr> <tr> <td>1 REVISED REFERENCE DESIGN</td> <td></td> <td>30/06/14</td> <td></td> </tr> <tr> <td>0 REFERENCE DESIGN</td> <td></td> <td>06/06/14</td> <td></td> </tr> </table>				Revisions/Descriptions	Certification	Date	Microfiled	2 ISSUED FOR EIS		01/08/14		1 REVISED REFERENCE DESIGN		30/06/14		0 REFERENCE DESIGN		06/06/14		<table border="1"> <tr> <th>Associated Job Nos</th> <th>Survey Data</th> </tr> <tr> <td></td> <td>Datum</td> </tr> <tr> <th>Auxiliary Drg Nos</th> <td>Horiz. Grid</td> </tr> <tr> <td></td> <td>Height Origin</td> </tr> <tr> <td></td> <td>Survey Books</td> </tr> </table>		Associated Job Nos	Survey Data		Datum	Auxiliary Drg Nos	Horiz. Grid		Height Origin		Survey Books	<p>Scales SCALE E 1:200 (A3) 1:100 (A1)</p>		<p><b>BRISBANE CITY</b> <b>BaT (BUS AND TRAIN PROJECT)</b> <b>REFERENCE DESIGN</b></p> <table border="1"> <tr> <th colspan="5">Reference Points</th> </tr> <tr> <th>Preceding RP</th> <th>Dist. to start of job (km)</th> <th>From start to end of job</th> <th>From end to Following RP</th> <th>Following RP</th> </tr> <tr> <td></td> <td></td> <td></td> <td></td> <td></td> </tr> </table>					Reference Points					Preceding RP	Dist. to start of job (km)	From start to end of job	From end to Following RP	Following RP						<p><b>NORTHERN ZONE</b> <b>TYPICAL SECTION</b> <b>SHEET 4</b></p> <table border="1"> <tr> <th colspan="5">ENGINEERING CERTIFICATION</th> </tr> <tr> <th>ENG. AREA</th> <th>NAME</th> <th>SIGNATURE</th> <th>NO.</th> <th>DATE</th> </tr> <tr> <td>LEAD</td> <td>A.WATT</td> <td>A.D.W</td> <td></td> <td>01/08/14</td> </tr> </table>				ENGINEERING CERTIFICATION					ENG. AREA	NAME	SIGNATURE	NO.	DATE	LEAD	A.WATT	A.D.W		01/08/14	<p><b>Queensland Government</b></p> <table border="1"> <tr> <td>Job No.</td> <td></td> </tr> <tr> <td>Contract No.</td> <td>320131</td> </tr> <tr> <td>Drawing No.</td> <td>2</td> </tr> <tr> <td>Series Number</td> <td>4 of 11</td> </tr> <tr> <td colspan="2">MRR_Detail (06/13)</td> </tr> </table>		Job No.		Contract No.	320131	Drawing No.	2	Series Number	4 of 11	MRR_Detail (06/13)	
Revisions/Descriptions	Certification	Date	Microfiled	
2 ISSUED FOR EIS		01/08/14	
1 REVISED REFERENCE DESIGN		30/06/14	
0 REFERENCE DESIGN		06/06/14	
Associated Job Nos	Survey Data	
	Datum	
Auxiliary Drg Nos	Horiz. Grid	
	Height Origin	
	Survey Books	
Reference Points	
Preceding RP	Dist. to start of job (km)	From start to end of job	From end to Following RP	Following RP	
ENGINEERING CERTIFICATION	
ENG. AREA	NAME	SIGNATURE	NO.	DATE	
LEAD	A.WATT	A.D.W		01/08/14	
Job No.	
Contract No.	320131	
Drawing No.	2	
Series Number	4 of 11	
MRR_Detail (06/13)	
<p>CAD FILES C:\pwworking\oecom_au\quigley\m\dms04434\UBAT-B-3-20-00-DG-320131.dwg</p>				<p>Last Modified :- Jul 07, 2014 - 4:07pm Through Chainage from</p>	