


**NOT FOR CONSTRUCTION**

- NOTES:**
1. ALL DIMENSIONS ARE IN METRES UNLESS SPECIFIED NOTED.
  2. FOR TYPICAL PILE AND DRAINAGE DETAILS REFER TO DRAWINGS 220101 - 220161.

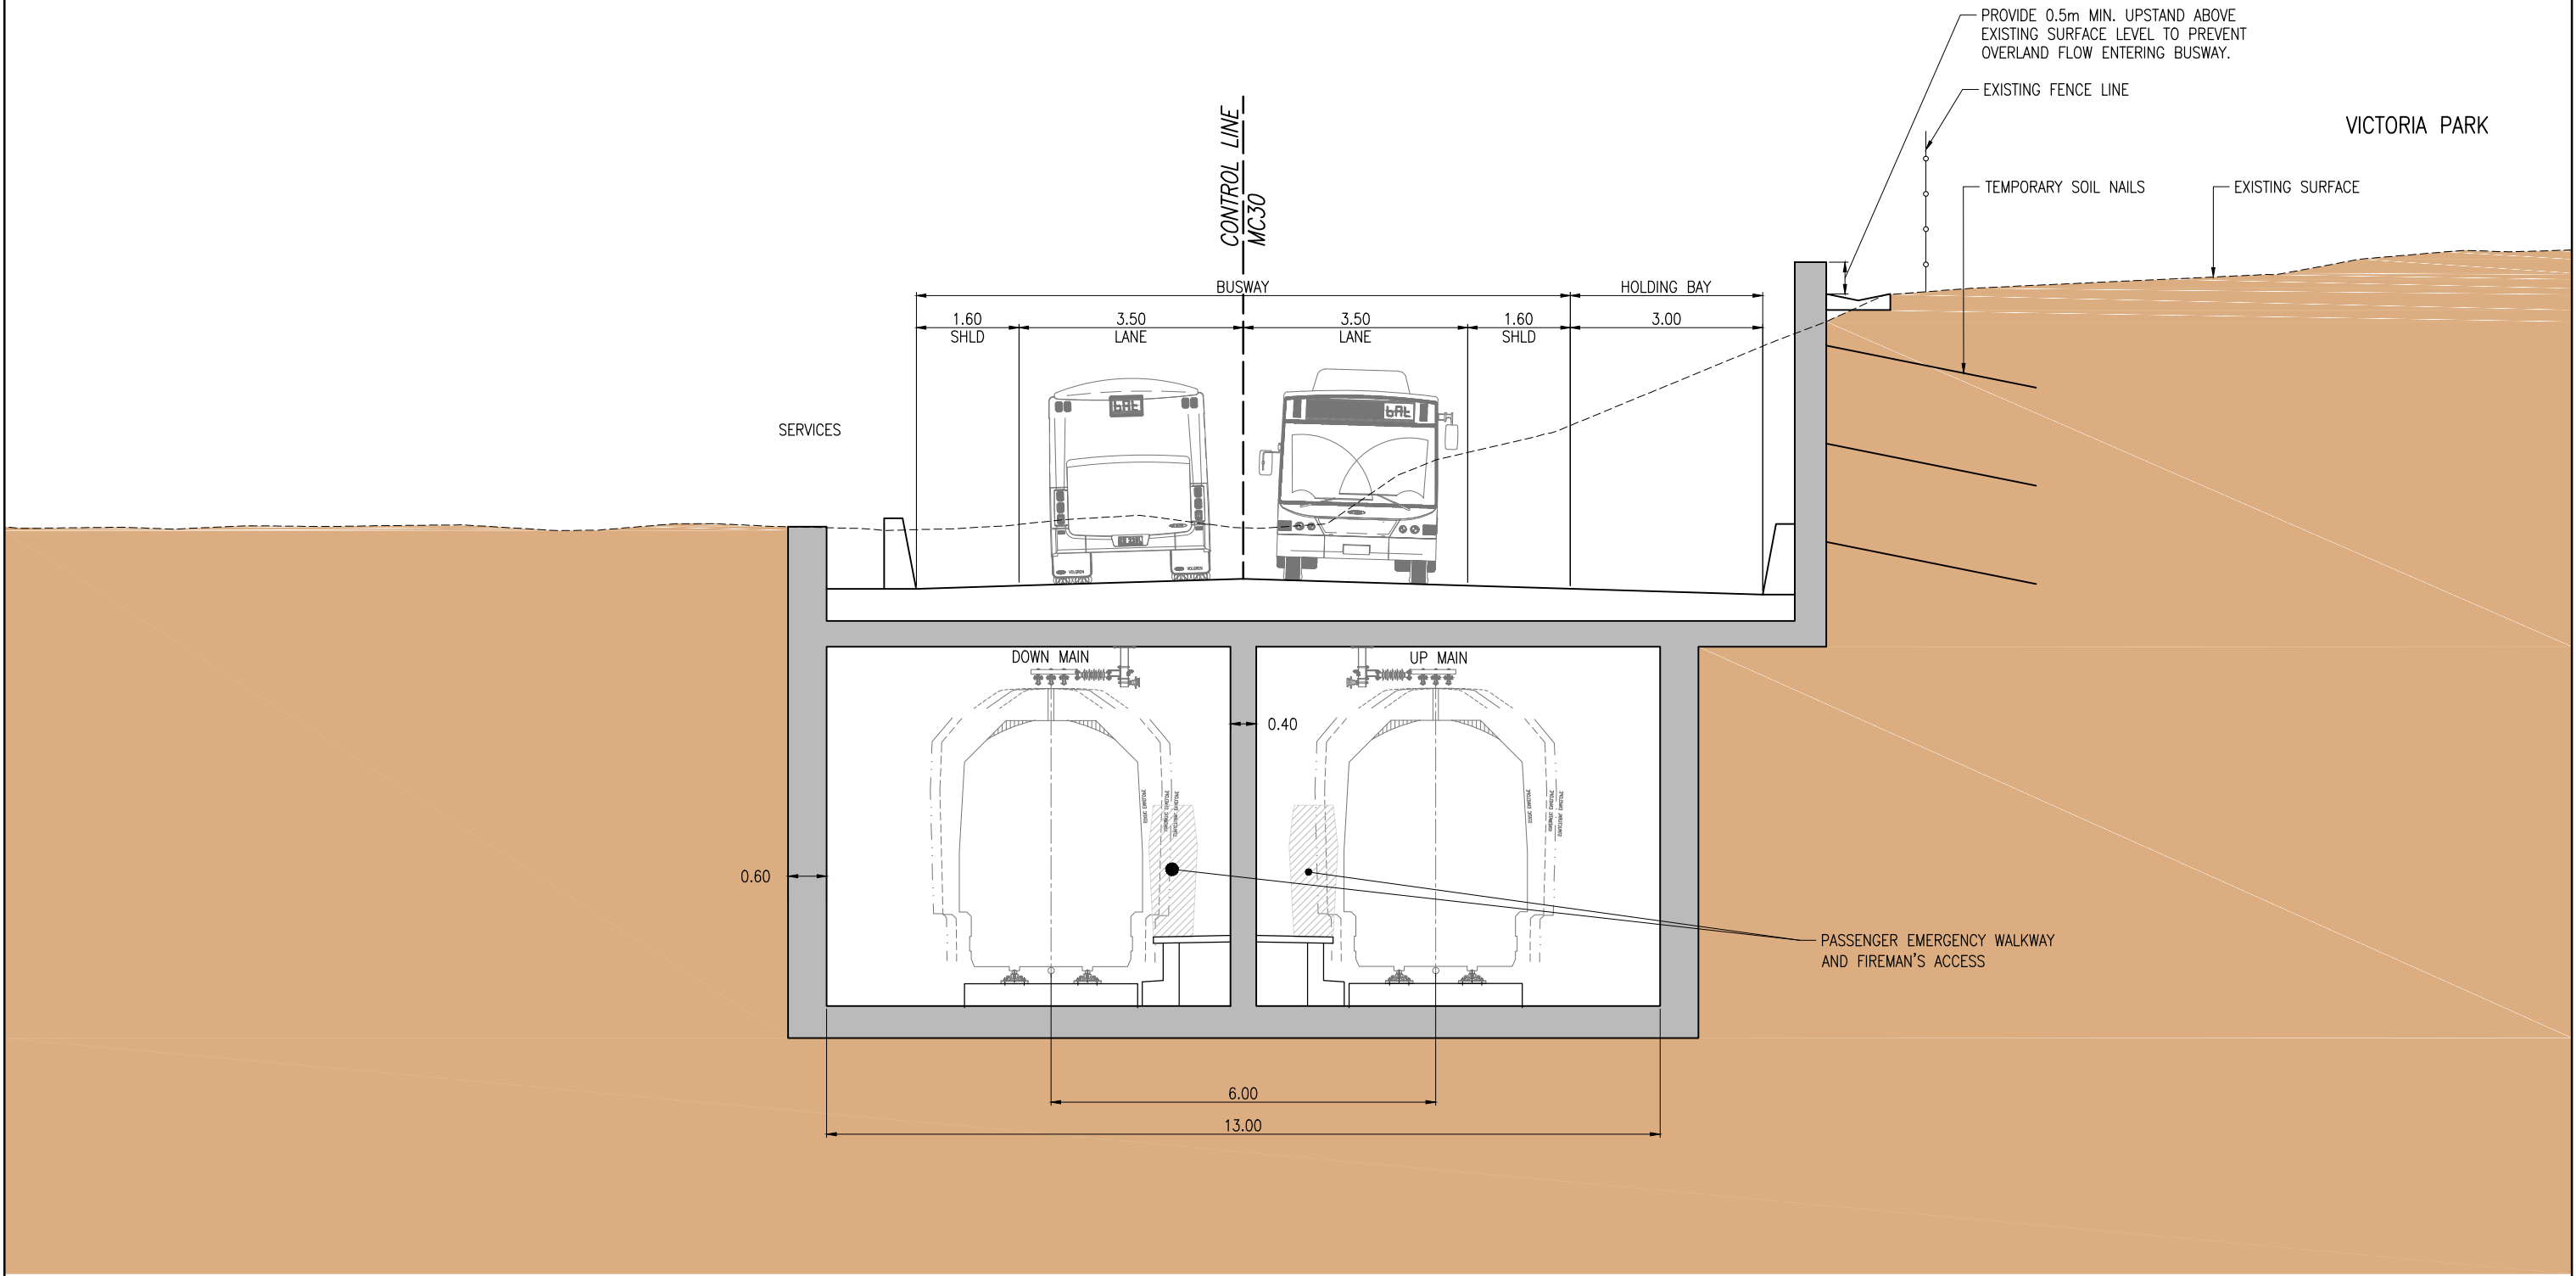

SECTION **E**  
SCALE F

Revisions/Descriptions	Certification	Date	Microfiled
2 ISSUED FOR EIS		01/08/14	
1 REVISED REFERENCE DESIGN		30/06/14	
0 REFERENCE DESIGN		06/06/14	

Associated Job Nos	Survey Data
	Datum
Auxiliary Drg Nos	Horiz. Grid
	Height Origin
	Survey Books

Scales

SCALE F

0 1.0 2.0 2.5m

1 : 100 (A3) 1 : 50 (A1)

Dimensions shown in metres except where shown otherwise

BRISBANE CITY				
BaT (BUS AND TRAIN PROJECT)				
REFERENCE DESIGN				
Reference Points				
Preceding RP	Dist. to start of job (km)	From start to end of job	From end to Following RP	Following RP

NORTHERN ZONE				
TYPICAL SECTION				
SHEET 5				
ENGINEERING CERTIFICATION				
ENG. AREA	NAME	SIGNATURE	NO.	DATE
LEAD	A.WATT	A.D.W		01/08/14

Job No.	
Contract No.	320141
Drawing No.	2
Series Number	5 of 11
MRR_Detail (06/13)	