


**NOT FOR CONSTRUCTION**

- NOTES:**
1. ALL DIMENSIONS ARE IN METRES UNLESS SPECIFIED NOTED.
  2. FOR TYPICAL PILE AND DRAINAGE DETAILS REFER TO DRAWINGS 220101 - 220161.

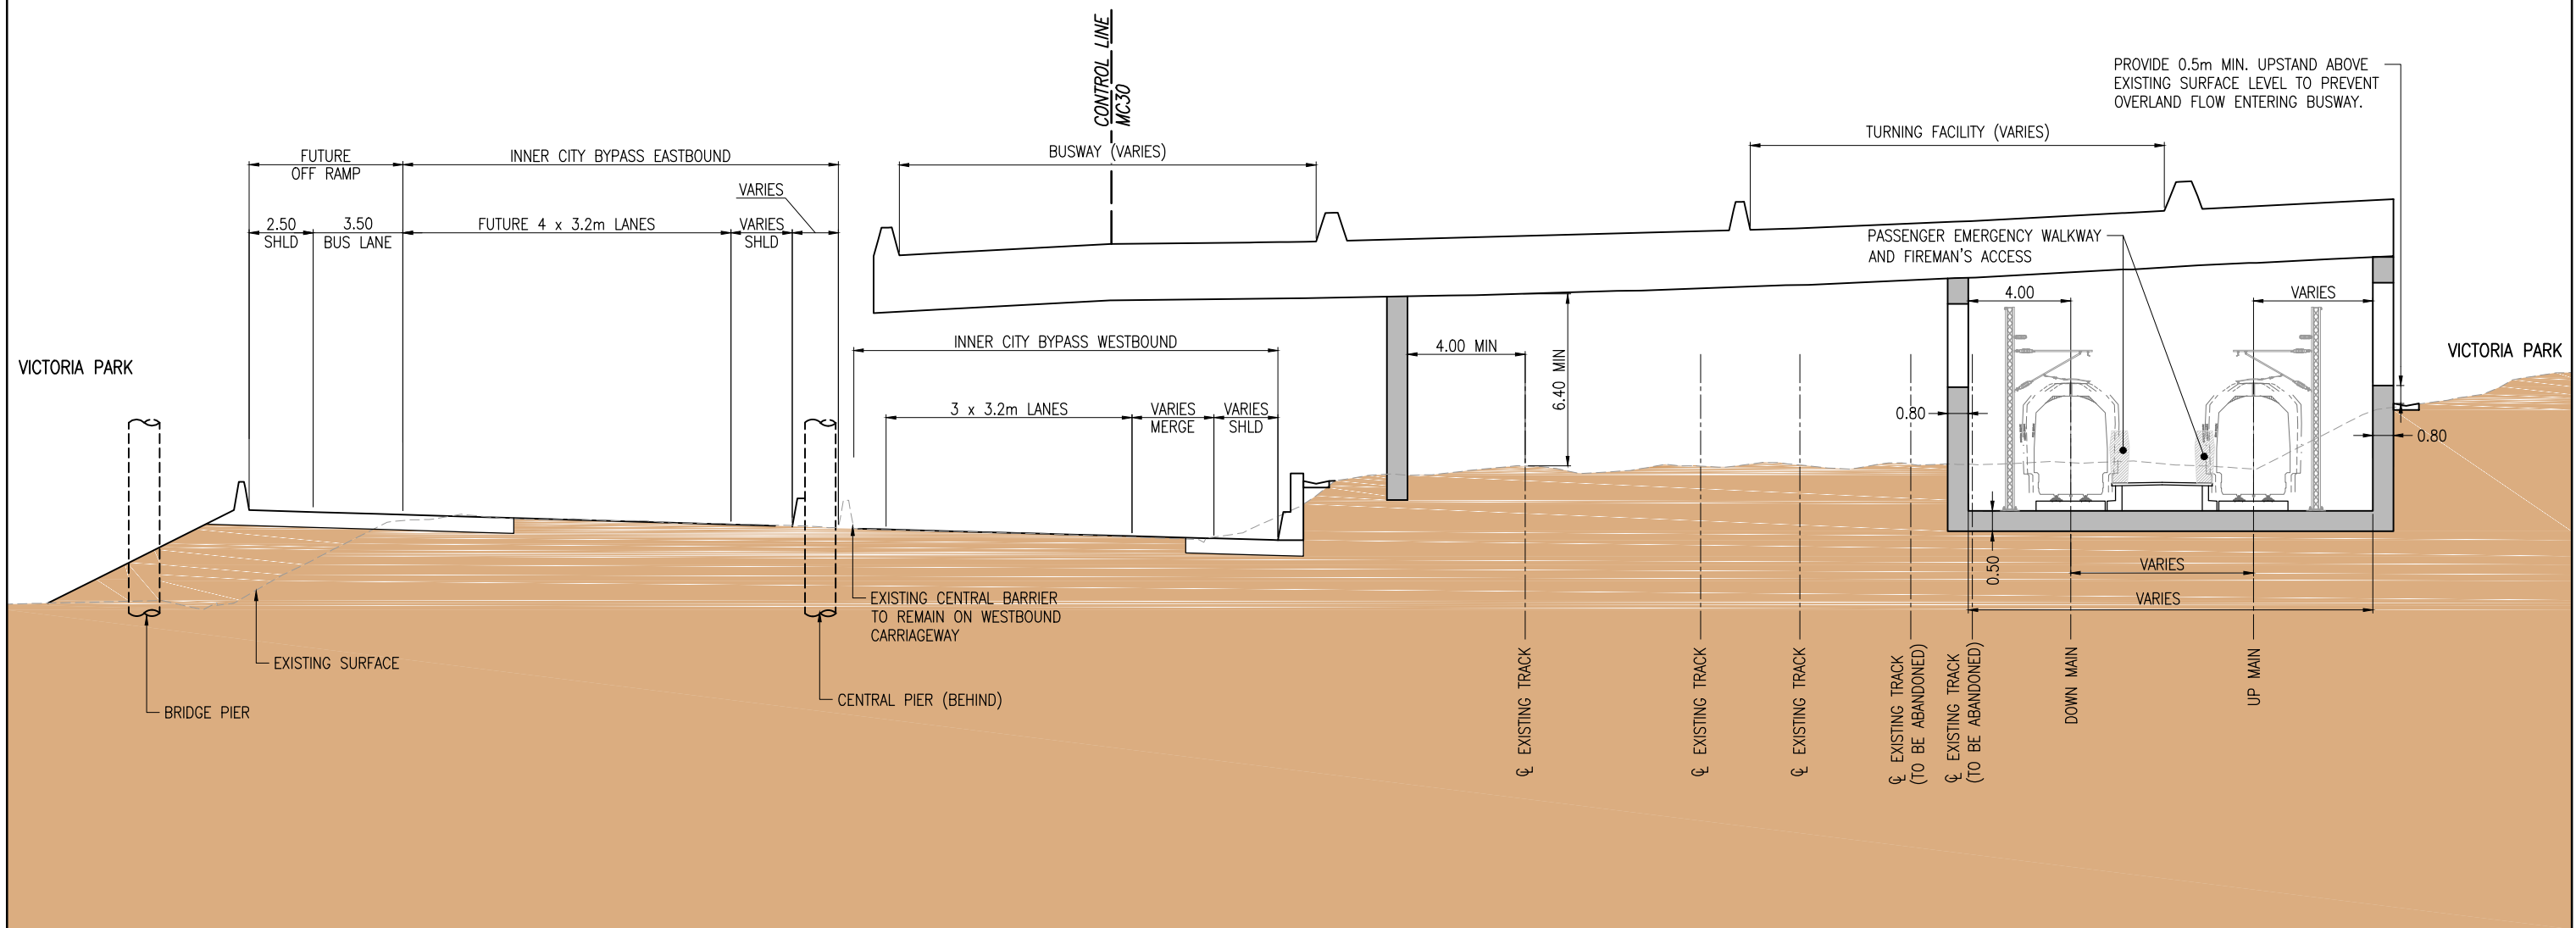

SECTION H  
SCALE X

Revisions/Descriptions	Certification	Date	Microfiled
2 ISSUED FOR EIS		01/08/14	
1 REVISED REFERENCE DESIGN		30/06/14	
0 REFERENCE DESIGN		06/06/14	

Associated Job Nos	Survey Data
	Datum
Auxiliary Drg Nos	Horiz. Grid
	Height Origin
	Survey Books

Scales  
0 2.5 5 6.25m  
SCALE X  
1 : 250 (A3) 1 : 125 (A1)

Dimensions shown in metres except where shown otherwise

BRISBANE CITY BaT (BUS AND TRAIN PROJECT) REFERENCE DESIGN				
Reference Points				
Preceding RP	Dist. to start of job (km)	From start to end of job	From end to Following RP	Following RP

NORTHERN ZONE TYPICAL SECTION SHEET 8				
ENGINEERING CERTIFICATION				
Drawn M.H.Q	ENG. AREA LEAD	NAME A.WATT	SIGNATURE A.D.W	NO. DATE 01/08/14
Designed W.L.L				

**Queensland Government**

Job No. \_\_\_\_\_  
Contract No. **320171**  
Drawing No. **8** of **11**  
Series Number **MRR\_Detail (06/13)**