


NOT FOR CONSTRUCTION

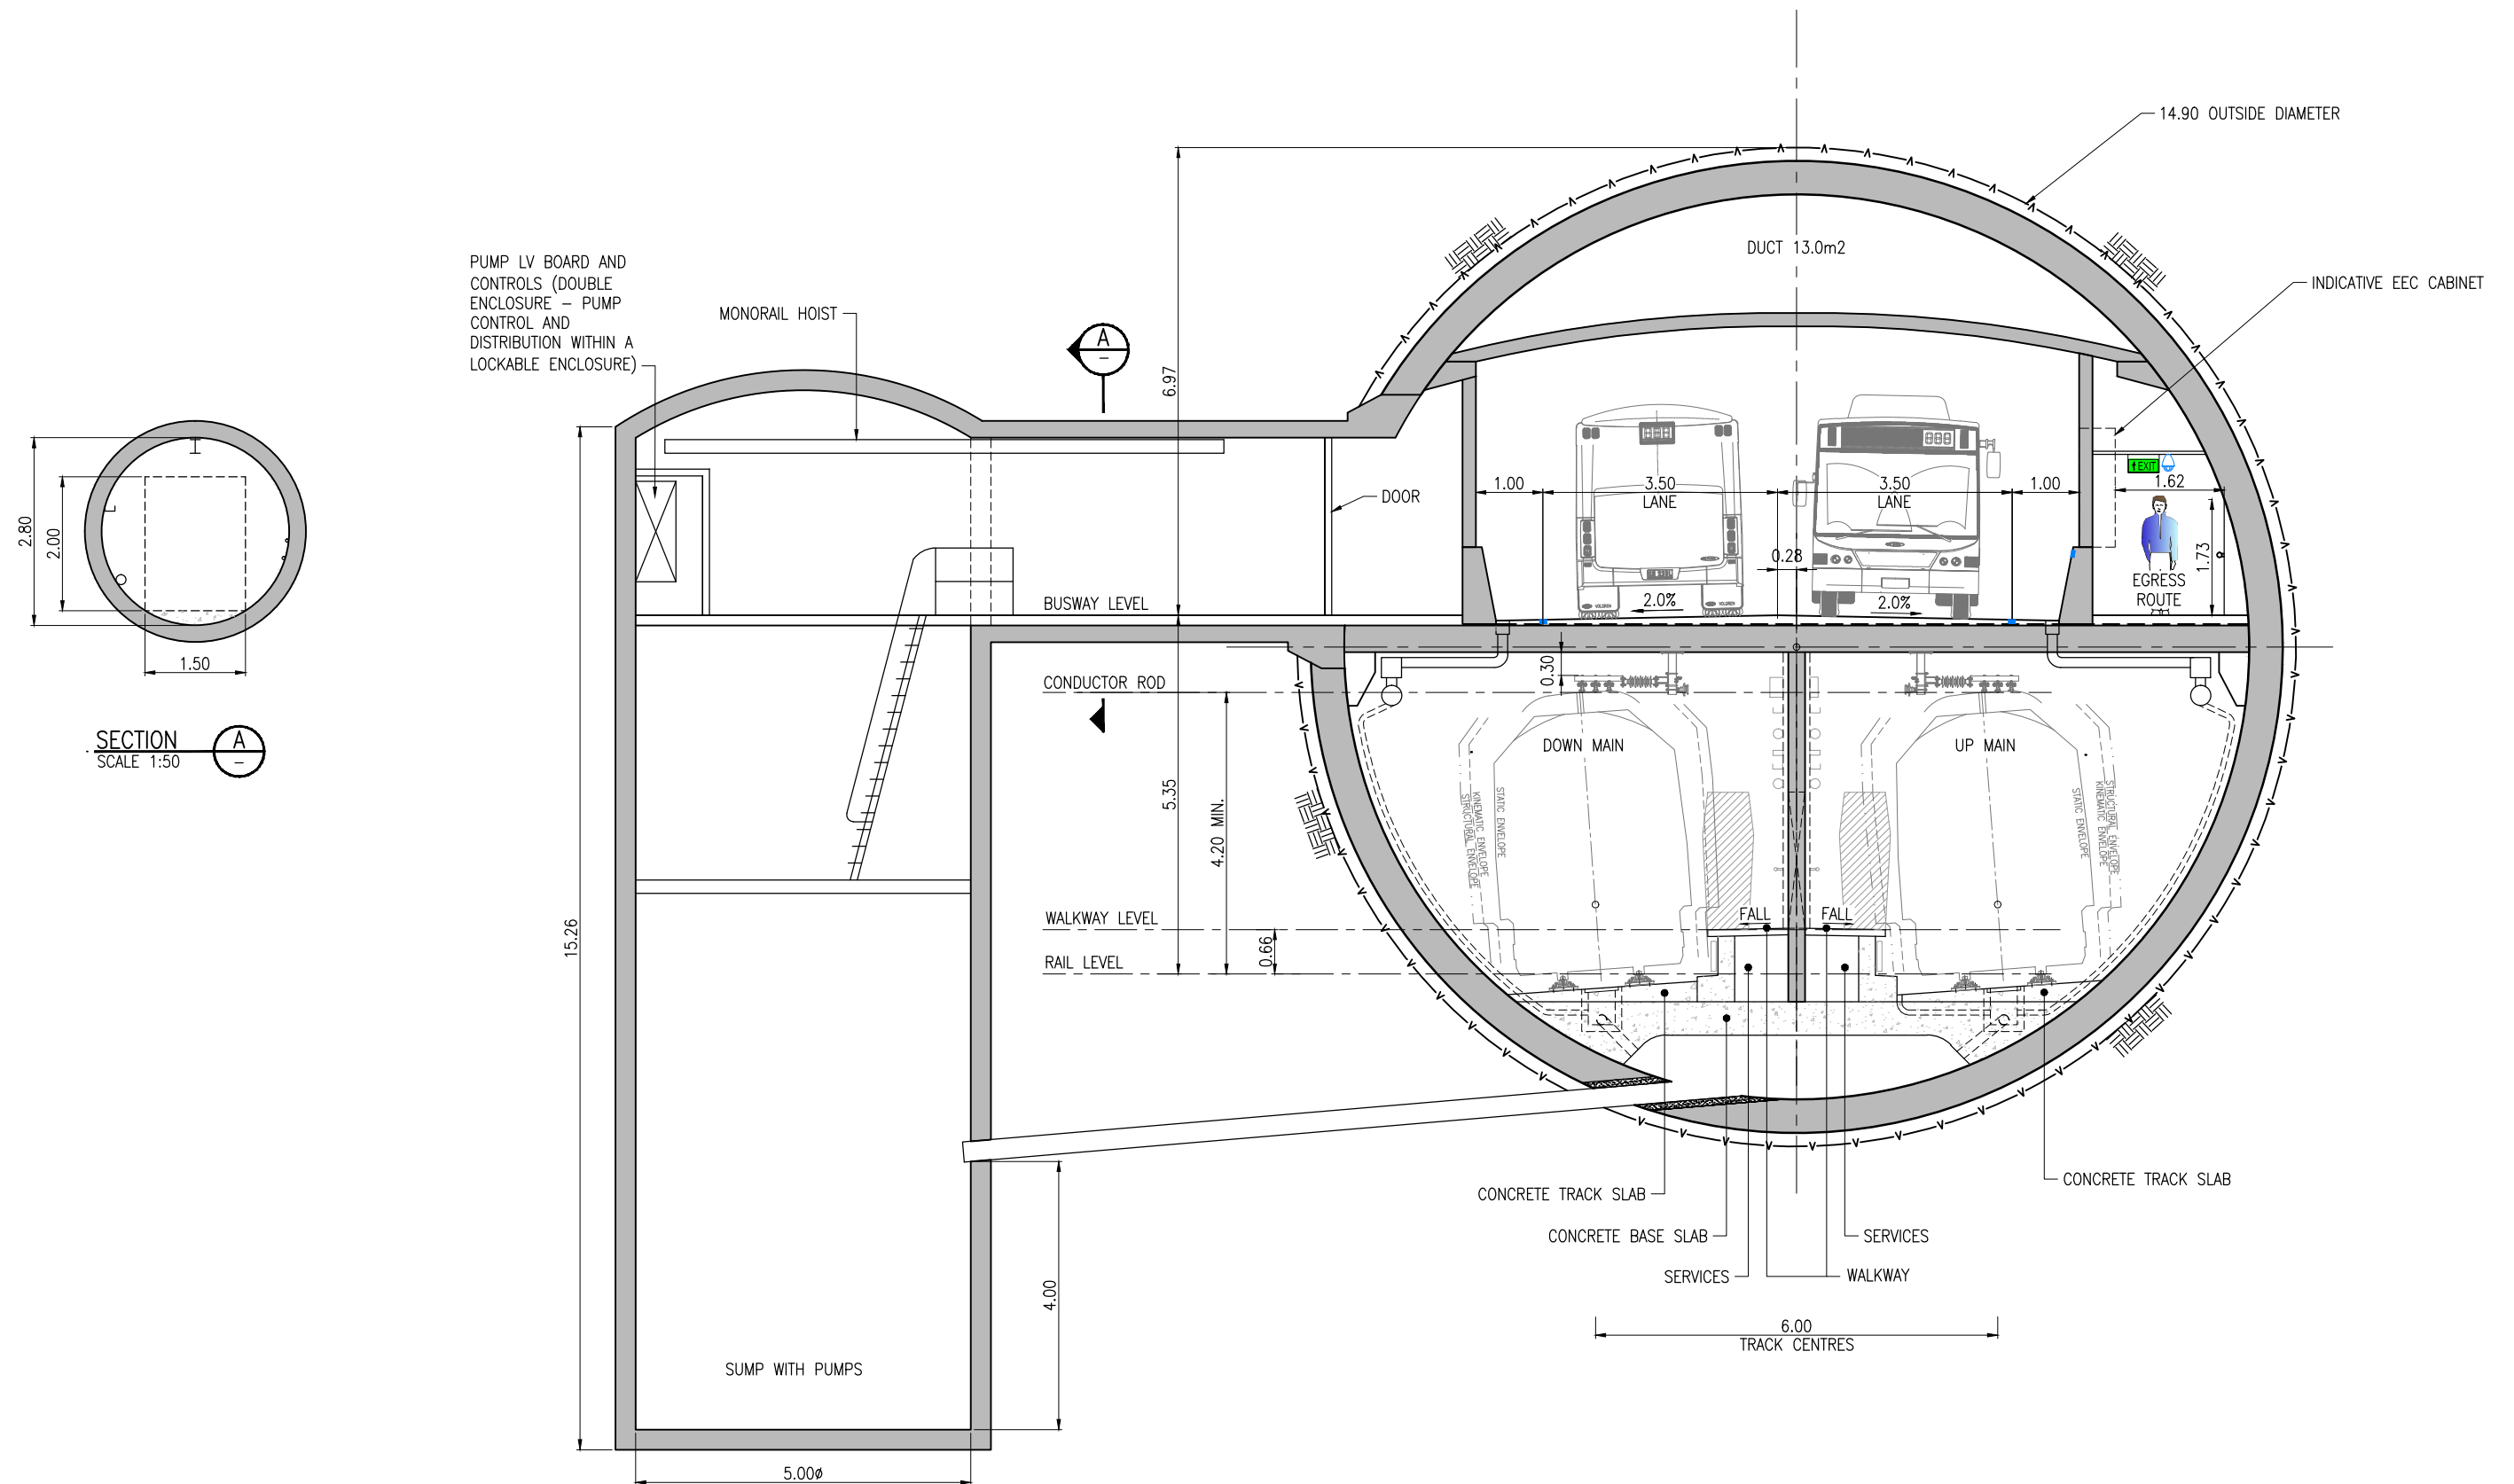

2	ISSUED FOR EIS	01/08/14
1	REVISED REFERENCE DESIGN	30/06/14
0	REFERENCE DESIGN	06/06/14
	Revisions/Descriptions	Certification Date Microfiled

Associated Job Nos	Survey Data
	Datum
Auxiliary Drg Nos	Horiz. Grid
	Height Origin
	Survey Books

Scales

SCALE F 0 1.0 2.0 2.5m

1 : 100 (A3) 1 : 50 (A1)

Dimensions shown in metres except where shown otherwise

Last Modified :- Jul 07, 2014 - 4:04pm

BRISBANE CITY				
BaT (BUS AND TRAIN PROJECT)				
REFERENCE DESIGN				
Reference Points				
Preceding RP	Dist. to start of job (km)	From start to end of job	From end to Following RP	Following RP
Drawn	M.H.Q	ENGINEERING CERTIFICATION		
Designed	A.D.W	ENG. AREA	NAME	SIGNATURE
		LEAD	A.WATT	A.D.W
				NO. DATE
				01/08/14

RUNNING TUNNEL TYPICAL SECTION				
LOW POINT SUMP				
Job No.				
Contract No.	120202	2		
Series Number	1	of 1		

Queensland Government