
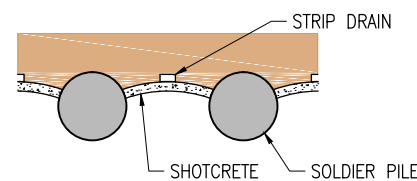


NOT FOR CONSTRUCTION

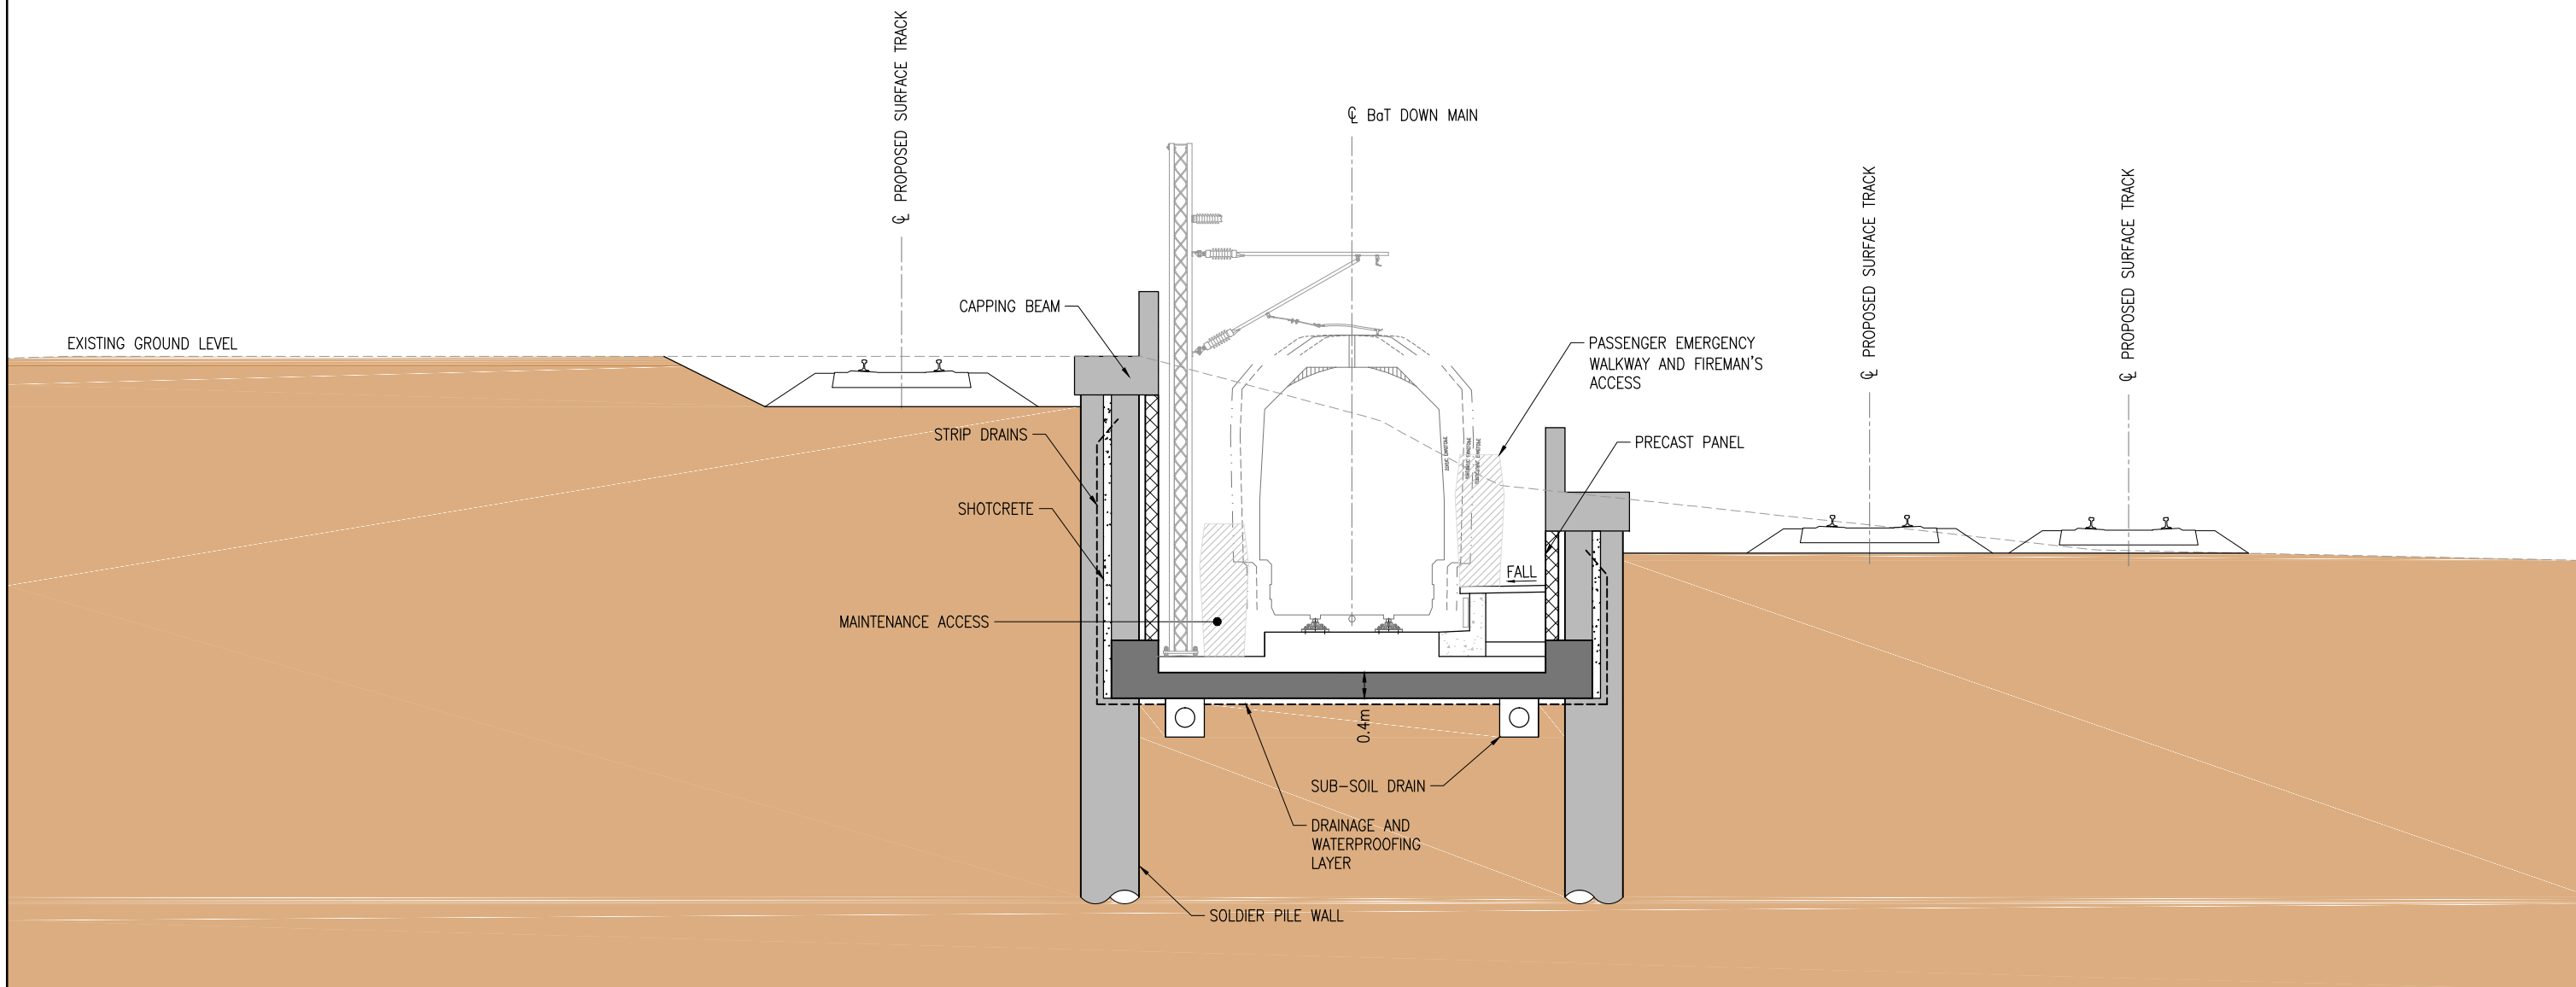

SECTION A
SCALE F 100101

				Associated Job Nos	Survey Data	Scales 0 1.0 2.0 2.5m SCALE F 1 : 100 (A3) 1 : 50 (A1)		BRISBANE CITY BaT (BUS AND TRAIN PROJECT) REFERENCE DESIGN			SOUTHERN ZONE TYPICAL SECTION SHEET 1									
				Auxiliary Drg Nos	Datum			Reference Points			ENGINEERING CERTIFICATION				Job No.					
2 ISSUED FOR EIS					Horiz. Grid			Preceding RP	Dist. to start of job (km)	From start to end of job	From end to Following RP	Following RP	Drawn	S.W.F	ENG. AREA	NAME	SIGNATURE	NO.	DATE	Contract No.
1 REVISED REFERENCE DESIGN					Height Origin								Designed	W.L.L	LEAD	A.WATT	A.D.W	01/08/14	220101	2
0 REFERENCE DESIGN					Survey Books			Dimensions shown in metres except where shown otherwise							Series Number 1 of 7					
Revisions/Descriptions				Certification	Date	Microfiled	Through Chainage from							MRR_Detail (06/13)						
CAD FILES C:\pwworking\oecom_au\quigley\m\dms04434\UBAT-B-3-20-00-DG-220101.dwg							Last Modified :- Jul 07, 2014 - 5:35pm													