
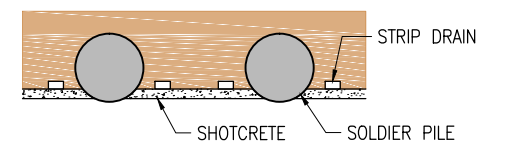


NOT FOR CONSTRUCTION

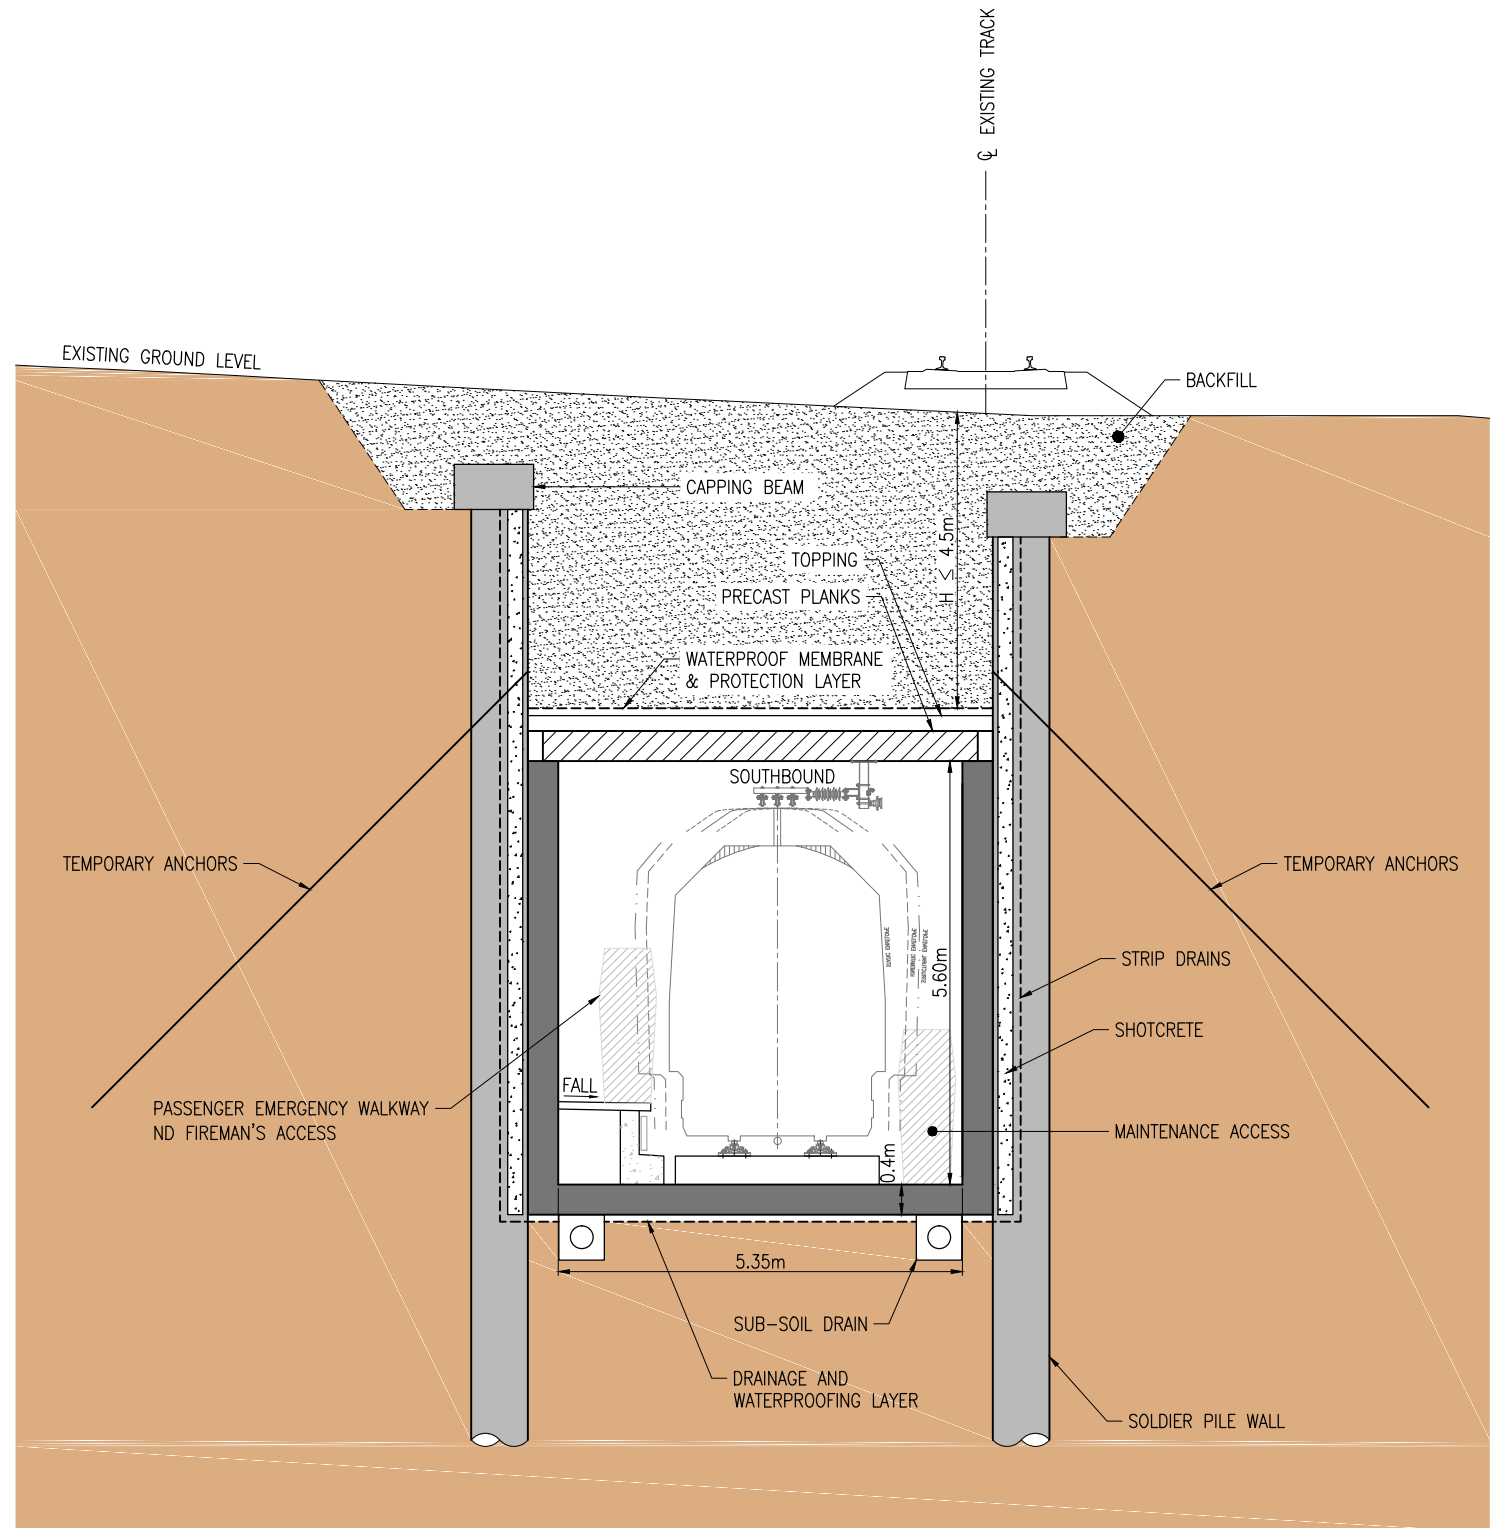

SECTION B
SCALE F 1:100

2	ISSUED FOR EIS	01/08/14	
1	REVISED REFERENCE DESIGN	30/06/14	
0	REFERENCE DESIGN	06/06/14	
	Revisions/Descriptions	Certification	Date

Associated Job Nos	Survey Data
	Datum
Auxiliary Drg Nos	Horiz. Grid
	Height Origin
	Survey Books

Scales	
0 1.0 2.0 2.5m	
SCALE F	1 : 100 (A3) 1 : 50 (A1)
Dimensions shown in metres except where shown otherwise	

BRISBANE CITY				
BaT (BUS AND TRAIN PROJECT)				
REFERENCE DESIGN				
Reference Points				
Preceding RP	Dist. to start of job (km)	From start to end of job	From end to Following RP	Following RP
Through Chainage from				

SOUTHERN ZONE		TYPICAL SECTION		SHEET 2	
Drawn	S.W.F	ENGINEERING CERTIFICATION			
LEAD	ENG. AREA	NAME	SIGNATURE	NO.	DATE
	A.WATT		A.D.W		01/08/14
Designed	W.L.L				

Queensland Government

Job No.	
Contract No.	220111
Drawing No.	2
Series Number	2 of 7
MRR_Detail (06/13)	