



NOT FOR CONSTRUCTION

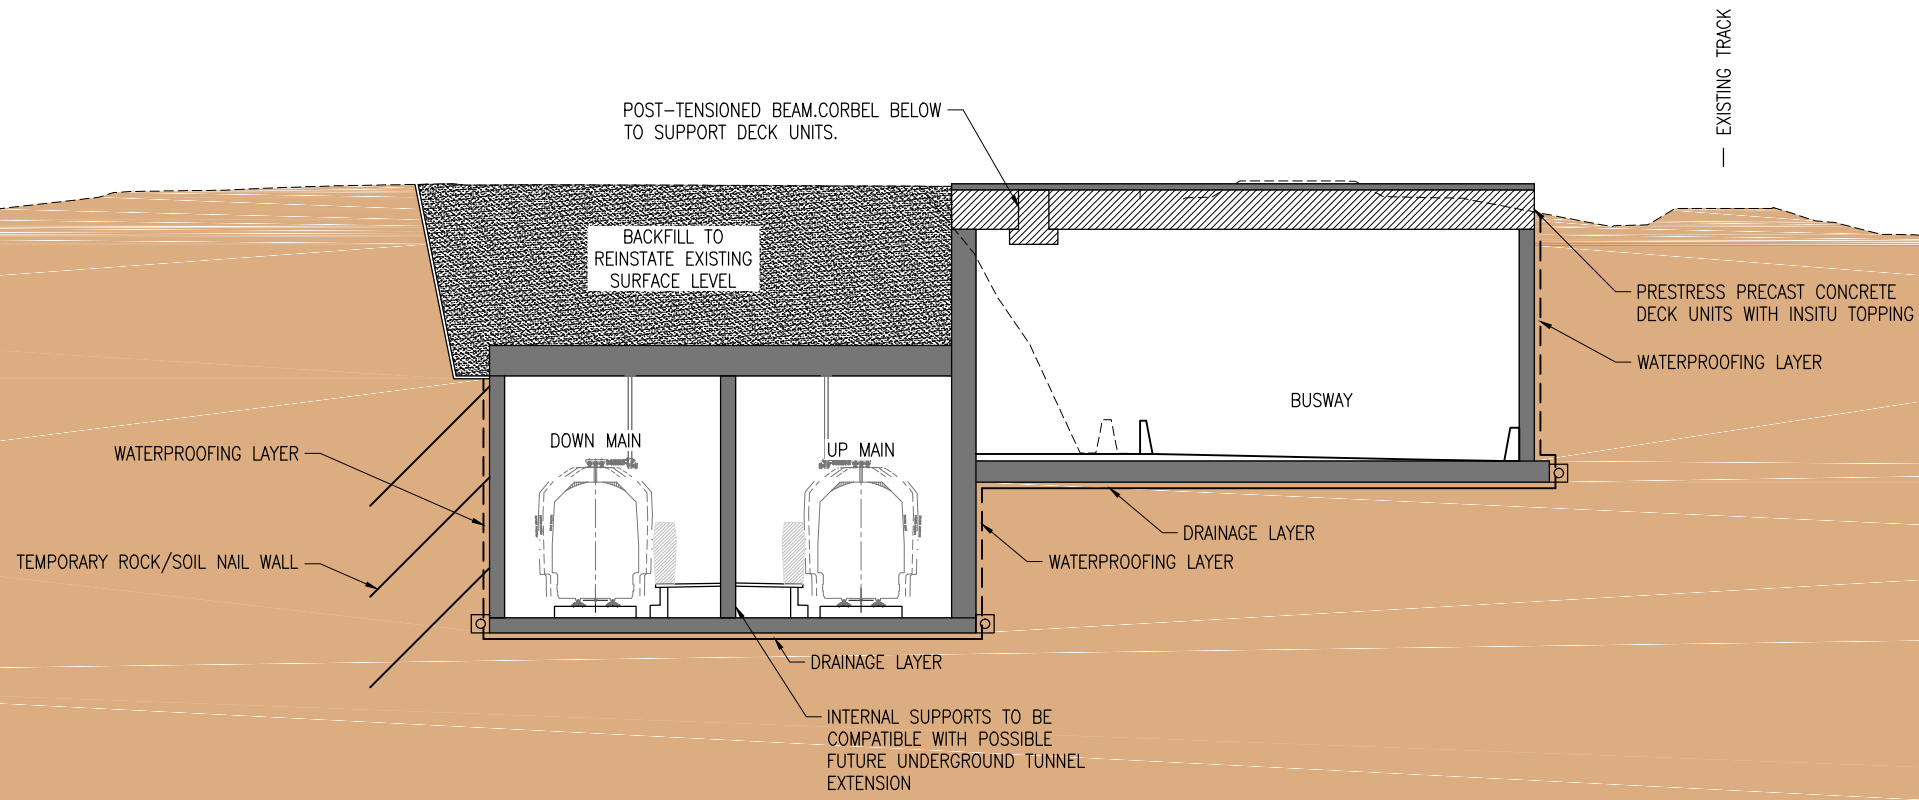

SECTION D
SCALE X 100/102

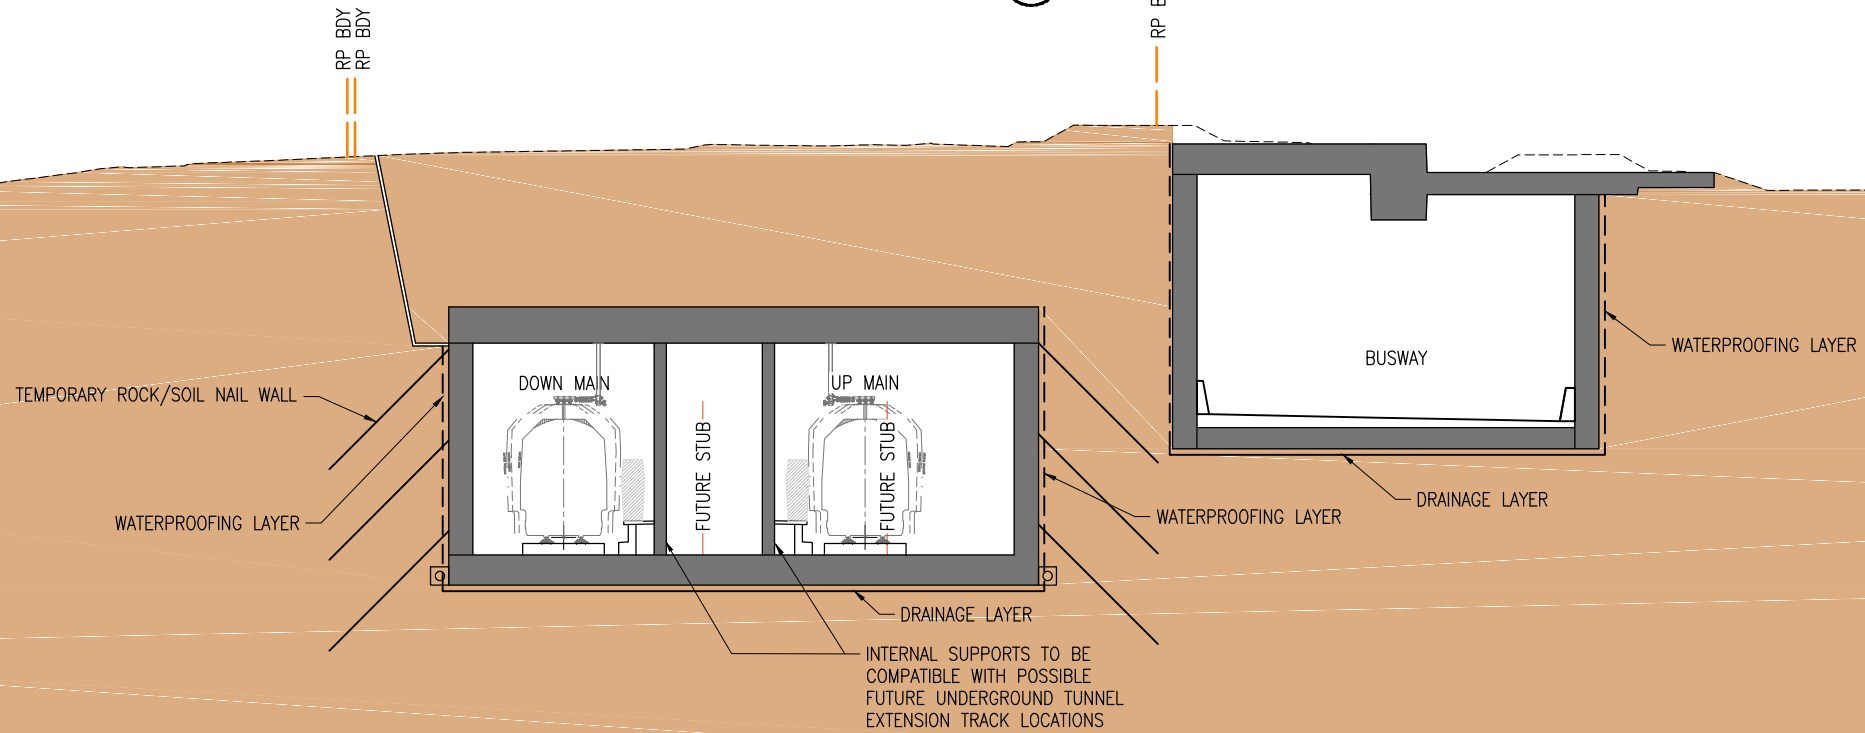

SECTION C
SCALE X 100/102

2	ISSUED FOR EIS	01/08/14	
1	REVISED REFERENCE DESIGN	30/06/14	
0	REFERENCE DESIGN	06/06/14	
	Revisions/Descriptions	Certification	Date
			Microfiled

Associated Job Nos	Survey Data
	Datum
Auxiliary Drg Nos	Horiz. Grid
	Height Origin
	Survey Books

Scales

0 2.5 5 6.25m

SCALE X 1 : 250 (A3) 1 : 125 (A1)

Dimensions shown in metres except where shown otherwise

BRISBANE CITY				
BaT (BUS AND TRAIN PROJECT)				
REFERENCE DESIGN				
Reference Points				
Preceding RP	Dist. to start of job (km)	From start to end of job	From end to Following RP	Following RP
Through Chainage from				

SOUTHERN ZONE TYPICAL SECTION SHEET 3				
Drawn	S.W.F	ENGINEERING CERTIFICATION		
Designed	W.L.L	ENG. AREA LEAD	NAME A.WATT	SIGNATURE A.D.W
		NO.	DATE	
			01/08/14	

Job No.	
Contract No.	220121 2
Series Number	3 of 7
MRR_Detail (06/13)	