


**NOT FOR CONSTRUCTION**

**LEGEND:**

- C-LINE: INTERNAL CLEARANCE LINE
- E-LINE: EXCAVATION LINE

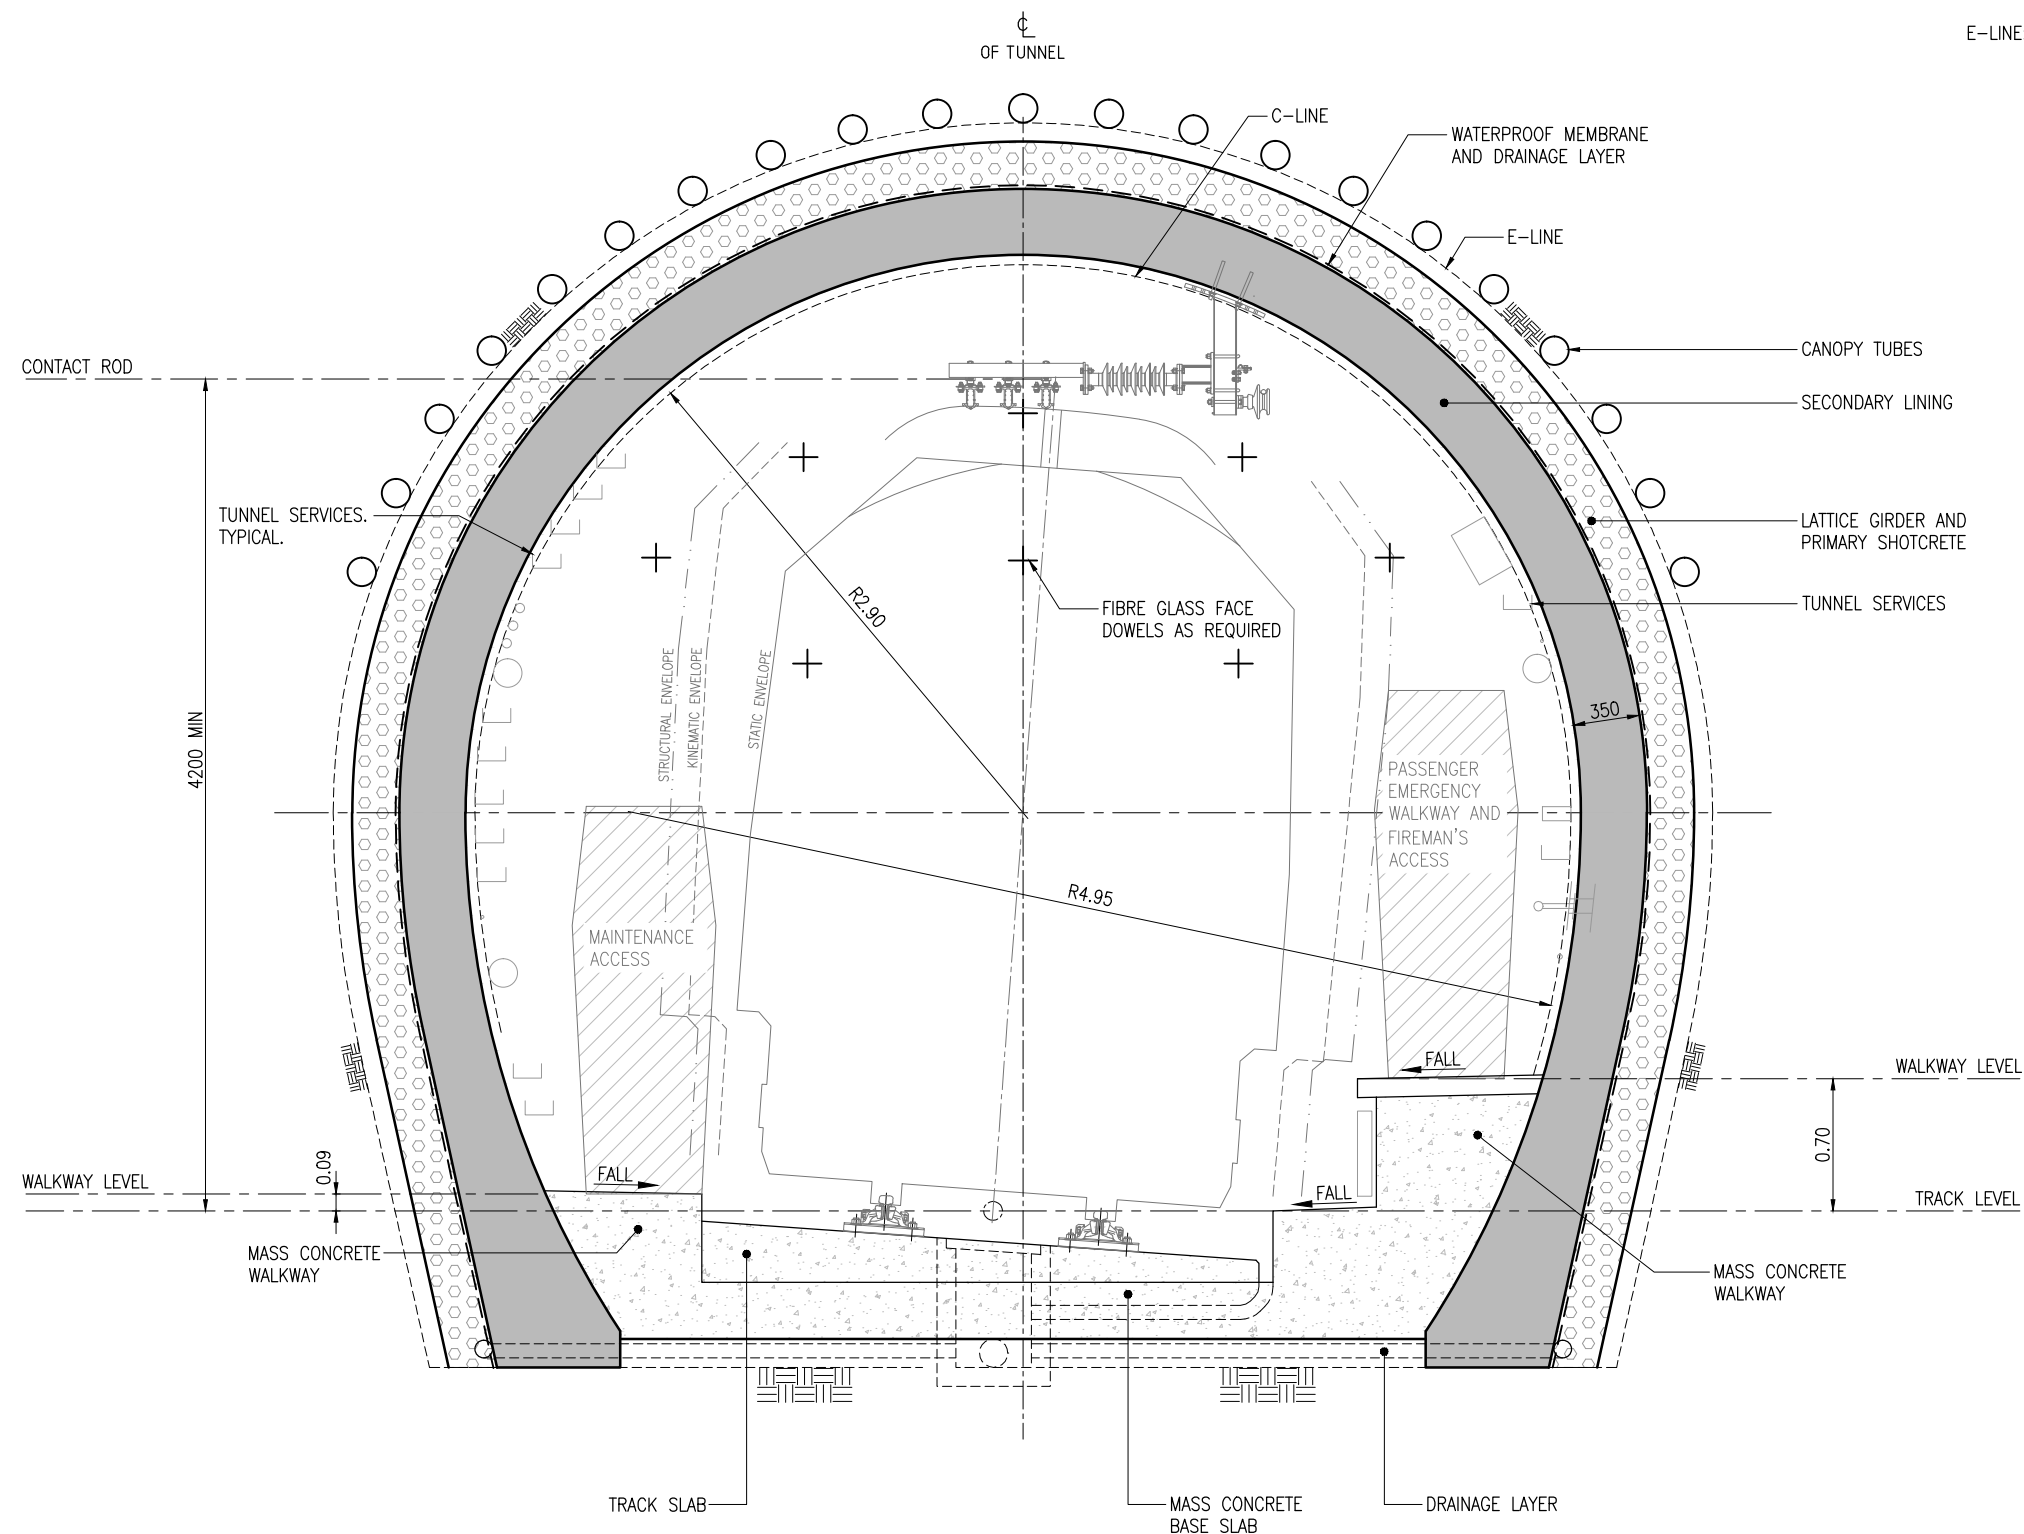

SECTION  
SCALE Z

2	ISSUED FOR EIS	01/08/14	
1	REVISED REFERENCE DESIGN	30/06/14	
0	REFERENCE DESIGN	06/06/14	
	Revisions/Descriptions	Certification	Date
			Microfiled

Associated Job Nos	Survey Data
	Datum
Auxiliary Drg Nos	Horiz. Grid
	Height Origin
	Survey Books

Scales	
0	2.5 5 6.25m
SCALE X	1 : 250 (A3) 1 : 125 (A1)
Dimensions shown in metres except where shown otherwise	
Last Modified :- Jul 07, 2014 - 5:39pm	

BRISBANE CITY				
BaT (BUS AND TRAIN PROJECT)				
REFERENCE DESIGN				
Reference Points				
Preceding RP	Dist. to start of job (km)	From start to end of job	From end to Following RP	Following RP
Through Chainage from				

SOUTHERN ZONE				
TYPICAL SECTION				
SHEET 7				
Drawn	S.W.F	ENGINEERING CERTIFICATION		
Designed	W.L.L	ENG. AREA	NAME	SIGNATURE
		LEAD	A.WATT	A.D.W

Job No.	
Contract No.	220161
Drawing No.	2
Series Number	7 of 7
	MRR_Detail (06/13)