


NOT FOR CONSTRUCTION

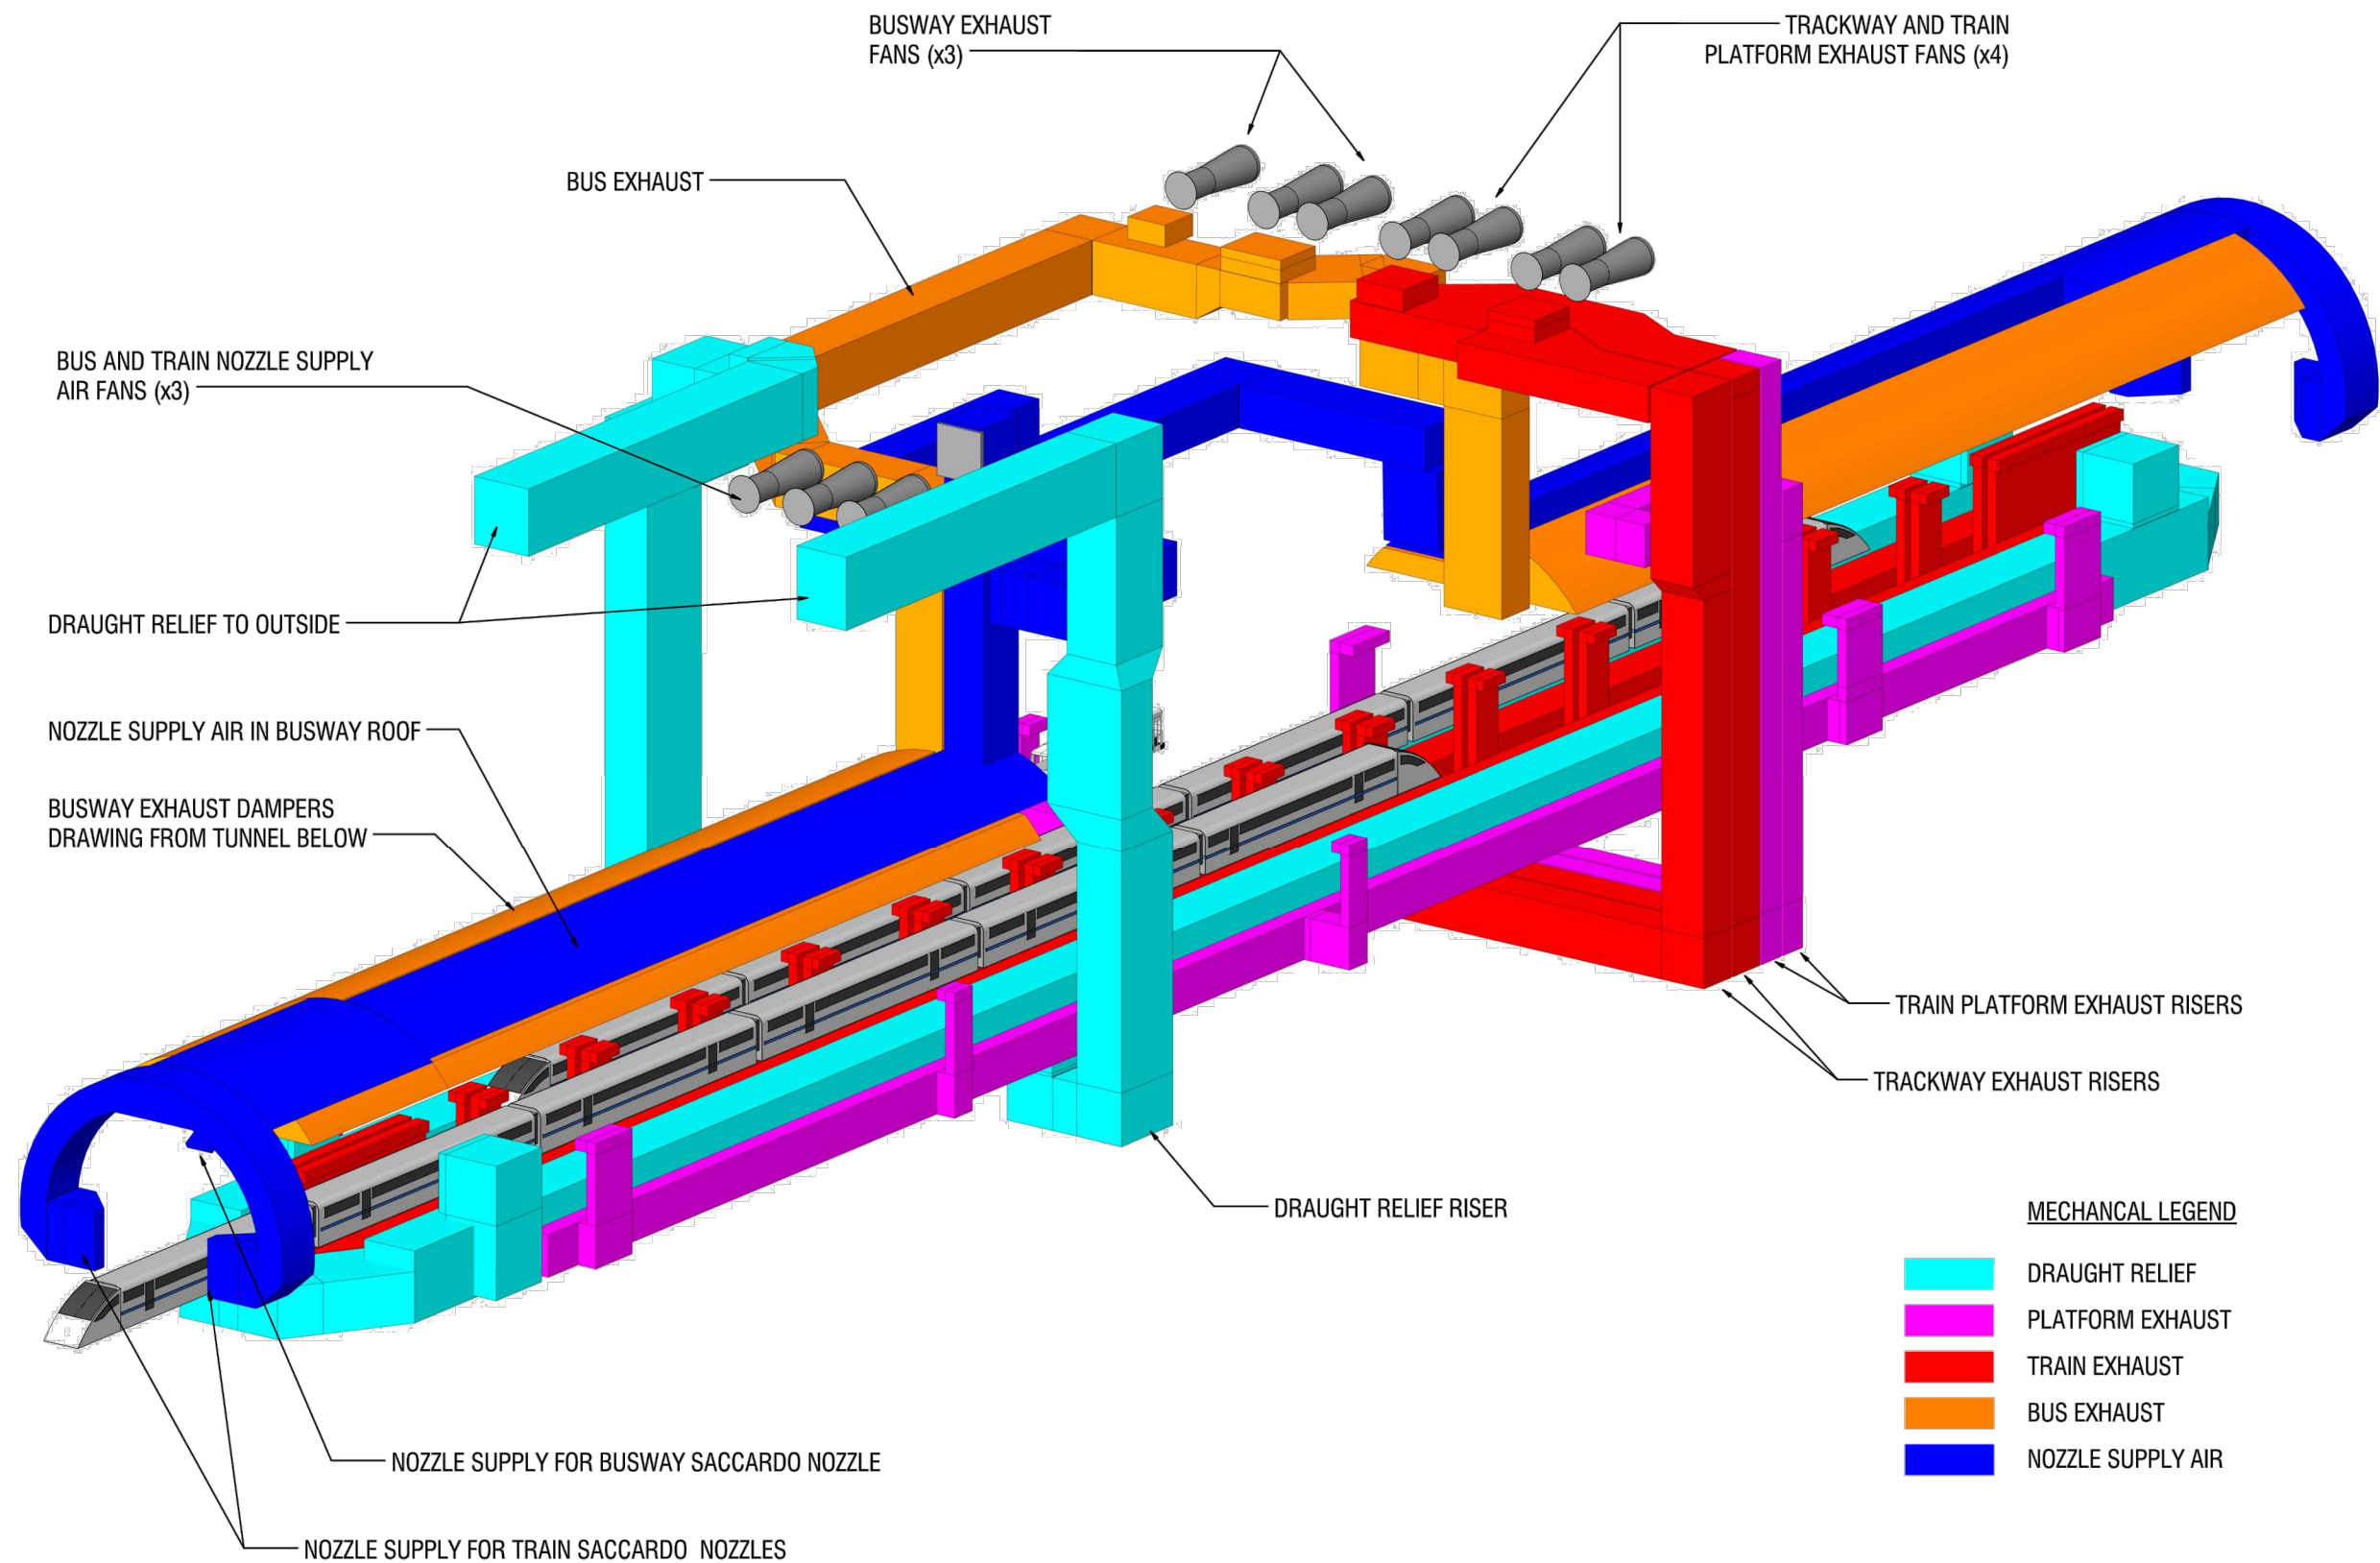

**TYPICAL VENTILATION SYSTEM DUCT ROUTING
(WOOLLOONGABBA STATION)**

				Associated Job Nos		Survey Data		Scales		BRISBANE CITY		VENTILATION DUCTING ARRANGEMENTS BASED ON WOOLLOONGABBA STATION													
						Datum				BaT (BUS AND TRAIN PROJECT)		SHEET 2													
				Auxiliary Drg Nos		Horiz. Grid				Reference Points		Drawn		ENGINEERING CERTIFICATION				Job No.							
						Height Origin				Preceding RP		D.T.		ENG. AREA		NAME		SIGNATURE		NO.		DATE		Contract No.	
0 ISSUED FOR EIS						Survey Books		Dimensions shown in except where shown otherwise		Dist. to start of job (km)		From start to end of job		From end to Following RP		Following RP		A.D.W		01/08/14		100402		0	
Revisions/Descriptions				Certification		Date		Microfiled		Through Chainage from		S.A										2 of 2		MRR_Detail (06/13)	
CAD FILES				C:\pwworking\oecom_au\quigley\m\dms04434\UBAT-B-3-40-00-DG-100402.dwg				Last Modified :- Aug 01, 2014 - 8:51am																	