




**DETAIL Z**  
SCALE B

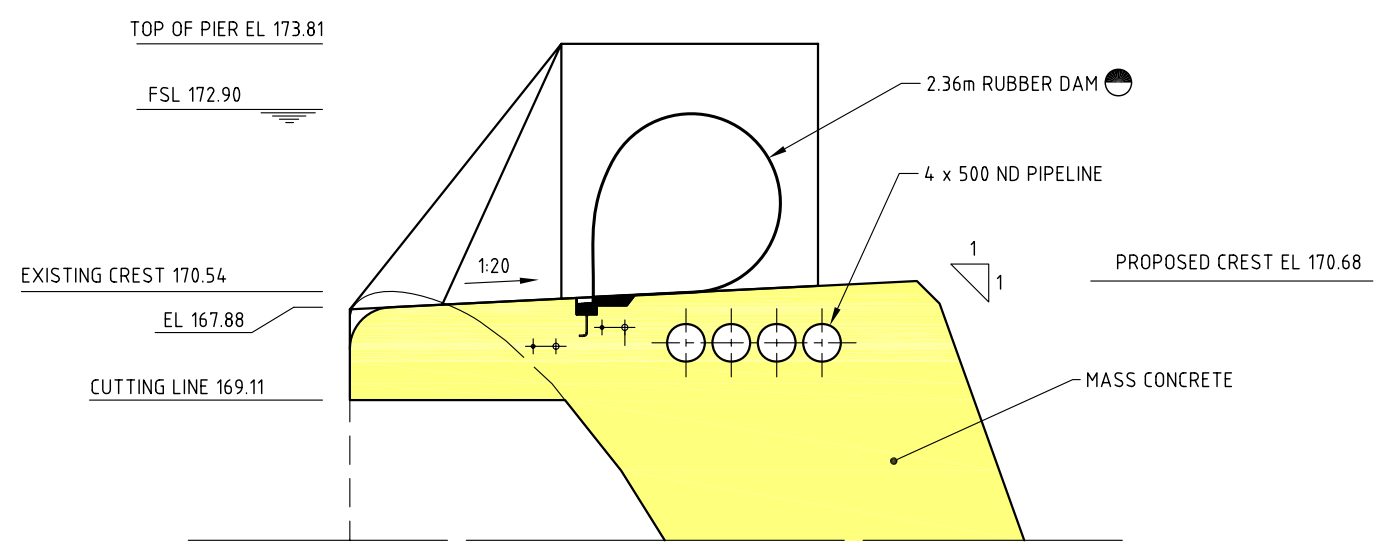

**DETAIL Y**  
SCALE B

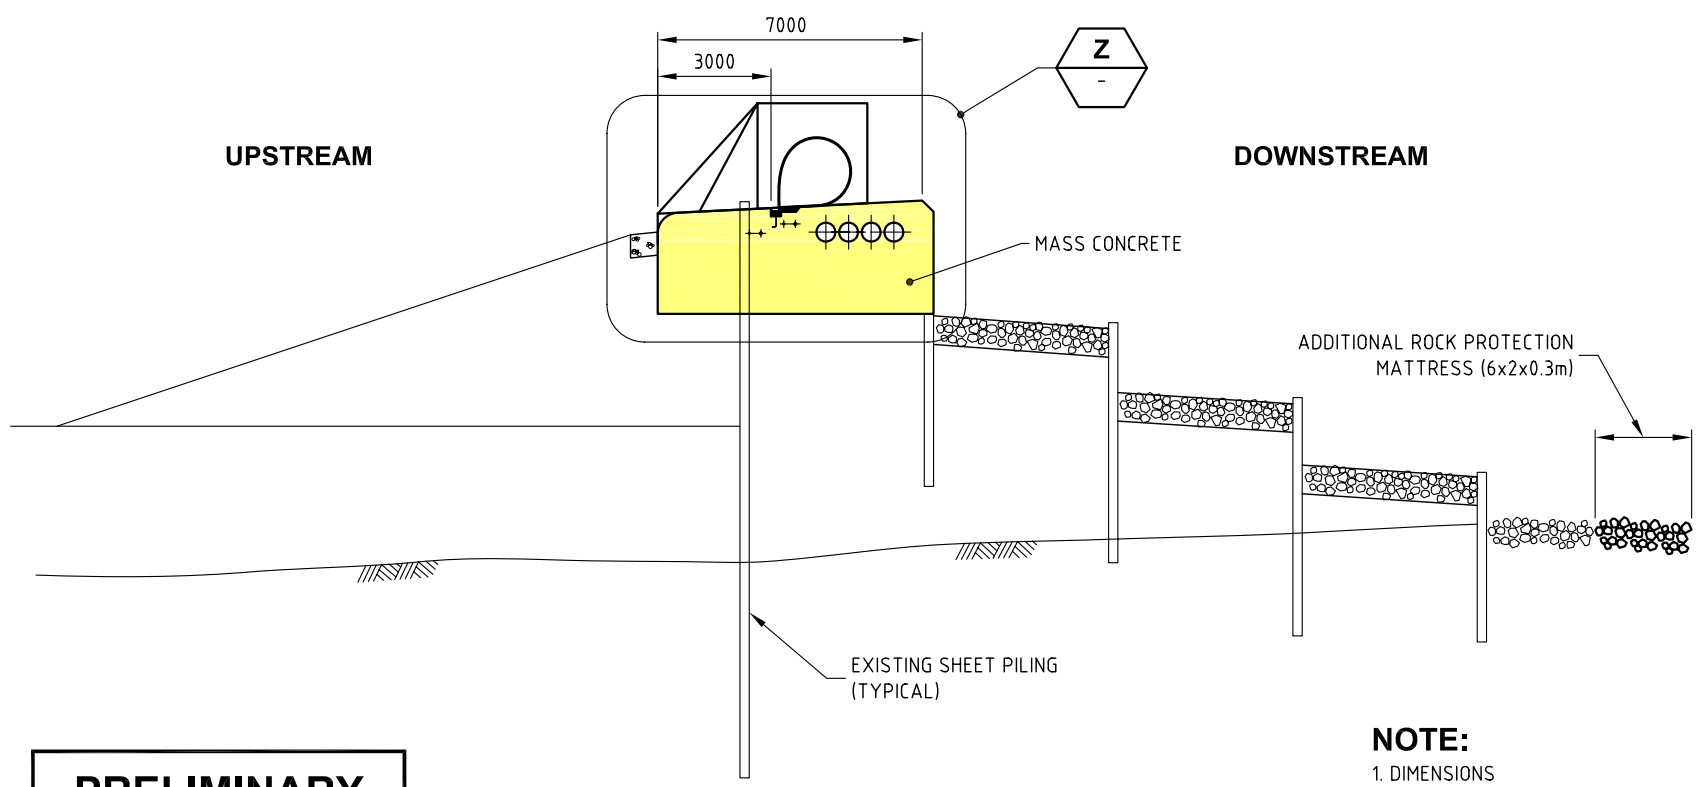

**SECTION A**  
SCALE A

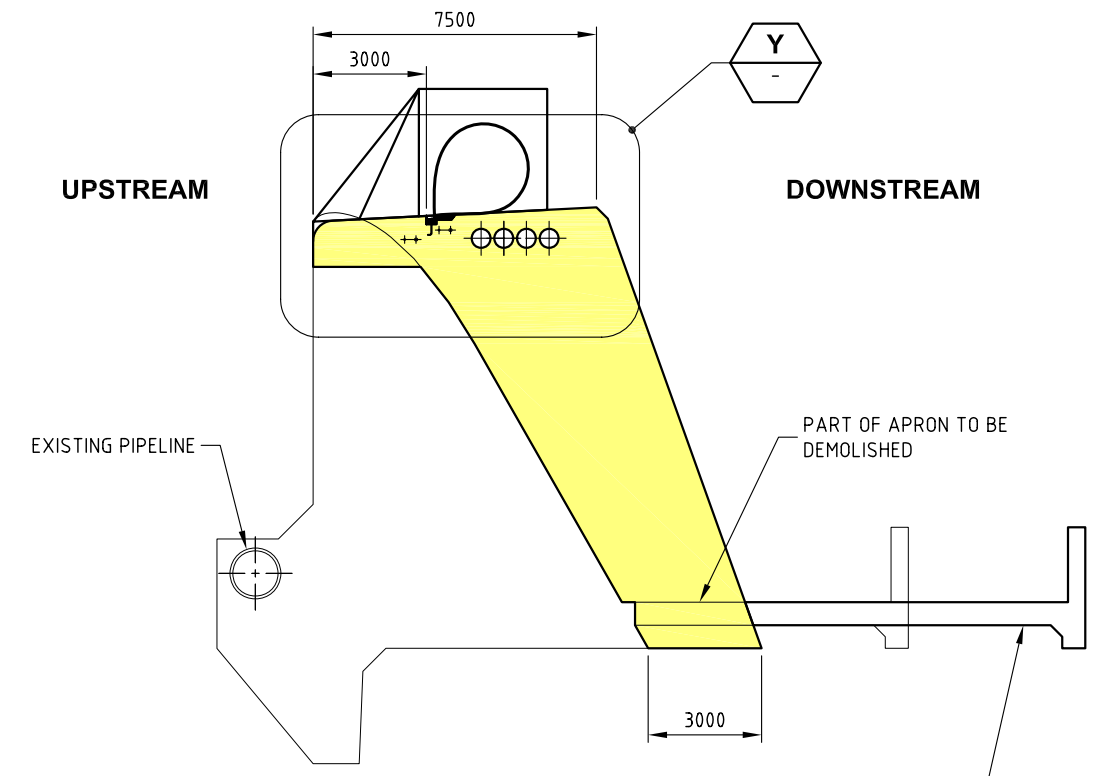

**MONOLIFT 6 SECTION C**  
SCALE A  
(FISHWAY & MONOLIFT 8 OMITTED FOR CLARITY)

**NOTE:**  
 1. DIMENSIONS  
 - MILLIMETRES UNLESS OTHERWISE NOTED.  
 2. DATUM  
 - ALL LEVELS ARE TO (A.H.D) AUSTRALIAN HEIGHT DATUM.  
 3. RUBBER DAM SIZES  
 - RUBBER DAM SIZE INDICATED IS AN APPROXIMATE ONLY.  
 SIZE TO BE CONFIRMED ACCORDINGLY TO PROPOSED CREST EL AND FSL LEVEL BY SUPPLIER.

**PRELIMINARY DRAWING ONLY**  
DATE: 14/05/2008

T:\Asset Solutions\Ext-Xstrata Coal Qld\NP-AEXP-24-00-AB-01-04 Gleebe Weir Raising Options Investigation\Drawings\AutoCAD\New\231063.dwg 14 May 2008 1:08 PM

REVISION					REFERENCE DRAWINGS 231066 RAISED SPILLWAY & DETAILS SH 3 OF 3 231064 RAISED SPILLWAY & DETAILS SH 2 OF 3 231062 GENERAL ARRANGEMENT	SCALES 'A' 0 5000 10000 MILLIMETRES 1:200 'B' 0 1000 2000 3000 4000 5000 MILLIMETRES 1:100	DRAWN CMP	DESIGNED	Level 9, 120 Edward Street Brisbane Qld 4002 Tel: (07) 3120 0000	XSTRATA COAL QUEENSLAND PTY LTD DAWSON RIVER 326.2km GLEBE WEIR RAISING RAISED SPILLWAY AND DETAILS	CONTRACT NUMBER
							CHECKED	CHECKED			DRAWING NUMBER
							APPROVED	DATE MAY 2008			231063
	DATE	REMARKS	CKD	PSD			SH 1 OF 3				