


**LEGEND:**

C-LINE: CONCRETE TOLERANCE LINE


E-LINE: EXCAVATION LINE

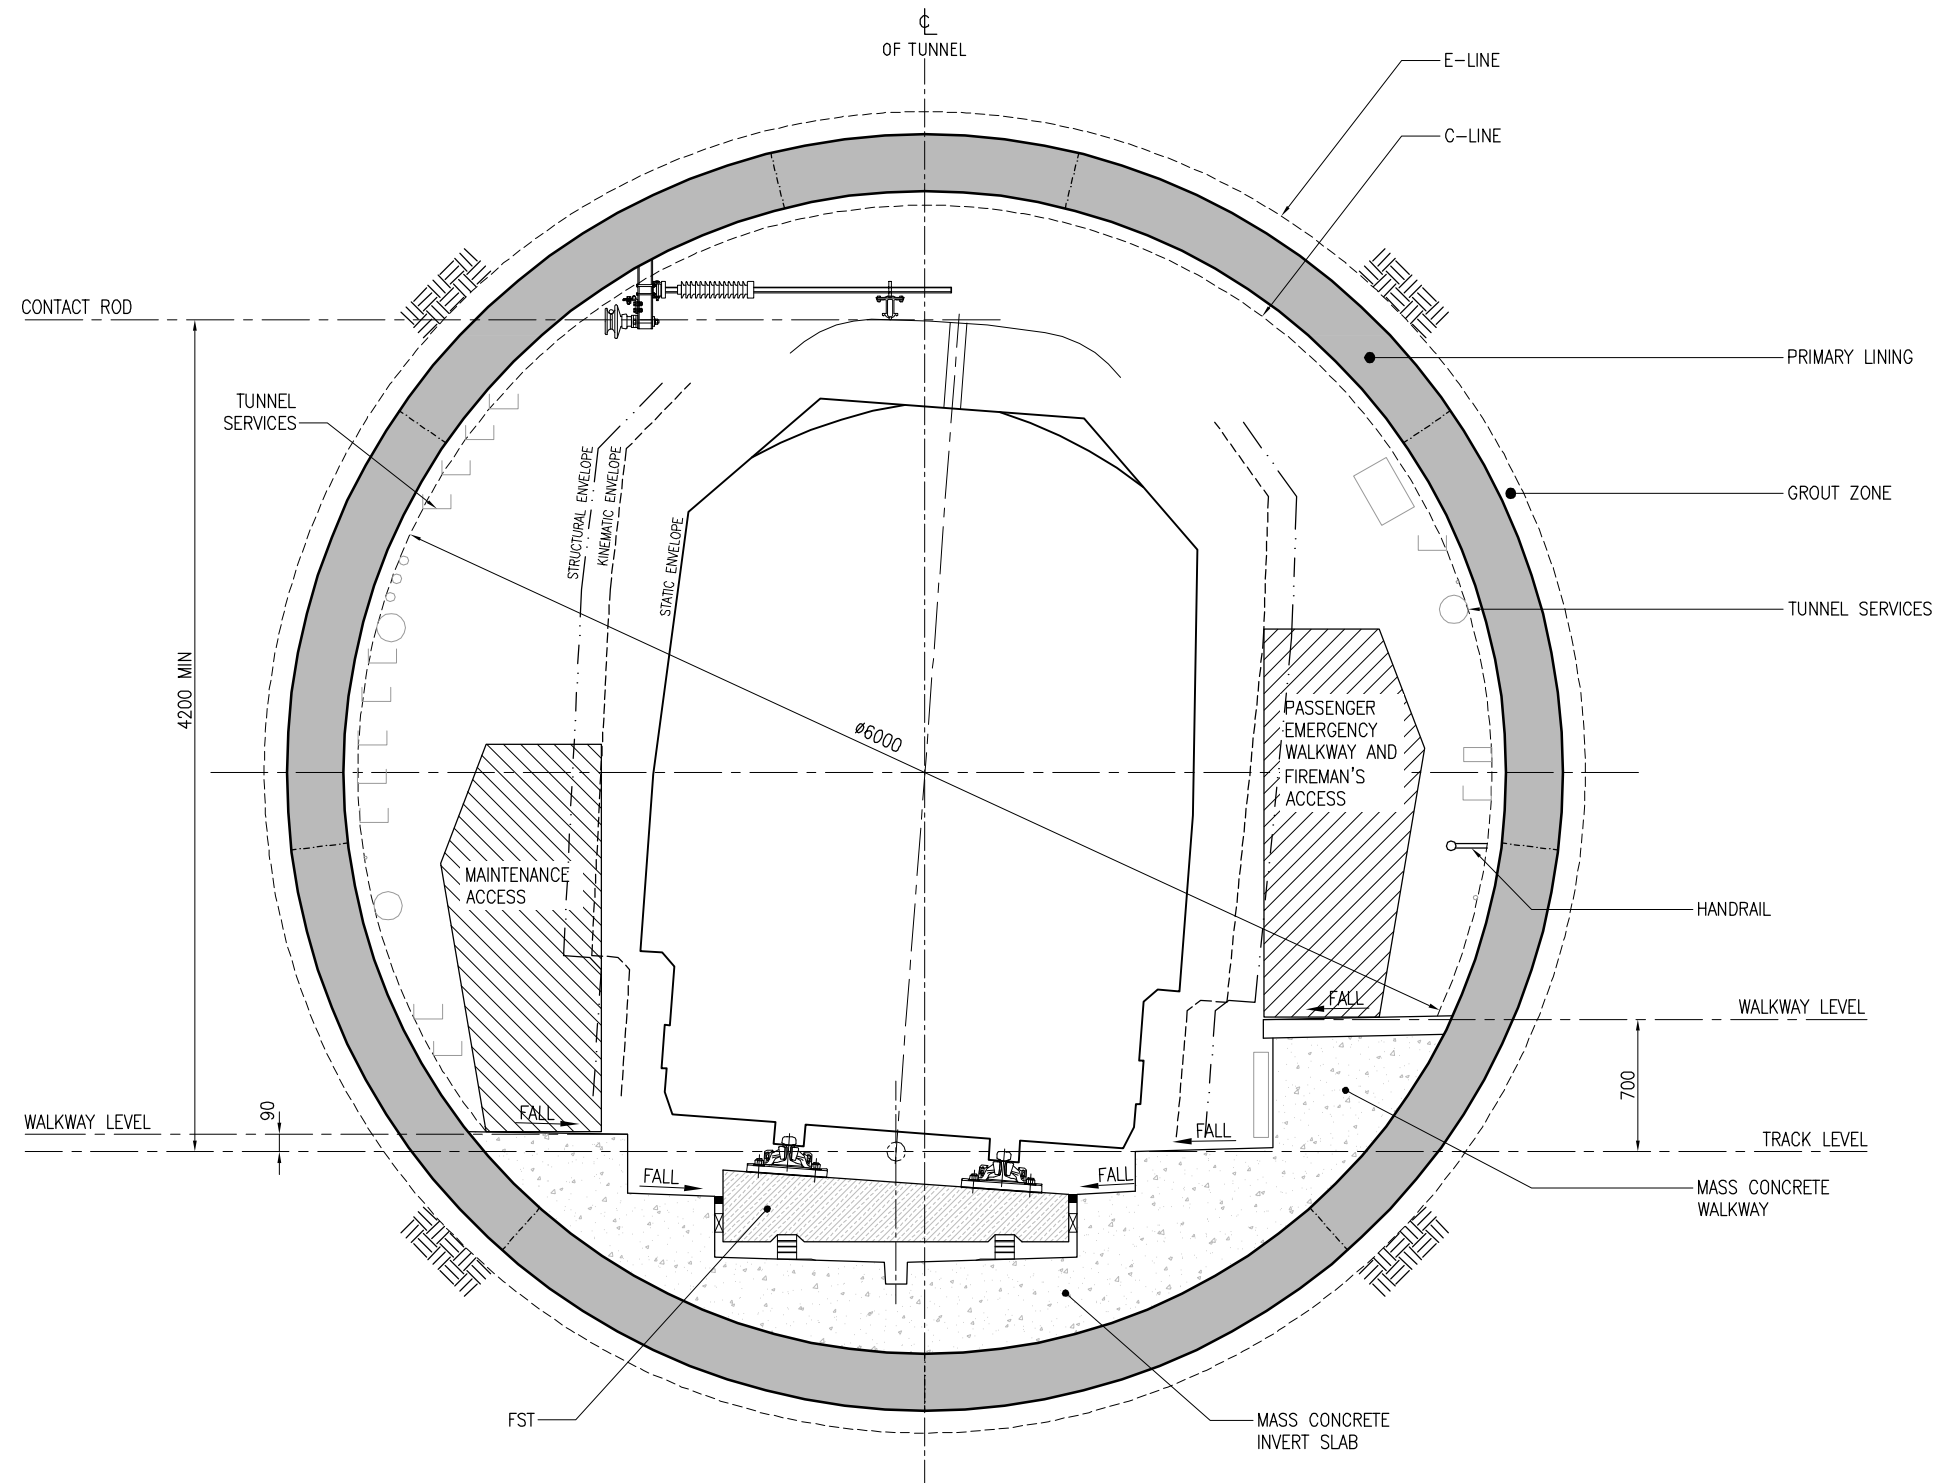

TYPICAL SECTION  
 SINGLE TRACK BORED TUNNEL (80mm CANT)  
 RESILIENT TRACK FASTENING SYSTEM - FLOATING SLAB TRACK (FST)  
 SCALE H

**NOT FOR CONSTRUCTION**

This drawing is confidential and shall only be used for the purposes of this project.				
NO.	BY	DATE	DESCRIPTION	APPD
C		13.05.11	UPDATED REFERENCE DESIGN	

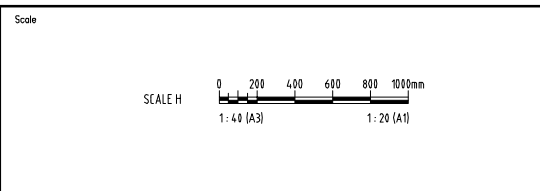

**DISCLAIMER:**  
 THIS DOCUMENT IS FOR THE PURPOSE OF BUSINESS CASE AND EIS DEVELOPMENT ONLY. THE DESIGN SHOWN ON THIS DRAWING IS CONSIDERED TO HAVE AN ACCURACY LEVEL APPROPRIATE FOR THE INTENDED PURPOSE OF THE REFERENCE DESIGN. THIS DOCUMENT USES DATA PROVIDED BY THIRD PARTIES WHICH HAS NOT BEEN INDEPENDENTLY VERIFIED. INFORMATION SHOULD BE REVIEWED DURING SUBSEQUENT PHASES OF THE PROJECT. ALL USE OF, OR RELIANCE UPON THIS DOCUMENT BY ANY THIRD PARTY IS AT THE RISK OF THAT THIRD PARTY.

DRAWN: [ ] CHECKED: [ ]

Cad ref: J:\MegaProjects\60145303\5. CAD\5.3 Working\5.3.6 Reference Design\DWG\Drawings\CRR-GEN-T-3025.dwg  
 Last modified: 12 May 11 - 07:38

LEAD DESIGN CONSULTANT  
**AECOM**  
 AECOM Australia Pty Ltd A.B.N. 20 093 846 925  
 SUB-CONSULTANT



CROSS RIVER RAIL - DETAILED FEASIBILITY PHASE  
 TUNNEL WORKS  
 BORED TUNNEL  
 SPACEPROOFING

Status: REFERENCE DESIGN  
 Dwg No: CRR-GEN-T-3025  
 Rev: C