


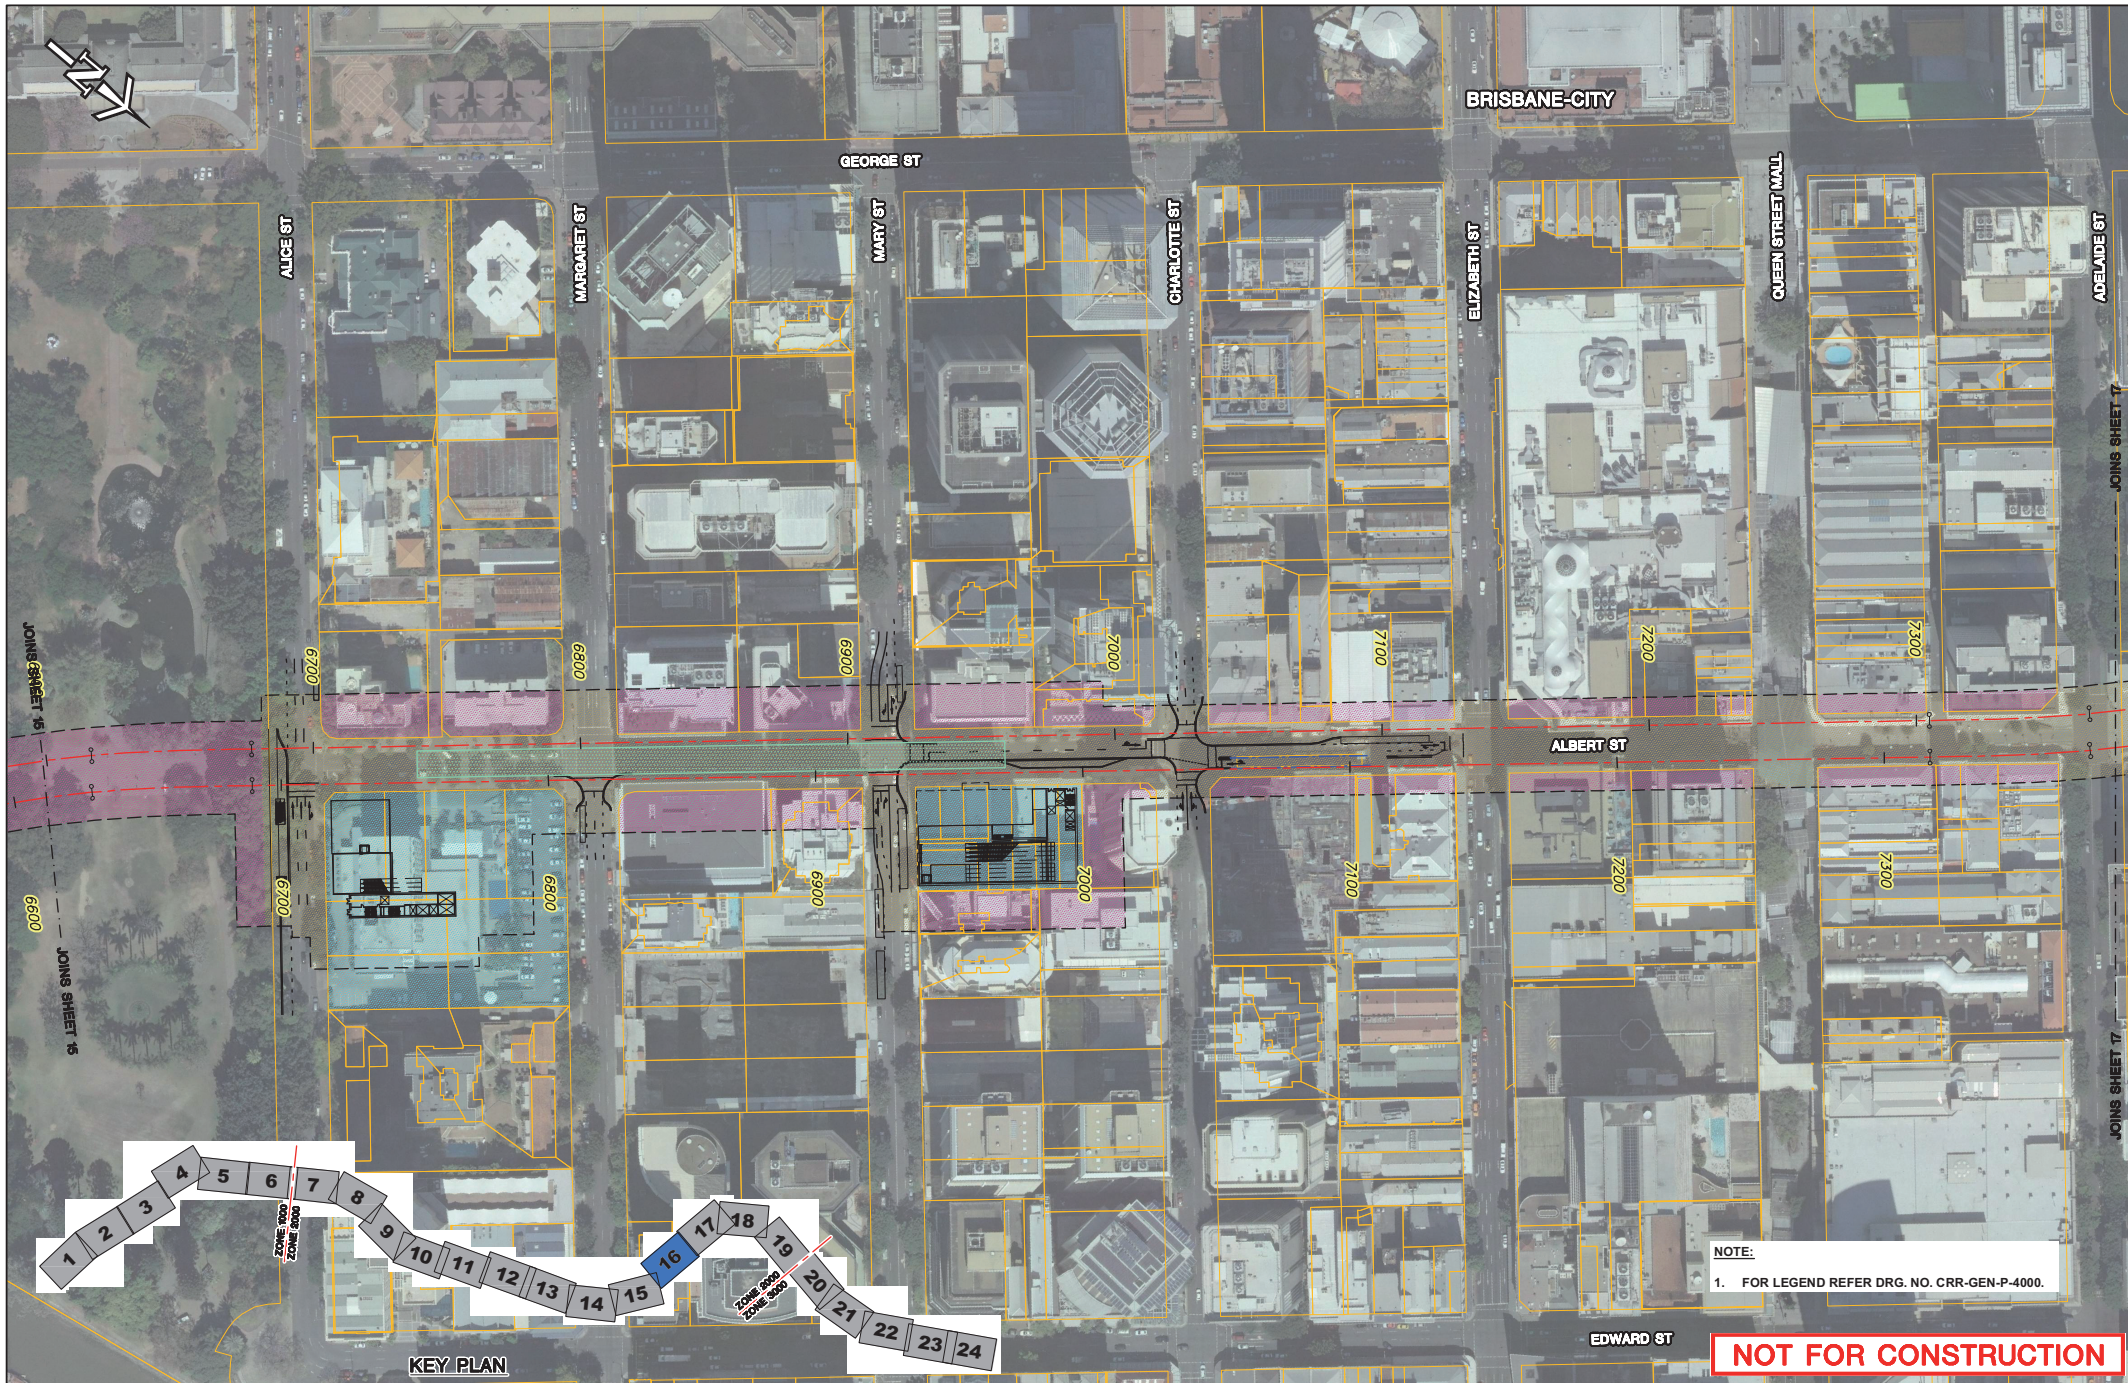

NOTE:
1. FOR LEGEND REFER DRG. NO. CRR-GEN-P-4000.

NOT FOR CONSTRUCTION

This drawing is confidential and shall only be used for the purposes of this project.				
REVISIONS	No.	BY	DATE	DESCRIPTION
	C		13.05.11	UPDATED REFERENCE DESIGN
APPD				

Scale	
SCALE A	
0 10 20 30 40 50m	
1:2000 (A3) 1:1000 (A1)	

DISCLAIMER: THIS DOCUMENT IS FOR THE PURPOSE OF BUSINESS CASE AND ITS DEVELOPMENT ONLY. THE DESIGN SHOWN ON THIS DRAWING IS CONSIDERED TO HAVE AN ACCURACY LEVEL APPROPRIATE FOR THE INTENDED PURPOSE OF THE REFERENCE DESIGN. THIS DOCUMENT USES DATA PROVIDED BY THIRD PARTIES WHICH HAS NOT BEEN INDEPENDENTLY VERIFIED. INFORMATION SHOULD BE REVIEWED DURING SUBSEQUENT PHASES OF THE PROJECT. ALL USE OF, OR RELIANCE UPON THIS DOCUMENT BY ANY THIRD PARTY IS AT THE RISK OF THAT THIRD PARTY.	
DRAWN	CHECKED
CRR-GEN-P-4016.dwg 01 Jul 11 - 11:08	

LEAD DESIGN CONSULTANT	
AECOM	
AECOM Australia Pty Ltd A.B.N. 20 093 846 925	
SUB-CONSULTANT	



CROSS RIVER RAIL – DETAILED FEASIBILITY PHASE		
PROPERTY IMPACT PLANS		
SHEET 16 OF 24		
Status	REFERENCE DESIGN	Dr No
		CRR-GEN-P-4016
Rev		C