





ISSUED FOR INFORMATION
01 Feb, 2013 - 3:41pm

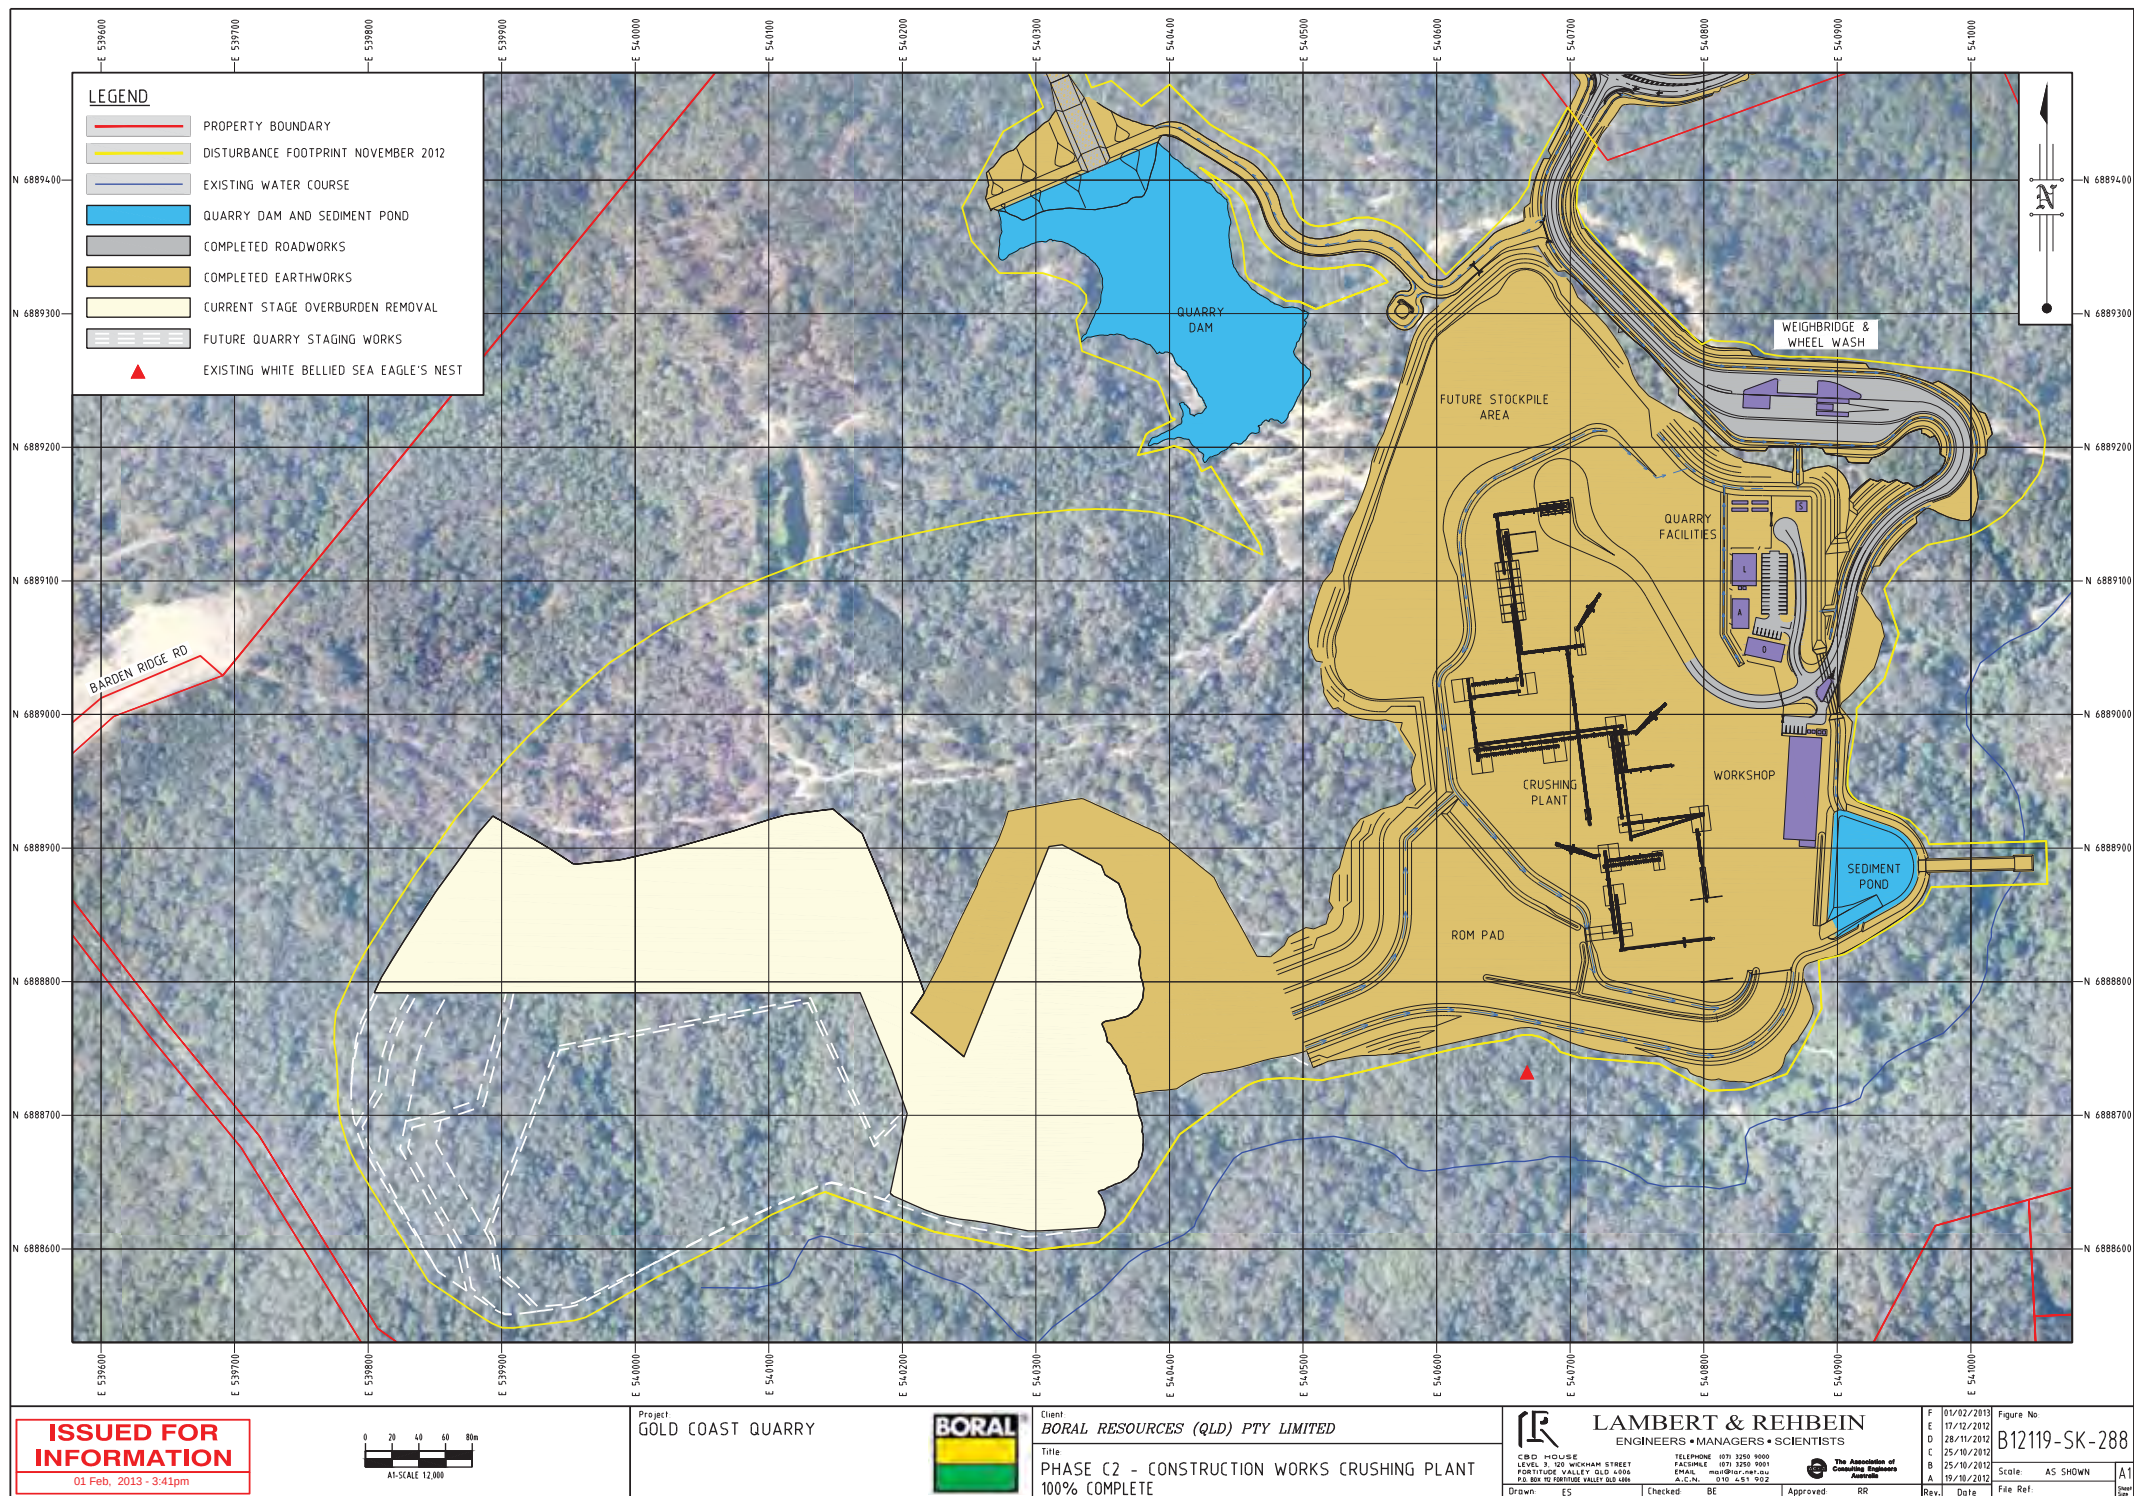

Project
GOLD COAST QUARRY

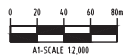

Client
BORAL RESOURCES (QLD) PTY LIMITED

Title
**PHASE C2 - CONSTRUCTION WORKS CRUSHING PLANT
100% COMPLETE**

LAMBERT & REHBEIN
ENGINEERS • MANAGERS • SCIENTISTS

CBD HOUSE
LEVEL 3, 50 WICKHAM STREET
PORTFOLIO VALLEY QLD 4086
PO BOX 10 PORTFOLIO VALLEY QLD 4086

TELEPHONE 071 3250 9000
FACSIMILE 071 3250 9001
EMAIL info@l-r.com.au
A.C.N. 910 451 052

Drawn: ES
Checked: BE
Approved: RR

Figure No
B12119-SK-288

Scale AS SHOWN

Rev. Date

File Ref:

