


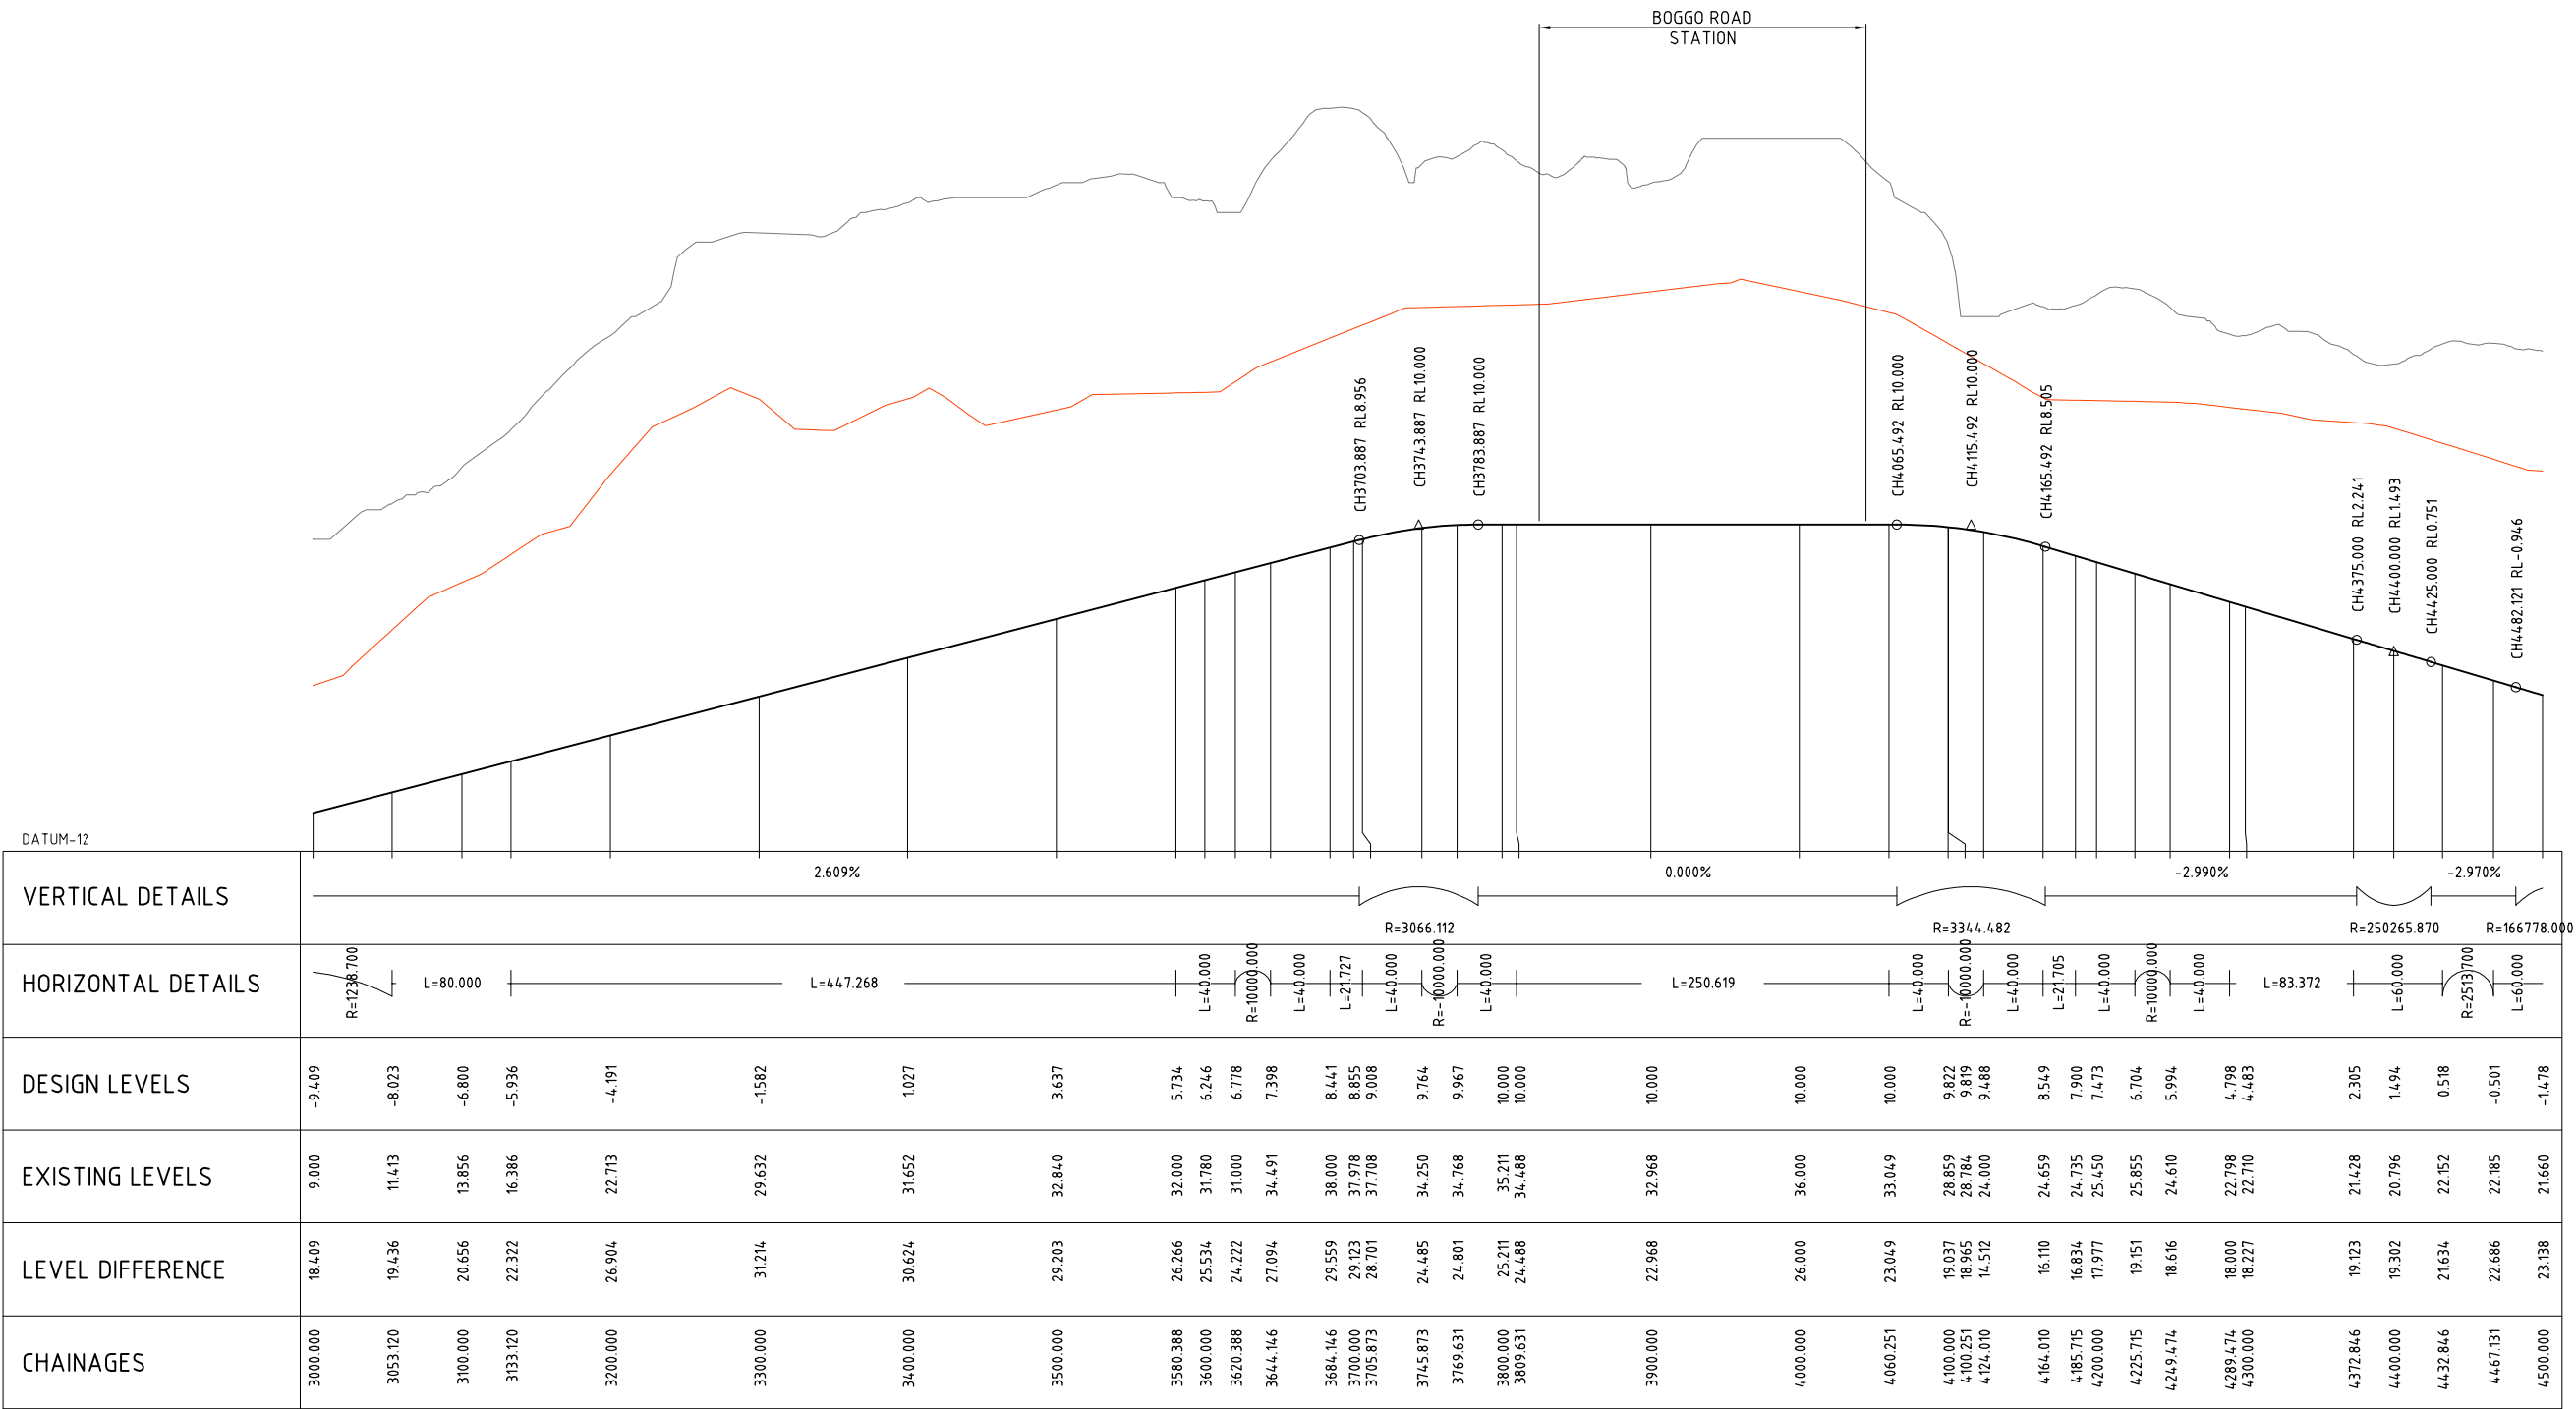


CONTROL LINE MCBA01 - DOWN CRR

NOT FOR CONSTRUCTION

This drawing is confidential and shall only be used for the purposes of this project.				
REVISIONS	No.	BY	DATE	DESCRIPTION
	C		13.05.11	UPDATED REFERENCE DESIGN
				APPD

Scale

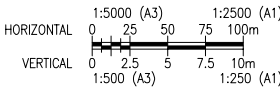

DISCLAIMER:
THIS DOCUMENT IS FOR THE PURPOSE OF BUSINESS CASE AND EIS DEVELOPMENT ONLY. THE DESIGN SHOWN ON THIS DRAWING IS CONSIDERED TO HAVE AN ACCURACY LEVEL APPROPRIATE FOR THE INTENDED PURPOSE OF THE REFERENCE DESIGN. THIS DOCUMENT USES DATA PROVIDED BY THIRD PARTIES WHICH HAS NOT BEEN INDEPENDENTLY VERIFIED. INFORMATION SHOULD BE REVIEWED DURING SUBSEQUENT PHASES OF THE PROJECT. ALL USE OF, OR RELIANCE UPON THIS DOCUMENT BY ANY THIRD PARTY IS AT THE RISK OF THAT THIRD PARTY.

Cad ref: J:\MegaProjects\60145303\5. CAD\5.3 Working\5.3.6 Reference Design\Drawings\CRR-GEN-R-1254.dwg
Last modified: 11 May 11 - 17:07

LEAD DESIGN CONSULTANT
AECOM
AECOM Australia Pty Ltd A.B.N. 20 093 846 925
SUB-CONSULTANT



CROSS RIVER RAIL – DETAILED FEASIBILITY PHASE

ZONE 2000
DOWN CRR TRACK LONG SECTION
SHEET 5 OF 11

Status: REFERENCE DESIGN
Org No: CRR-GEN-R-1254
Rev: C