


LEGEND:
 C-LINE: CONCRETE TOLERANCE LINE
 E-LINE: EXCAVATION LINE

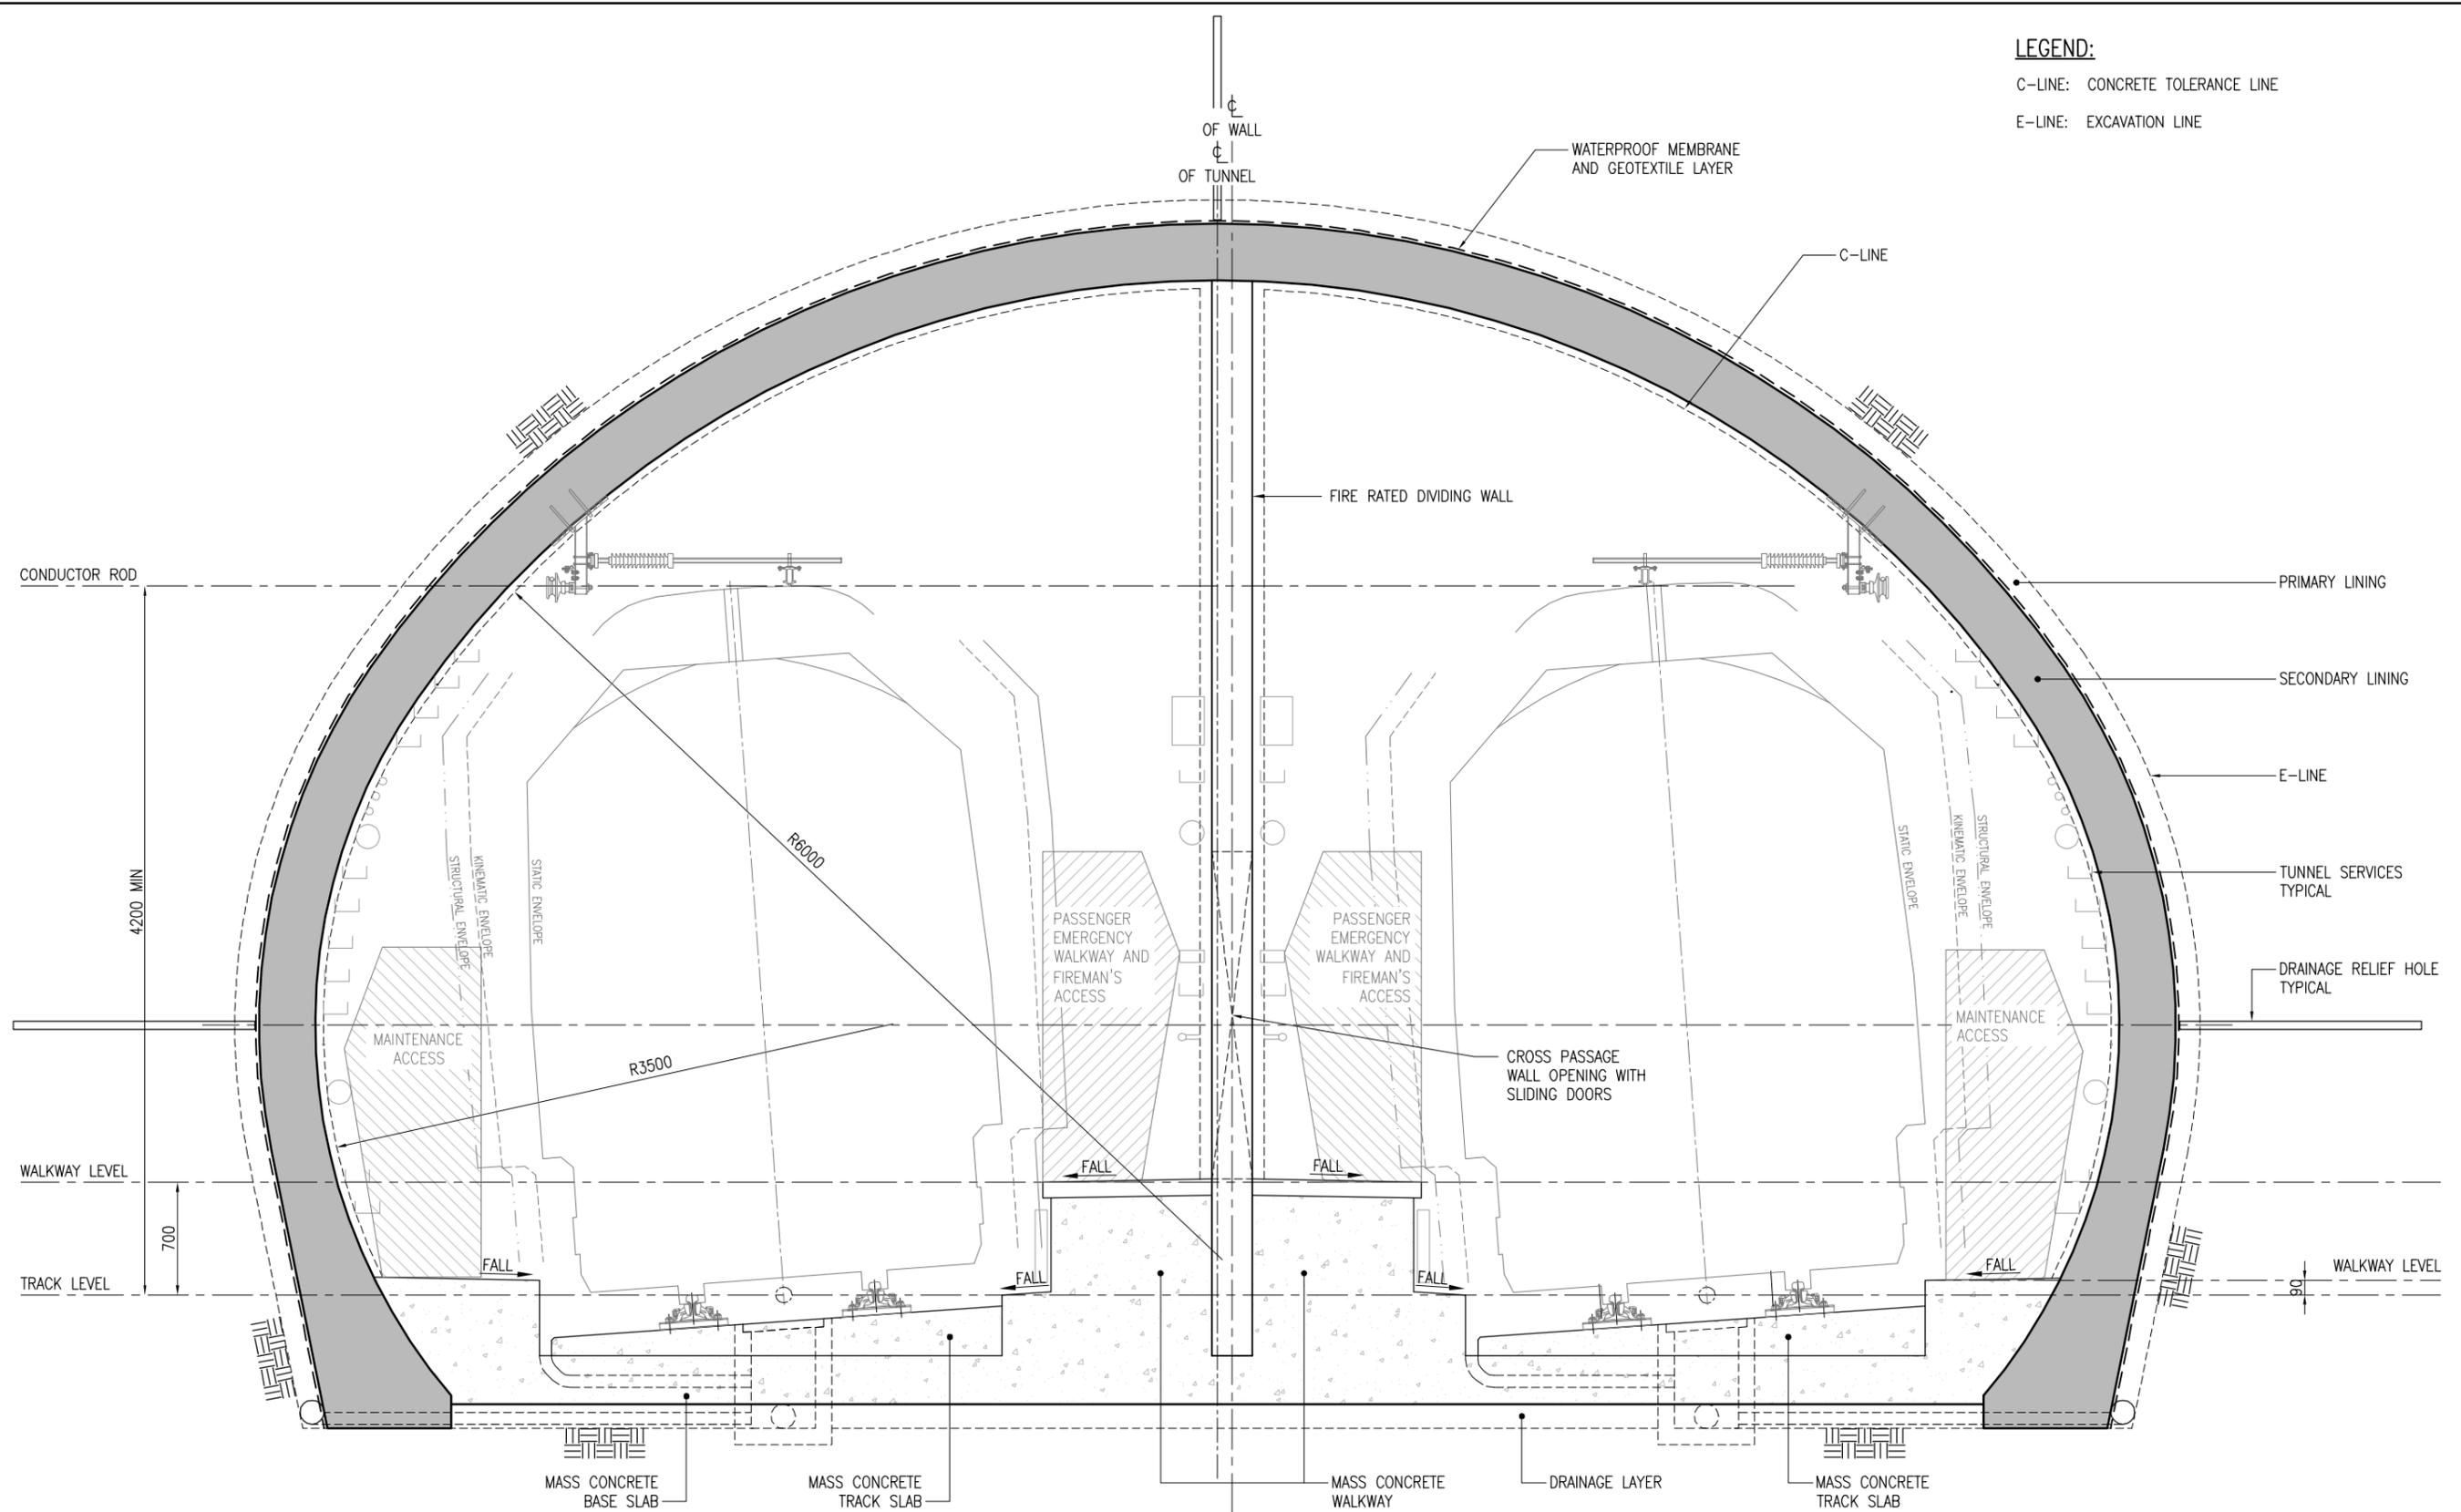


TYPICAL SECTION
 TWIN TRACK MINED TUNNEL (80mm CANT)
 RESILIENT TRACK FASTENING SYSTEM
 SCALE H

NOT FOR CONSTRUCTION

This drawing is confidential and shall only be used for the purposes of this project.

No.	BY	DATE	DESCRIPTION	APPD
C		13.05.11	UPDATED REFERENCE DESIGN	

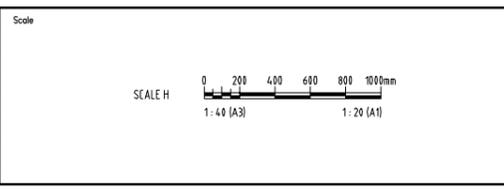

DISCLAIMER:
 THIS DOCUMENT IS FOR THE PURPOSE OF BUSINESS CASE AND EIS DEVELOPMENT ONLY. THE DESIGN SHOWN ON THIS DRAWING IS CONSIDERED TO HAVE AN ACCURACY LEVEL APPROPRIATE FOR THE INTENDED PURPOSE OF THE REFERENCE DESIGN. THIS DOCUMENT USES DATA PROVIDED BY THIRD PARTIES WHICH HAS NOT BEEN INDEPENDENTLY VERIFIED. INFORMATION SHOULD BE REVIEWED DURING SUBSEQUENT PHASES OF THE PROJECT. ALL USE OF, OR RELIANCE UPON THIS DOCUMENT BY ANY THIRD PARTY IS AT THE RISK OF THAT THIRD PARTY.

Drawn: [] Checked: []

Cad ref: J:\MegaProjects\60145303\5. CAD\5.3 Working\5.3.6 Reference Design\DWG\Drawings\CRR-GEN-T-3022.dwg
 Last modified: 12 May 11 - 07:38

LEAD DESIGN CONSULTANT
AECOM
 AECOM Australia Pty Ltd A.B.N. 20 093 846 925
 SUB-CONSULTANT



CROSS RIVER RAIL – DETAILED FEASIBILITY PHASE
 TUNNEL WORKS
 TWIN TRACK MINED TUNNEL
 TYPICAL SECTION

Status: REFERENCE DESIGN Dwg No: CRR-GEN-T-3022 Rev: C