


EXHIBITION STATION - CONCOURSE / PLATFORM PLAN  
SCALE 1:500 @ A1

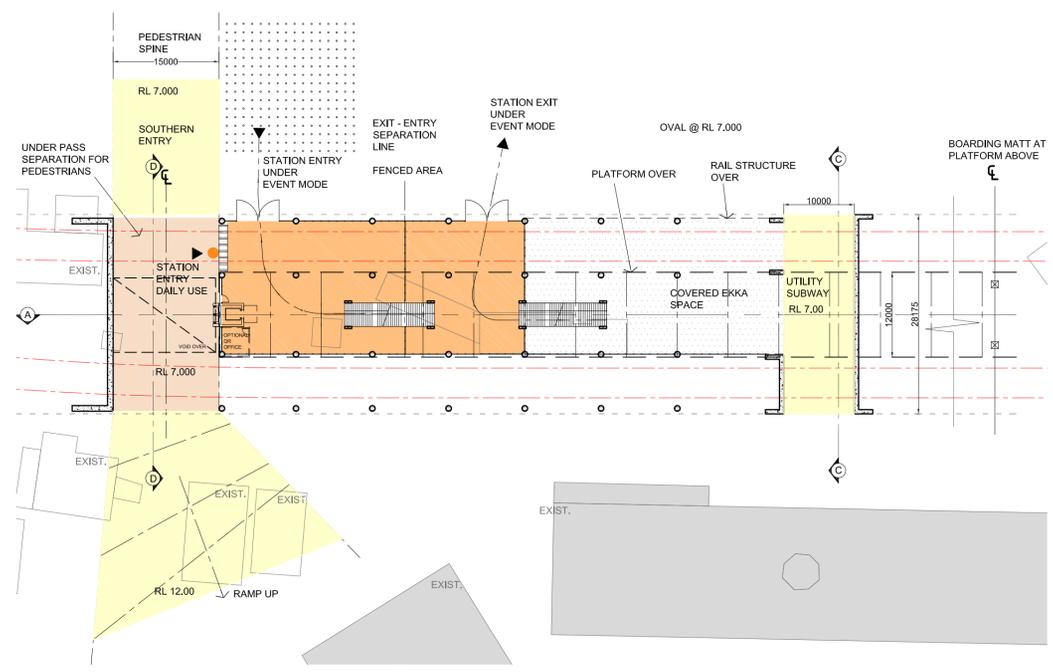

EXHIBITION STATION - SOUTHERN ENTRY PLAN  
SCALE 1:500 @ A1

- MAIN ENTRY
- PAID AREA
- UNPAID AREA
- STATION ACCOMMODATION
- SERVICES
- RETAIL
- FUTURE DEVELOPMENT
- FIRE EGRESS
- OUTDOOR PUBLIC SPACE

This drawing is confidential and shall only be used for the purposes of this project.				
REVISIONS	No.	BY	DATE	DESCRIPTION
	C		13.05.11	UPDATED REFERENCE DESIGN

Scale

1:500@A1    1:1000@A3

NOT FOR CONSTRUCTION

**DISCLAIMER:**  
THIS DOCUMENT IS FOR THE PURPOSE OF BUSINESS CASE AND EIS DEVELOPMENT ONLY. THE DESIGN SHOWN ON THIS DRAWING IS CONSIDERED TO HAVE AN ACCURACY LEVEL APPROPRIATE FOR THE INTENDED PURPOSE OF THE REFERENCE DESIGN. THIS DOCUMENT USES DATA PROVIDED BY THIRD PARTIES WHICH HAS NOT BEEN INDEPENDENTLY VERIFIED. INFORMATION SHOULD BE REVIEWED DURING SUBSEQUENT PHASES OF THE PROJECT. ALL USE OF, OR RELIANCE UPON THIS DOCUMENT BY ANY THIRD PARTY IS AT THE RISK OF THAT THIRD PARTY.

DRAWN: \_\_\_\_\_ CHECKED: \_\_\_\_\_

LEAD DESIGN CONSULTANT

**AECOM**

AECOM Australia Pty Ltd A.B.N. 20 093 846 925

SUB-CONSULTANT

**HASSELL**

HASSELL Ltd A.B.N. 24 007 711 435

CrossRiverRail

Queensland Government

CROSS RIVER RAIL  
EXHIBITION STATION  
SURFACE LEVEL

Status: REFERENCE DESIGN    Drg No. CRR-EXH-A-3000    Rev. C