



CONCOURSE RL 18.300  
 PLATFORM FROM RL 11.650 TO RL 12.750  
 TRACK FROM RL 10.600 TO RL 11.700

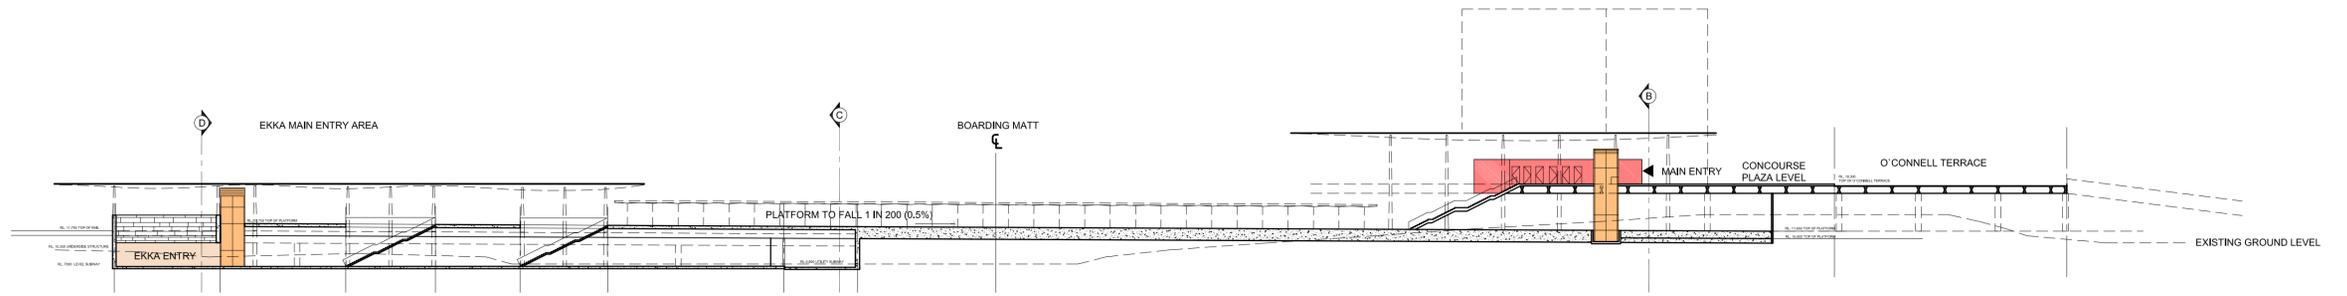


LONG CROSS SECTION A-A  
 SCALE 1:500 @ A1

CONCOURSE RL 18.300  
 PLATFORM FROM RL 11.650 TO RL 12.750  
 TRACK FROM RL 10.600 TO RL 11.700

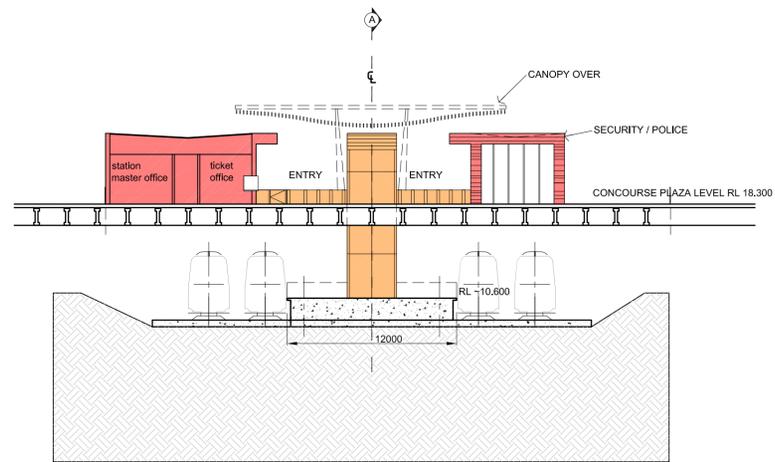


SECTION B-B  
 SCALE 1:250 @ A1

PLATFORM FROM RL 11.650 TO RL 12.750  
 TRACK FROM RL 10.600 TO RL 11.700

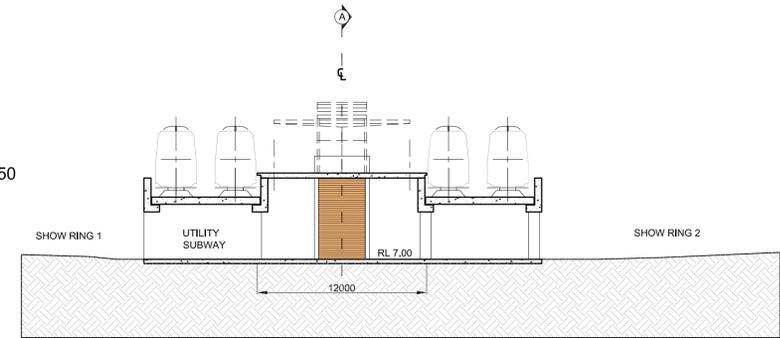

SECTION C-C  
 SCALE 1:250 @ A1


CONCOURSE RL 18.300  
 PLATFORM FROM RL 11.650 TO RL 12.750  
 TRACK FROM RL 10.600 TO RL 11.700  
 UNDERPASS RL 7.000

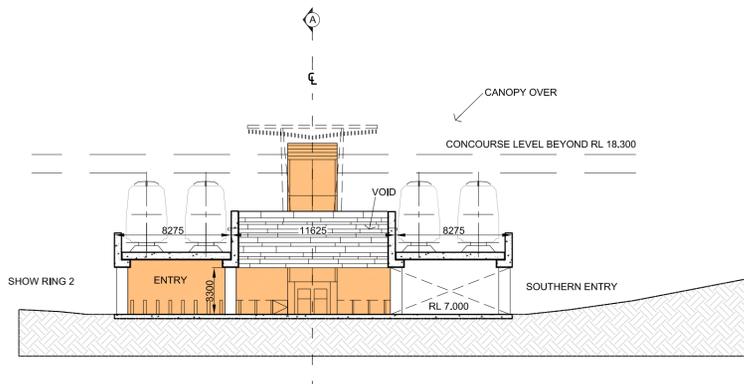

SECTION D-D  
 SCALE 1:250 @ A1

- MAIN ENTRY
- PAID AREA
- UNPAID AREA
- STATION ACCOMMODATION
- SERVICES
- RETAIL
- FUTURE DEVELOPMENT
- FIRE EGRESS
- OUTDOOR PUBLIC SPACE

This drawing is confidential and shall only be used for the purposes of this project.

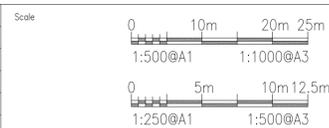

DISCLAIMER:  
 THIS DOCUMENT IS FOR THE PURPOSE OF BUSINESS CASE AND EIS DEVELOPMENT ONLY. THE DESIGN SHOWN ON THIS DRAWING IS CONSIDERED TO HAVE AN ACCURACY LEVEL APPROPRIATE FOR THE INTENDED PURPOSE OF THE REFERENCE DESIGN. THIS DOCUMENT USES DATA PROVIDED BY THIRD PARTIES WHICH HAS NOT BEEN INDEPENDENTLY VERIFIED. INFORMATION SHOULD BE REVIEWED DURING SUBSEQUENT PHASES OF THE PROJECT. ALL USE OF, OR RELIANCE UPON THIS DOCUMENT BY ANY THIRD PARTY IS AT THE RISK OF THAT THIRD PARTY.

LEAD DESIGN CONSULTANT  
**AECOM**  
 AECOM Australia Pty Ltd A.B.N. 20 093 846 925  
 SUB-CONSULTANT  
**HASSELL**  
 HASSELL Ltd A.B.N. 24 007 711 435



CROSS RIVER RAIL  
 EXHIBITION STATION  
 SECTIONS A\_A, B\_B, C\_C & D\_D

NO.	BY	DATE	DESCRIPTION	APPD
C		13.05.11	UPDATED REFERENCE DESIGN	

NOT FOR CONSTRUCTION

DRAWN \_\_\_\_\_ CHECKED \_\_\_\_\_

Status REFERENCE DESIGN

Drwg No. CRR-EXH-A-3001

Rev. C