


SECTION B

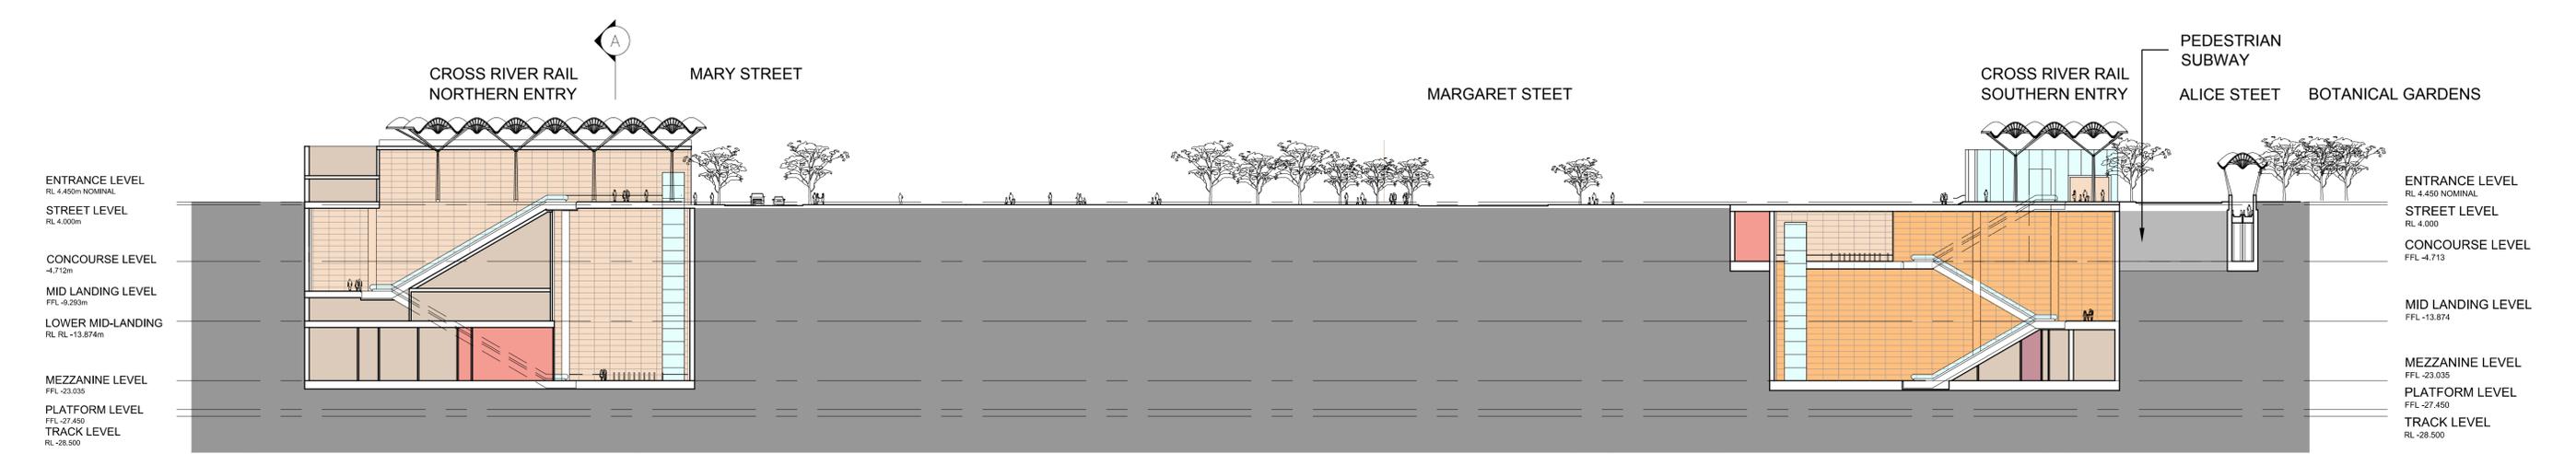

SECTION C

	MAIN ENTRY
	PAID AREA
	UNPAID AREA
	STATION ACCOMMODATION
	SERVICES
	RETAIL
	FUTURE DEVELOPMENT
	FIRE EGRESS
	OUTDOOR PUBLIC SPACE

This drawing is confidential and shall only be used for the purposes of this project.

NO.	BY	DATE	DESCRIPTION	APPD
C		13.05.11	UPDATED REFERENCE DESIGN	

Scale

NOT FOR CONSTRUCTION

DISCLAIMER:  
THIS DOCUMENT IS FOR THE PURPOSE OF BUSINESS CASE AND EIS DEVELOPMENT ONLY. THE DESIGN SHOWN ON THIS DRAWING IS CONSIDERED TO HAVE AN ACCURACY LEVEL APPROPRIATE FOR THE INTENDED PURPOSE OF THE REFERENCE DESIGN. THIS DOCUMENT USES DATA PROVIDED BY THIRD PARTIES WHICH HAS NOT BEEN INDEPENDENTLY VERIFIED. INFORMATION SHOULD BE REVIEWED DURING SUBSEQUENT PHASES OF THE PROJECT. ALL USE OF, OR RELIANCE UPON THIS DOCUMENT BY ANY THIRD PARTY IS AT THE RISK OF THAT THIRD PARTY.

LEAD DESIGN CONSULTANT

**AECOM**  
AECOM Australia Pty Ltd A.B.N. 20 093 846 925

SUB-CONSULTANT

**HASSELL**  
HASSELL Ltd A.B.N. 24 007 711 435

**CrossRiverRail**

CROSS RIVER RAIL  
ALBERT STREET STATION  
LONG SECTION A\_A, B\_B

Status: REFERENCE DESIGN

Draw No: CRR-ALB-A-3006

Rev: C