


LEGEND

- - - CRR TRACK
- PROPOSED SURFACE TRACK
- EXISTING RAIL CENTRELINE
- - - EXISTING RAIL CENTRELINE TO BE REMOVED
- - - RAIL CORRIDOR BOUNDARY
- EXISTING STANDARD LOT
- EXISTING VOLUMETRIC LOT
- PERMANENT VOLUMETRIC REQUIREMENT
- PERMANENT STANDARD REQUIREMENT
- TEMPORARY CONSTRUCTION AREA
- TEMPORARY REQUIREMENT

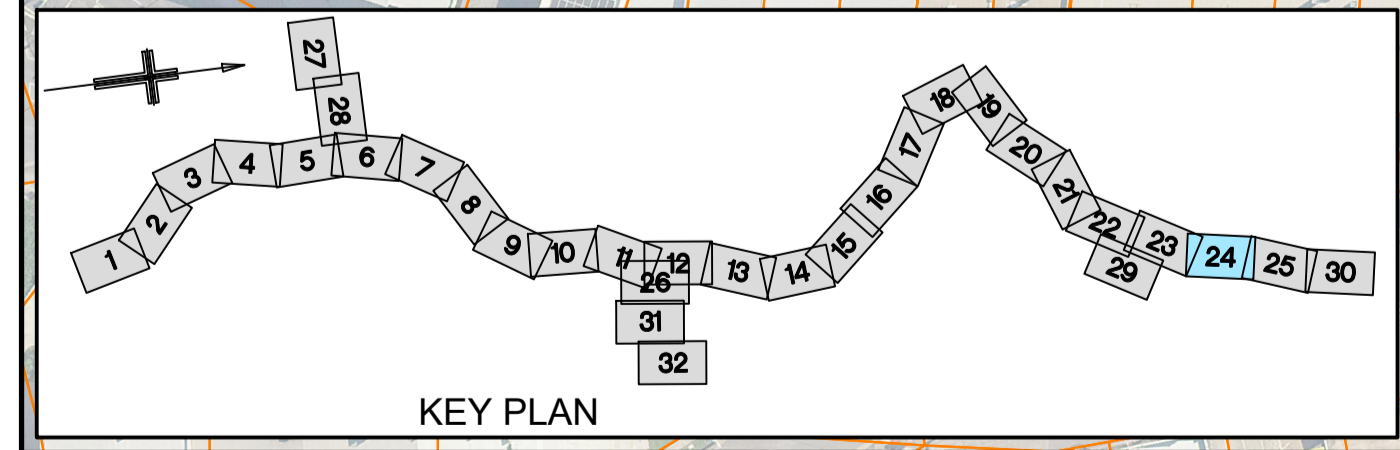

Revisions/Descriptions	Certification	Date	Microfiled
H REVISED TO SUIT PUBLIC CONSULTATION COMMENTS		15.03.21	
G RFPC9 ISSUE		30.10.20	
F RFPC8 ISSUE		24.07.20	
E RFPC7 SCOPE REFINEMENT		27.05.20	
D RFPC7 ISSUE		08.05.20	
C REVISED TO SUIT PUBLIC CONSULTATION COMMENTS		17.06.19	
B MINOR REVISIONS TO RFPC4 ISSUE		29.04.19	

Associated Job Nos	Survey Data	Scales
	Datum BCSG02	NOT TO SCALE
Auxiliary Drg Nos	Horiz. Grid	
	Height Origin	
	Survey Books	

Dimensions shown in metres except where shown otherwise

BRISBANE CITY CROSS RIVER RAIL CHANGED PROJECT 9				
Reference Points				
Preceding RP	Dist. to start of job (km)	From start to end of job	From end to Following RP	Following RP

Through Chainage from

PROPERTY IMPACT PLANS SHEET 24				
ENGINEERING CERTIFICATION (RPEQ)				
ENG. AREA	NAME	SIGNATURE	NO.	DATE

CRRDA Drg. No. CRR-0003-RP-GA-124	
	Job No.
	Contract No.
	Drawing No. H
	Series Number of
	MRR_Detail (02/14)