




PRELIMINARY
NOT FOR CONSTRUCTION

A	Sept 08	EIS Reference Project Design
Rev.	Date	Revision Details

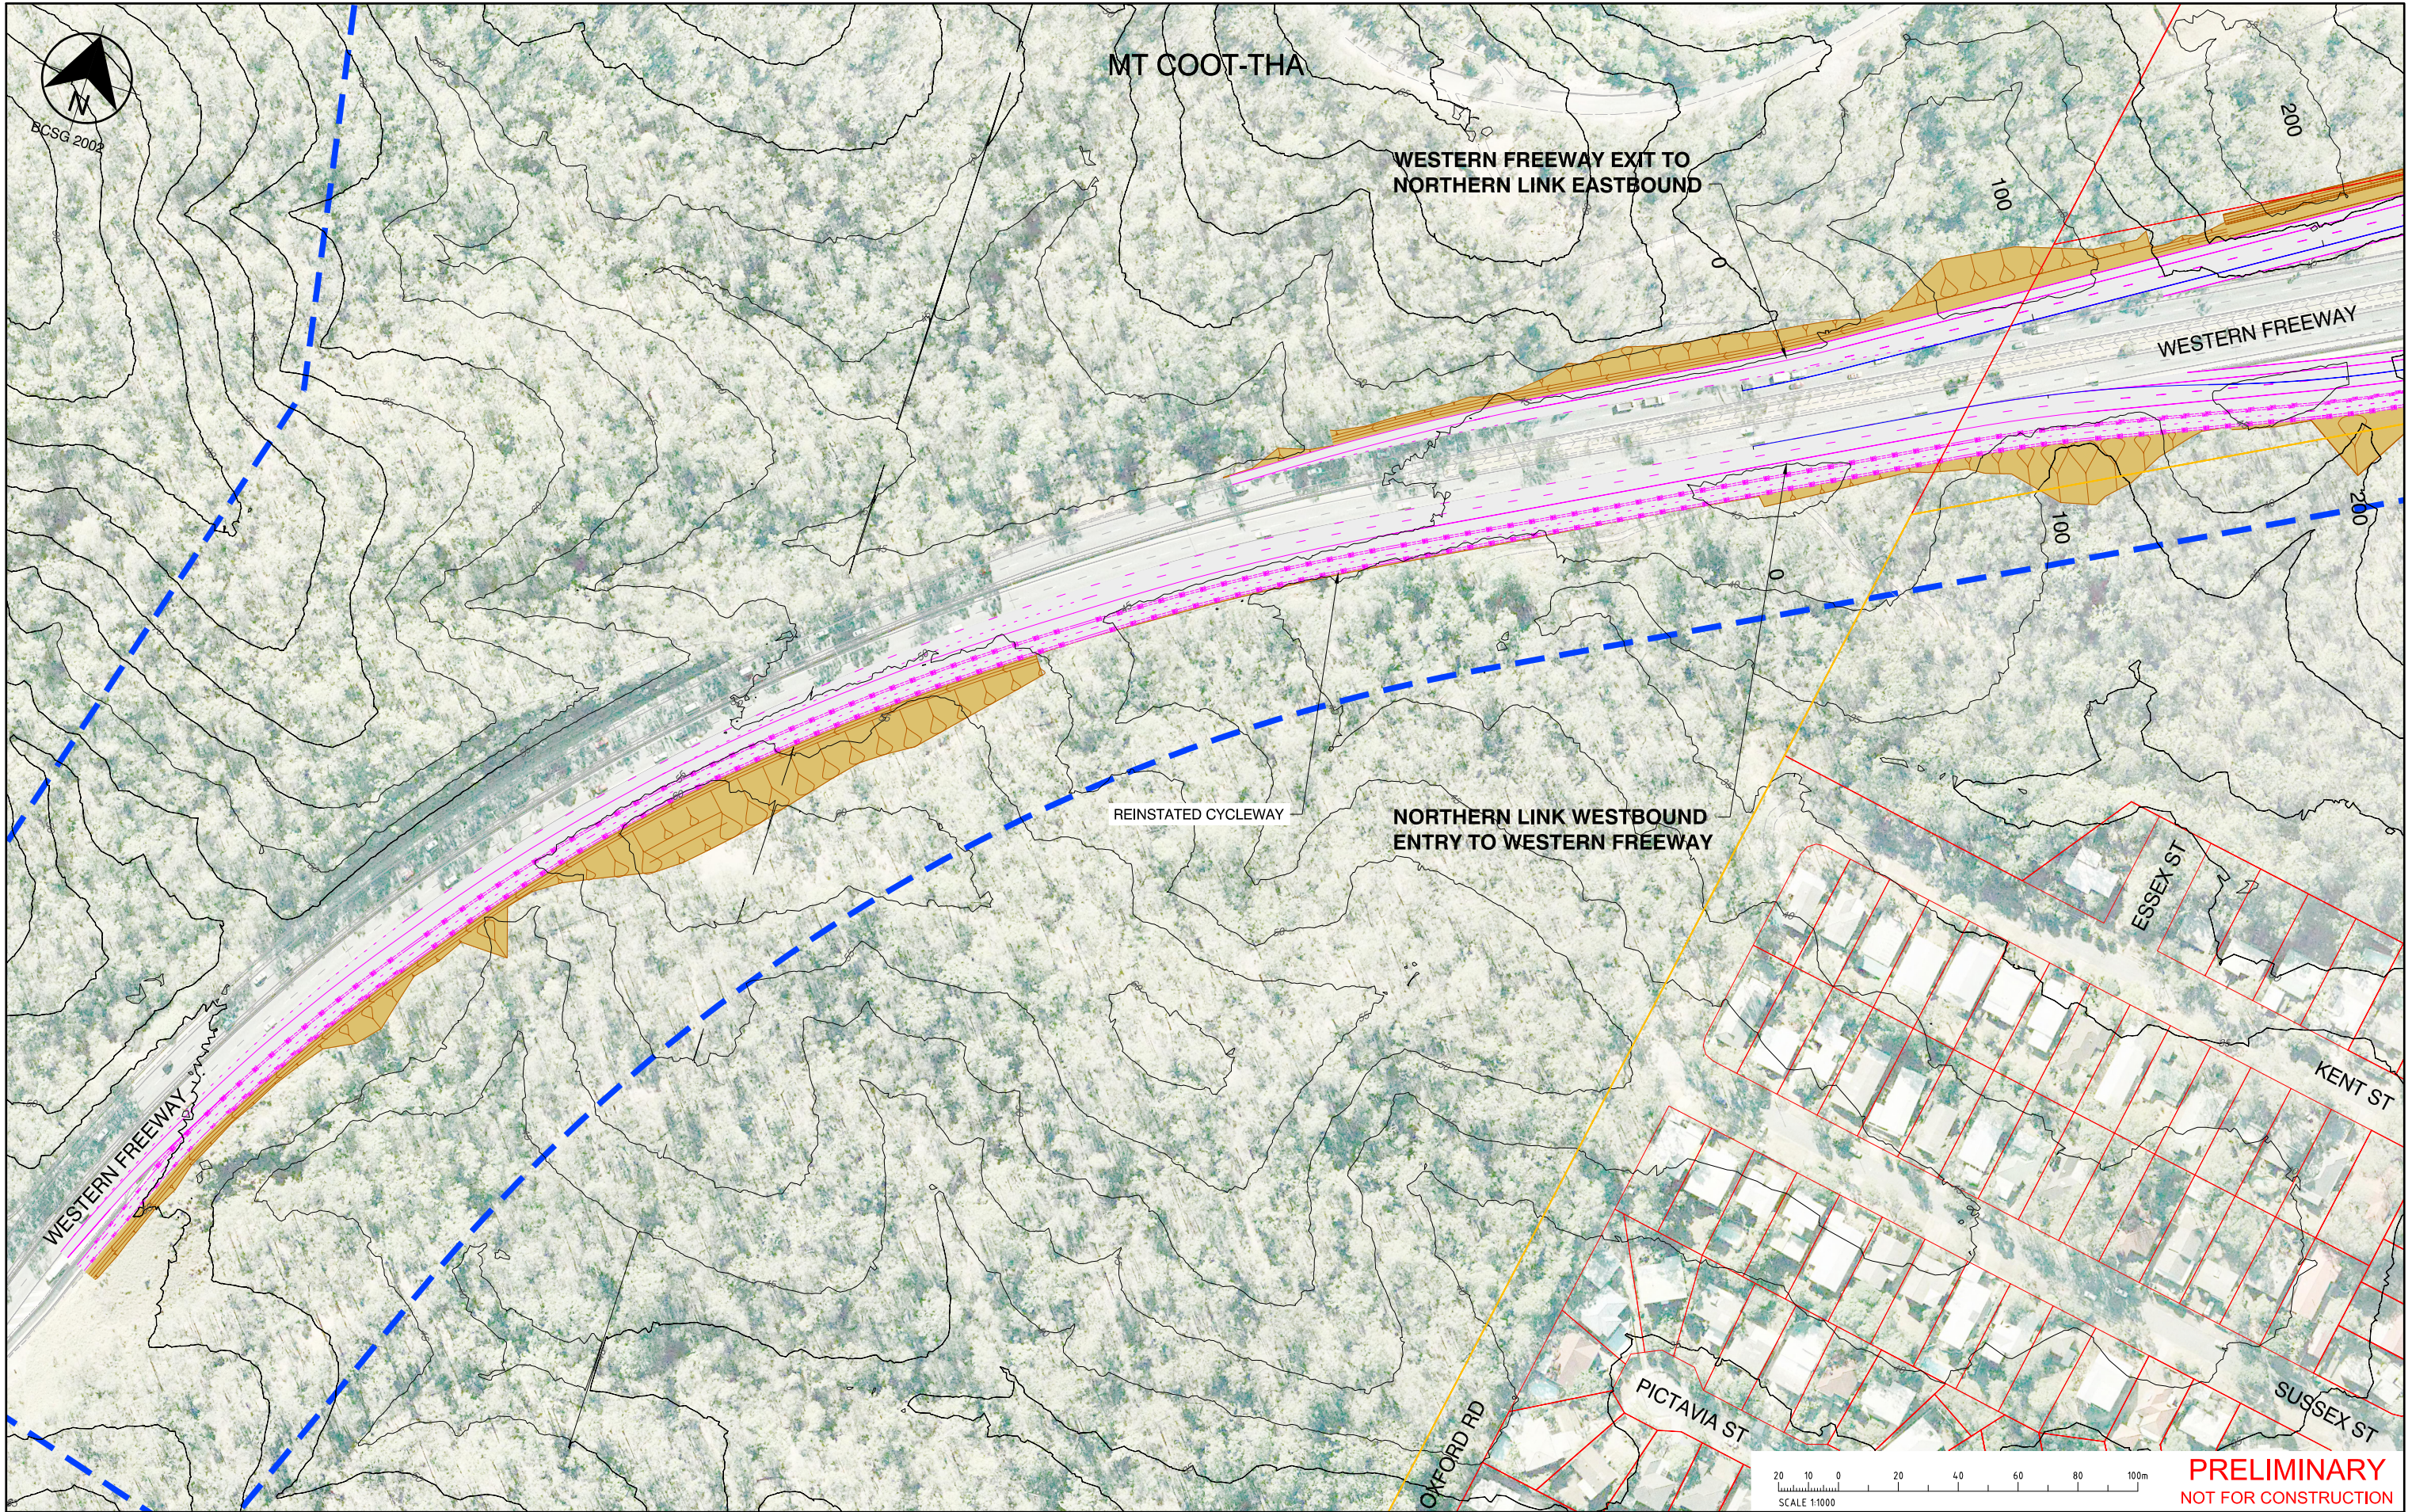

northern
link

SINCLAIR KNIGHT MERZ
SKM **Connell Wagner**
JOINT VENTURE



Dedicated to a better Brisbane

EIS REFERENCE PROJECT
Northern Link
Planning Layouts
(Plan 1 of 11)

Project No.	24531-003-01
Scale	Half Size 1:2000 Full Size 1:1000
Sketch No.	Rev.
EIS-PL-01	A

