




Rev.	Date	Revision Details
A	Sept 08	EIS Reference Project Design

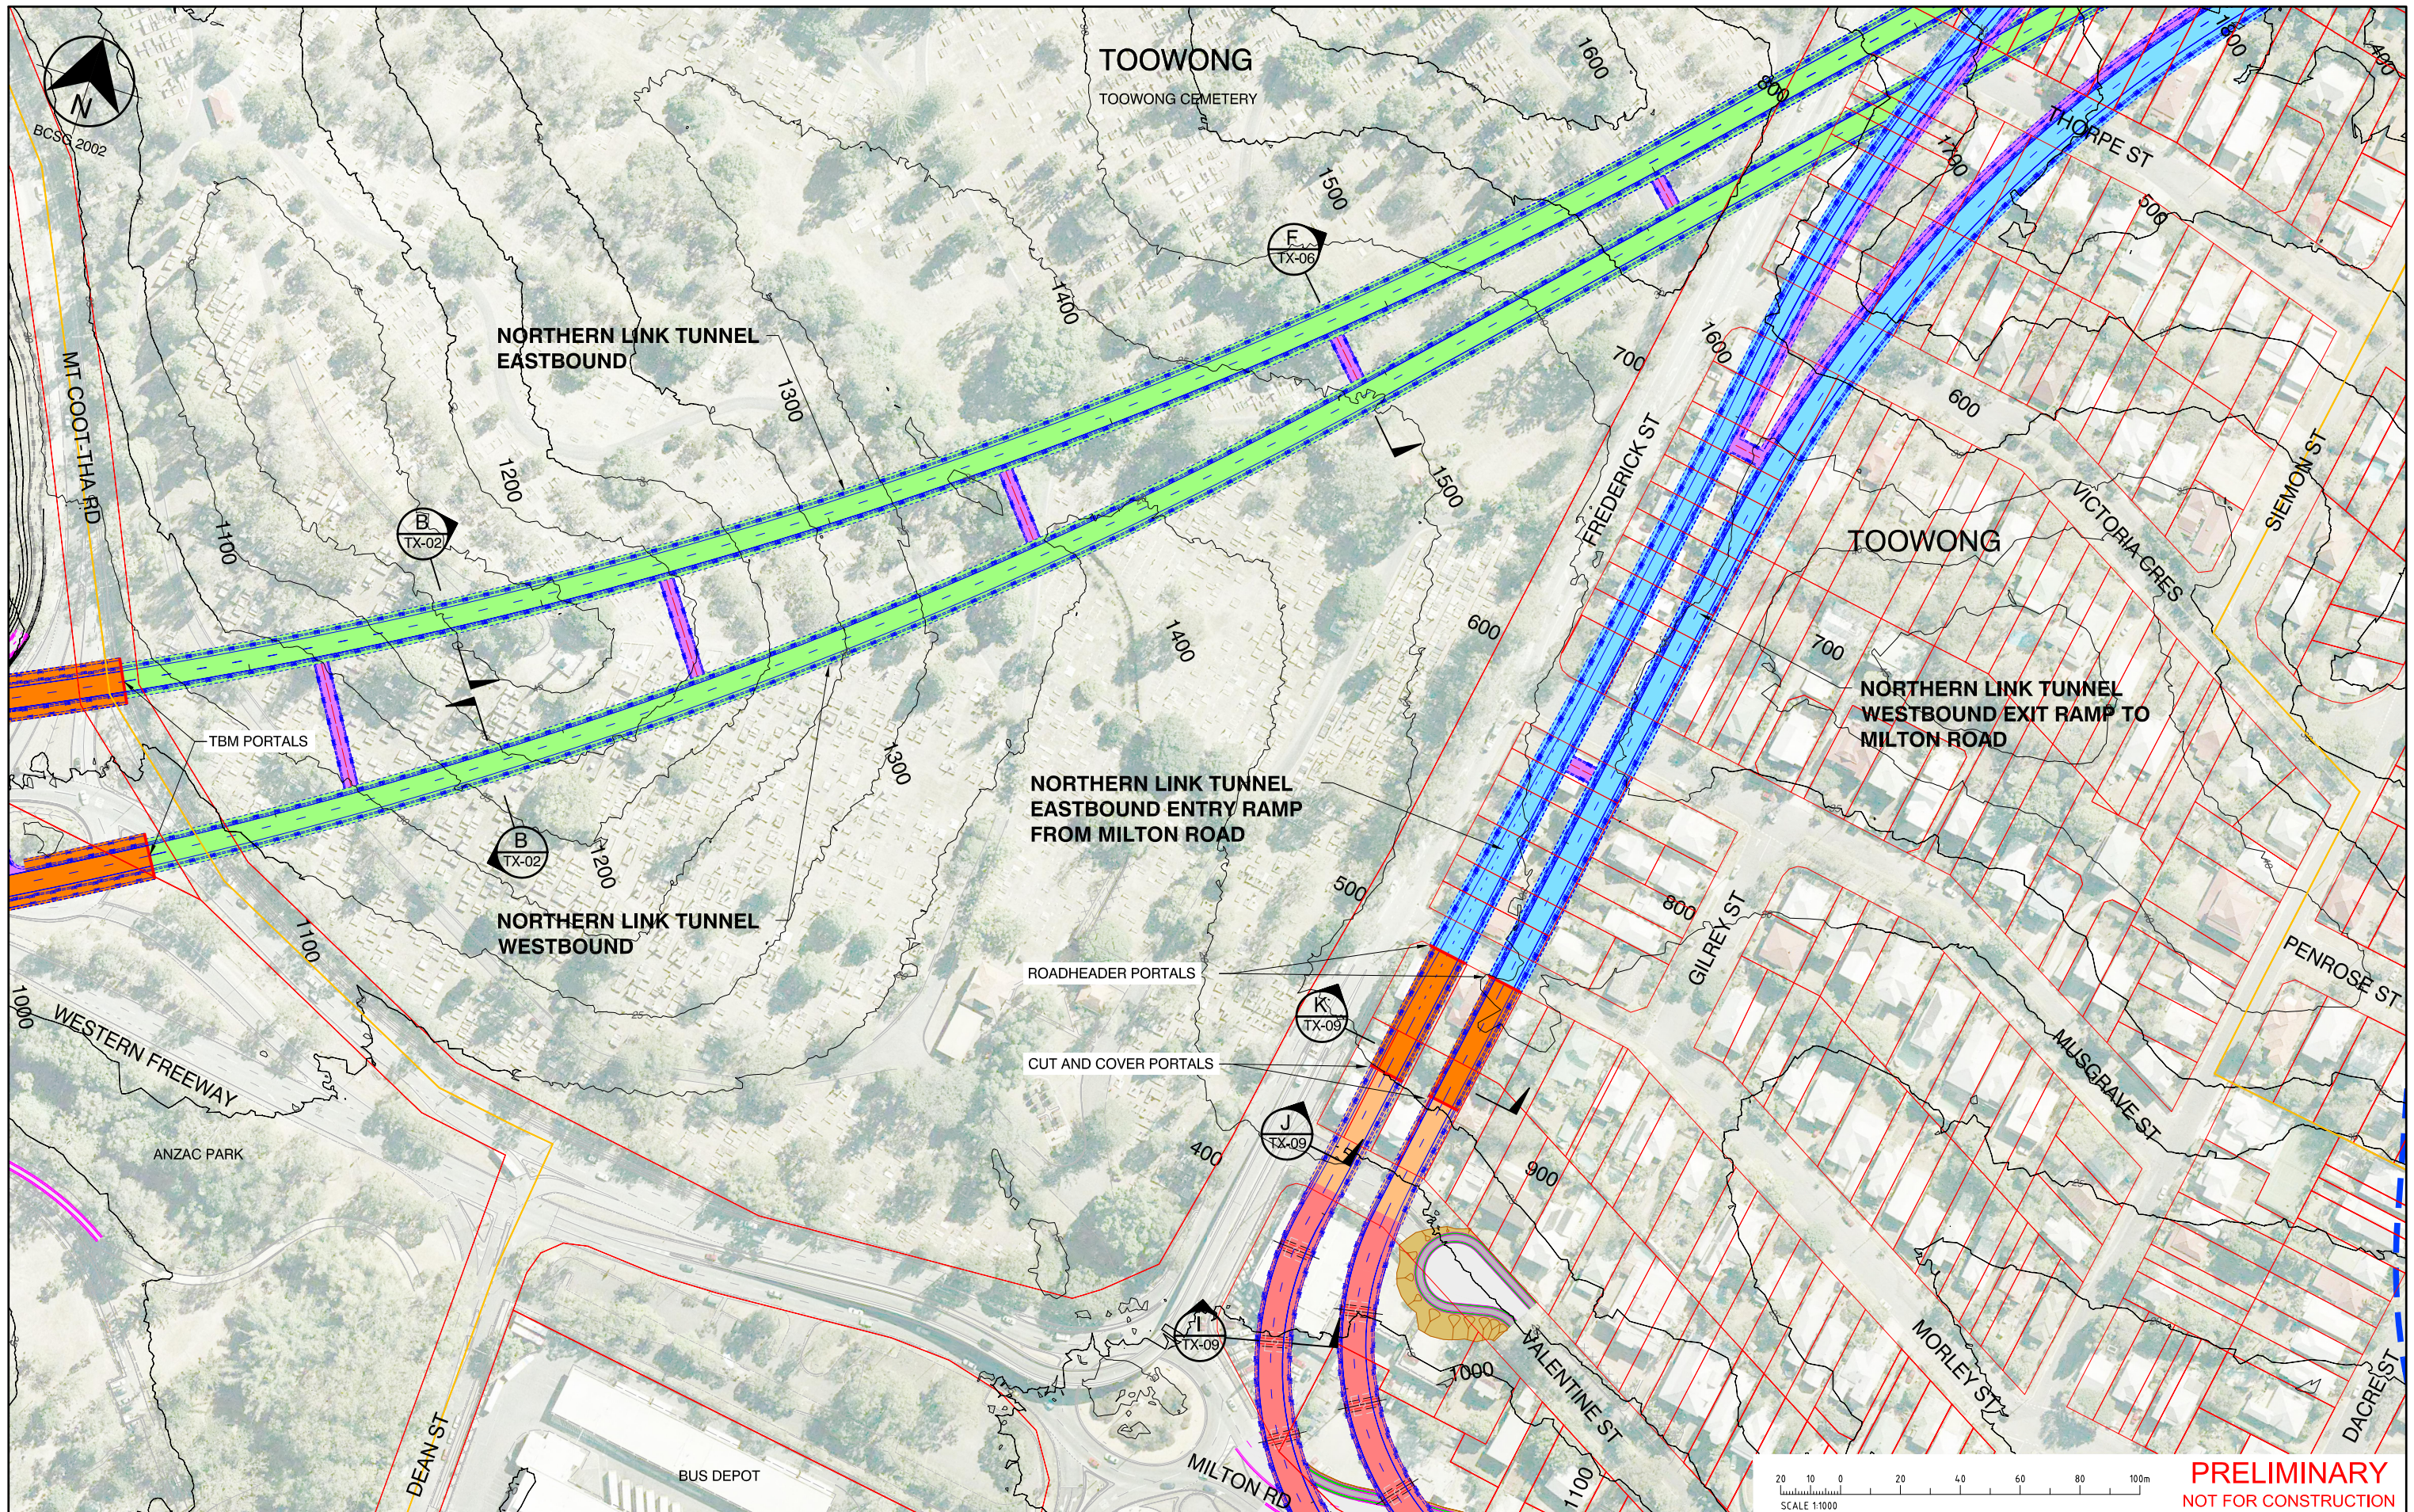

JOINT VENTURE

Dedicated to a better Brisbane

EIS REFERENCE PROJECT Northern Link Planning Layouts (Plan 3 of 11)		Project No.	
		24531-003-01	
		Scale	
		Half Size 1:2000 Full Size 1:1000	
Sketch No.		Rev.	
EIS-PL-03		A	

