




Rev.	Date	Revision Details
A	Sept 08	EIS Reference Project Design

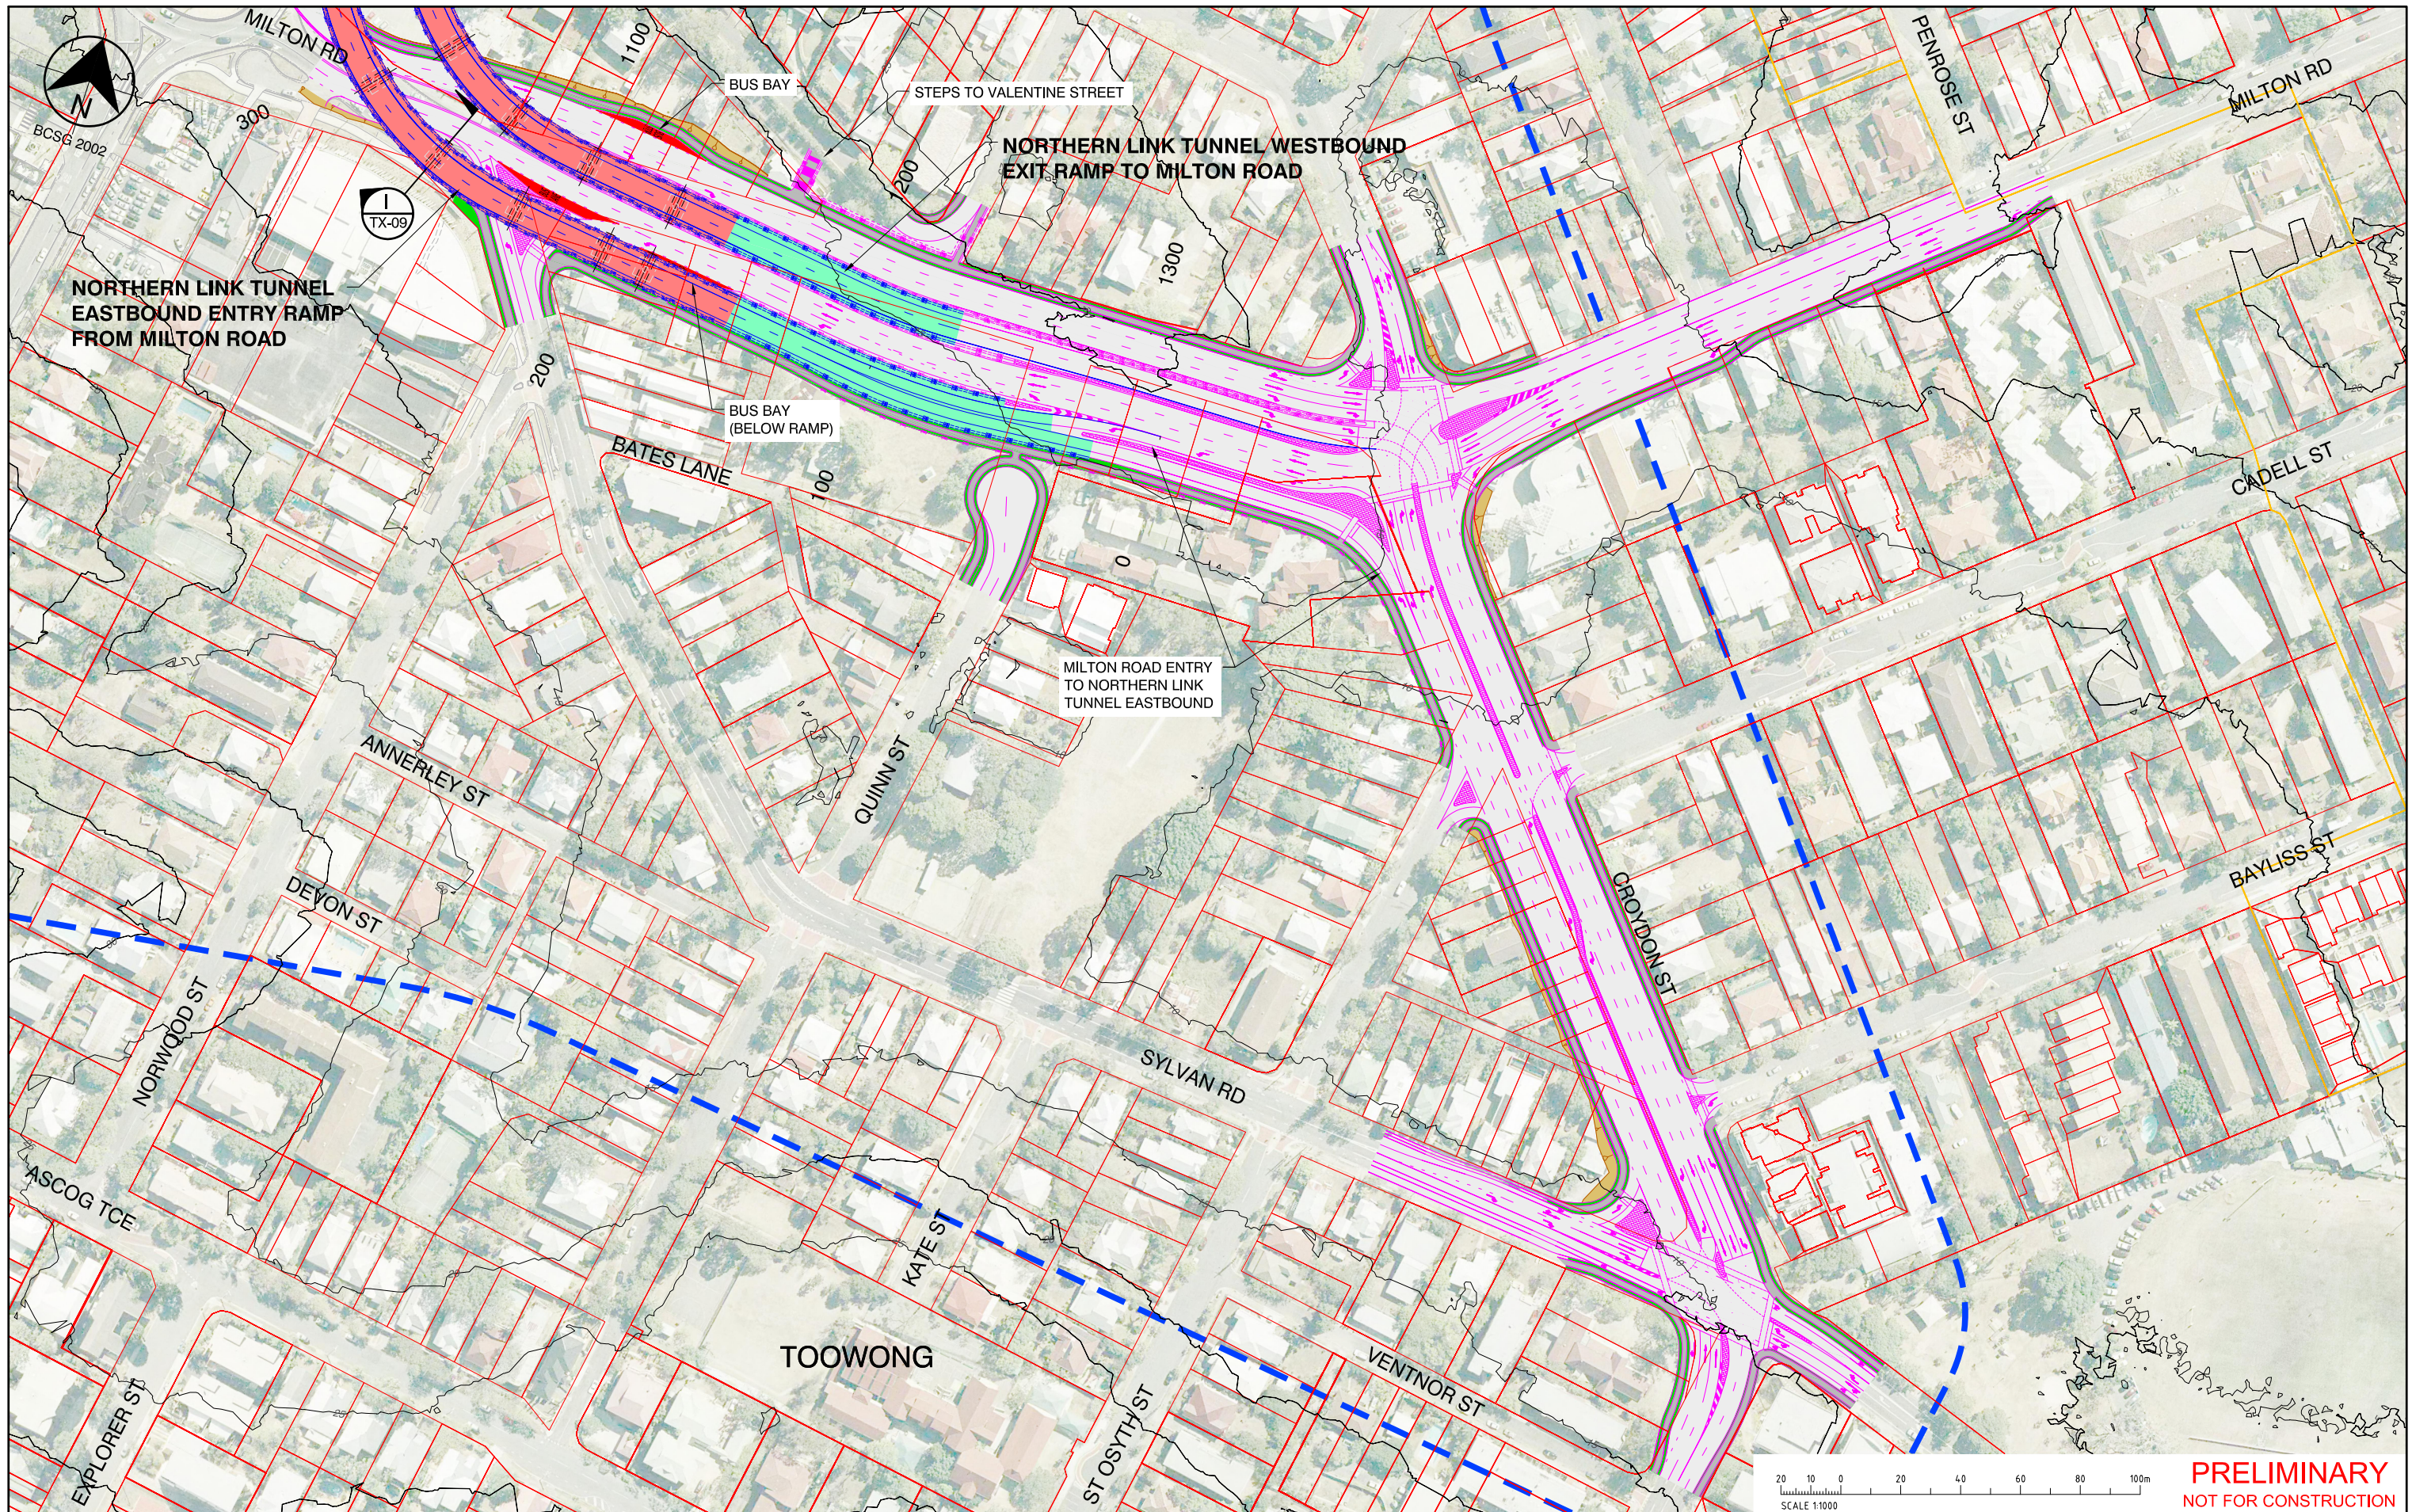

northern
link

SKM **Connell Wagner**
JOINT VENTURE



Dedicated to a better Brisbane

EIS REFERENCE PROJECT
Northern Link
Planning Layouts
(Plan 4 of 11)

Project No.
24531-003-01
Scale
Half Size 1:2000
Full Size 1:1000
Sketch No. Rev.
EIS-PL-04 A

20 10 0 20 40 60 80 100m