




Rev.	Date	Revision Details
A	Sept 08	EIS Reference Project Design

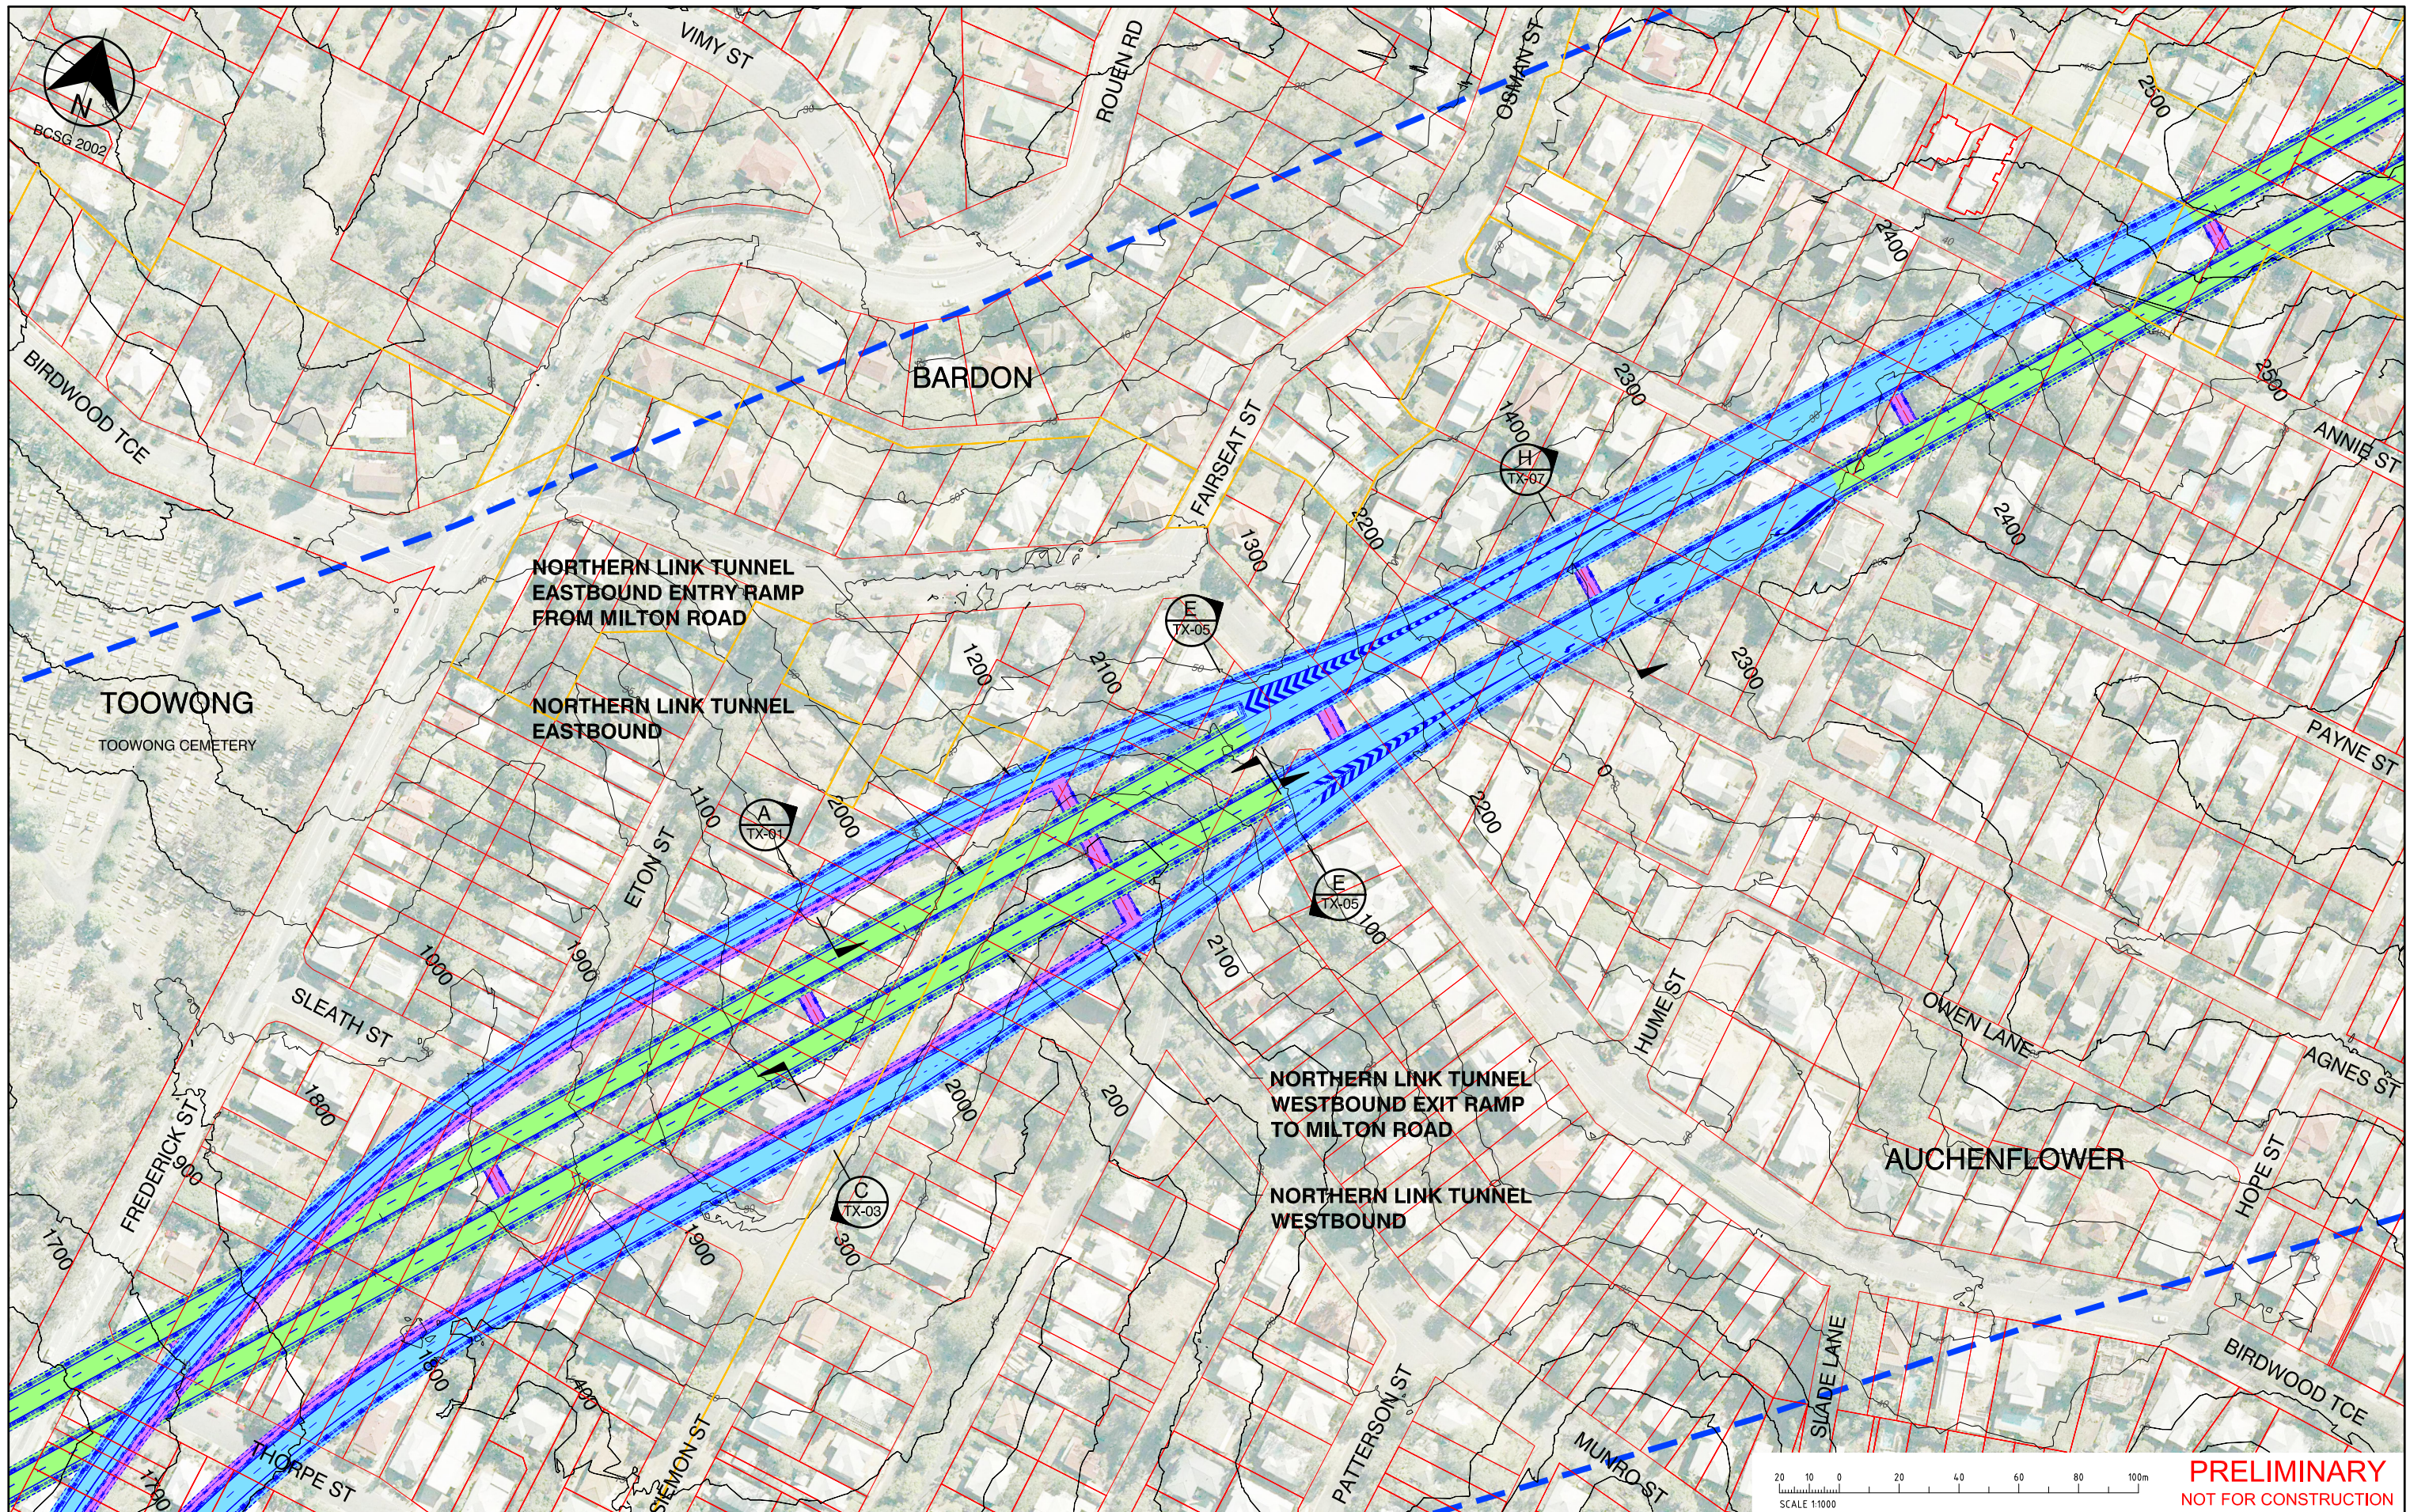

northern
link

SINCLAIR KNIGHT MERZ
SKM **Connell Wagner**
JOINT VENTURE



EIS REFERENCE PROJECT
Northern Link
Planning Layouts
(Plan 5 of 11)

Project No.	24531-003-01
Scale	Half Size 1:2000 Full Size 1:1000
Sketch No.	Rev.
EIS-PL-05	A

20 10 0 20 40 60 80 100m